



Existing Front Elevation
Scale 1:100




Existing Side Elevation (South-East)
Scale 1:100

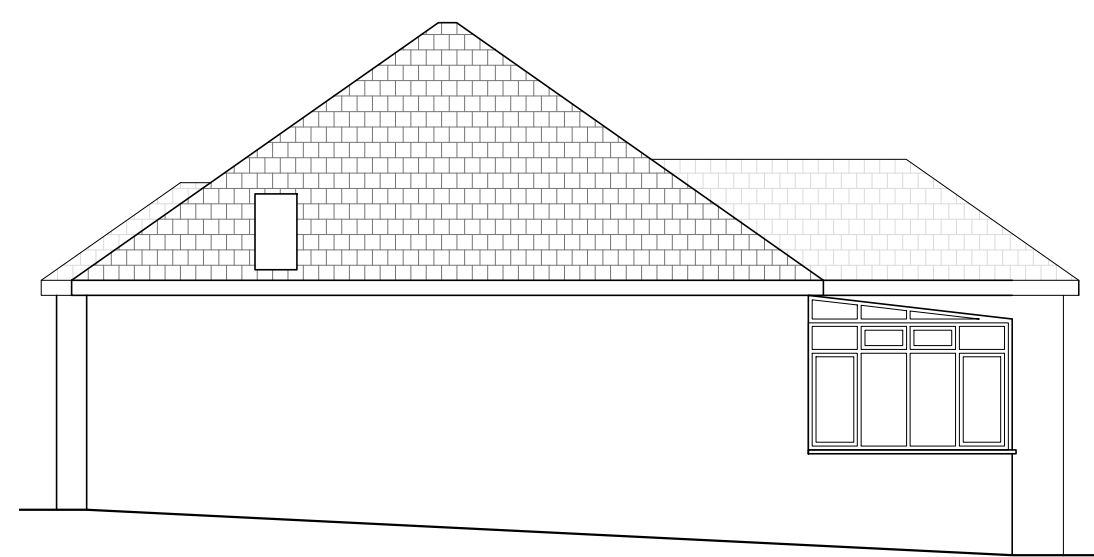


Existing Rear Elevation
Scale 1:100

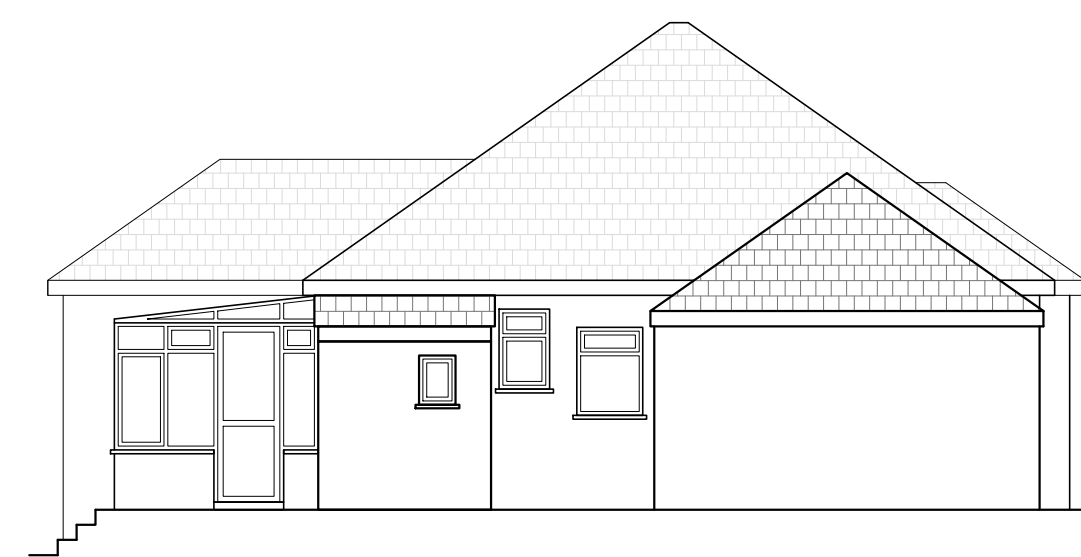


Existing Side Elevation (North-West)
Scale 1:100

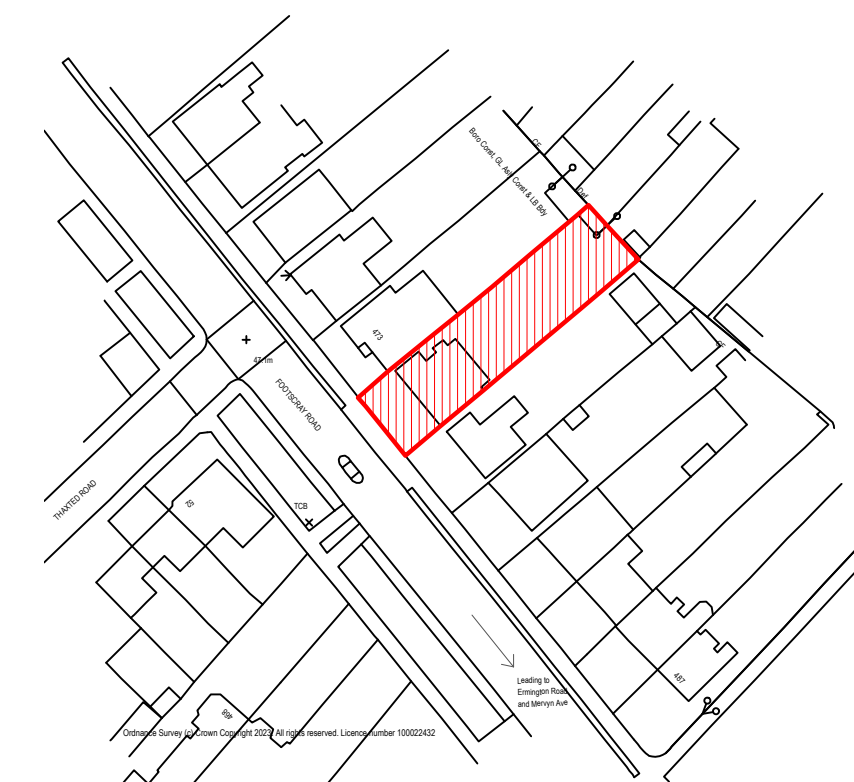


location plan
scale 1:1250

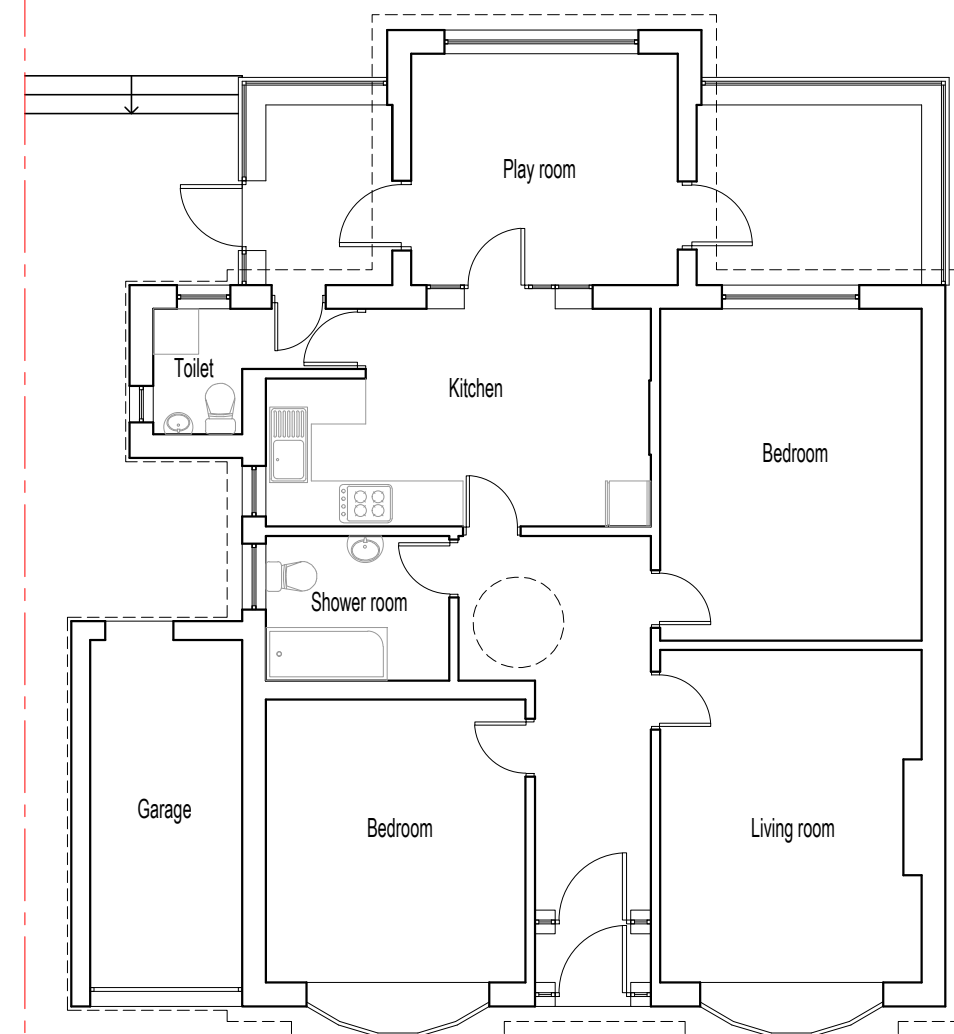



Existing Ground Floor
Scale 1:100

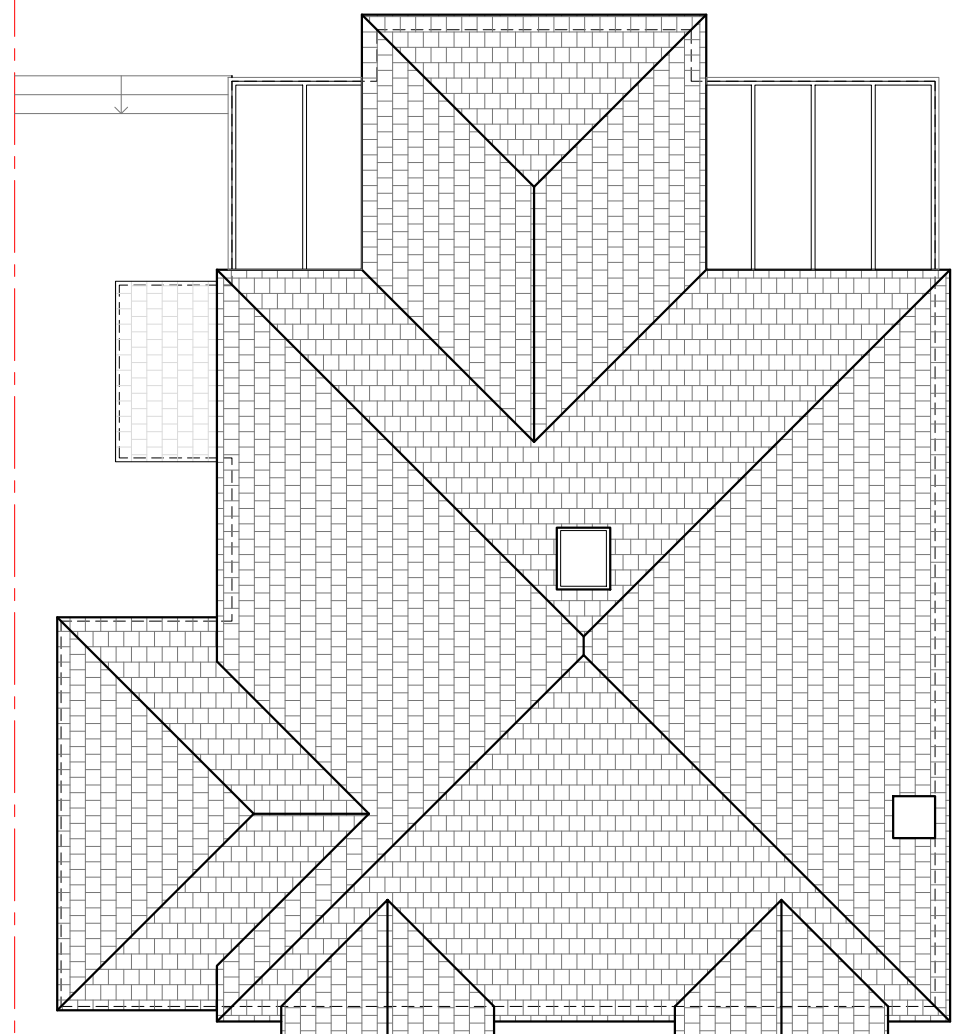

Existing Roof
Scale 1:100

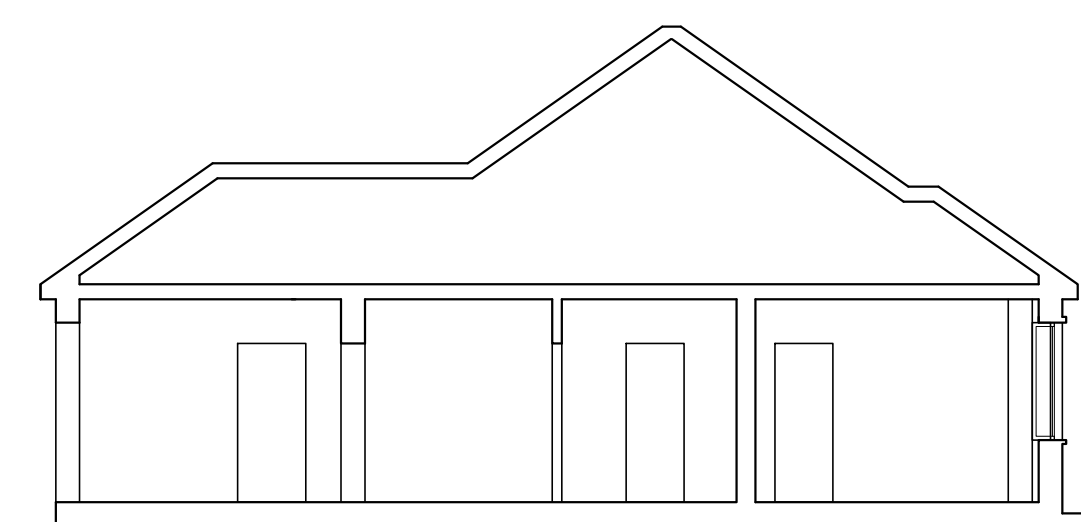


Existing Section AA
Scale 1:100

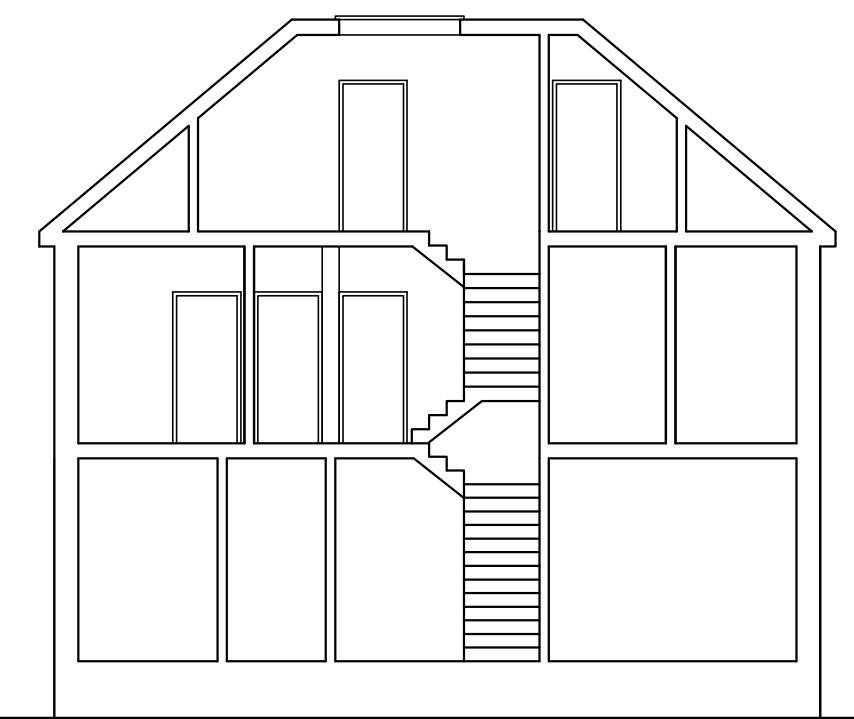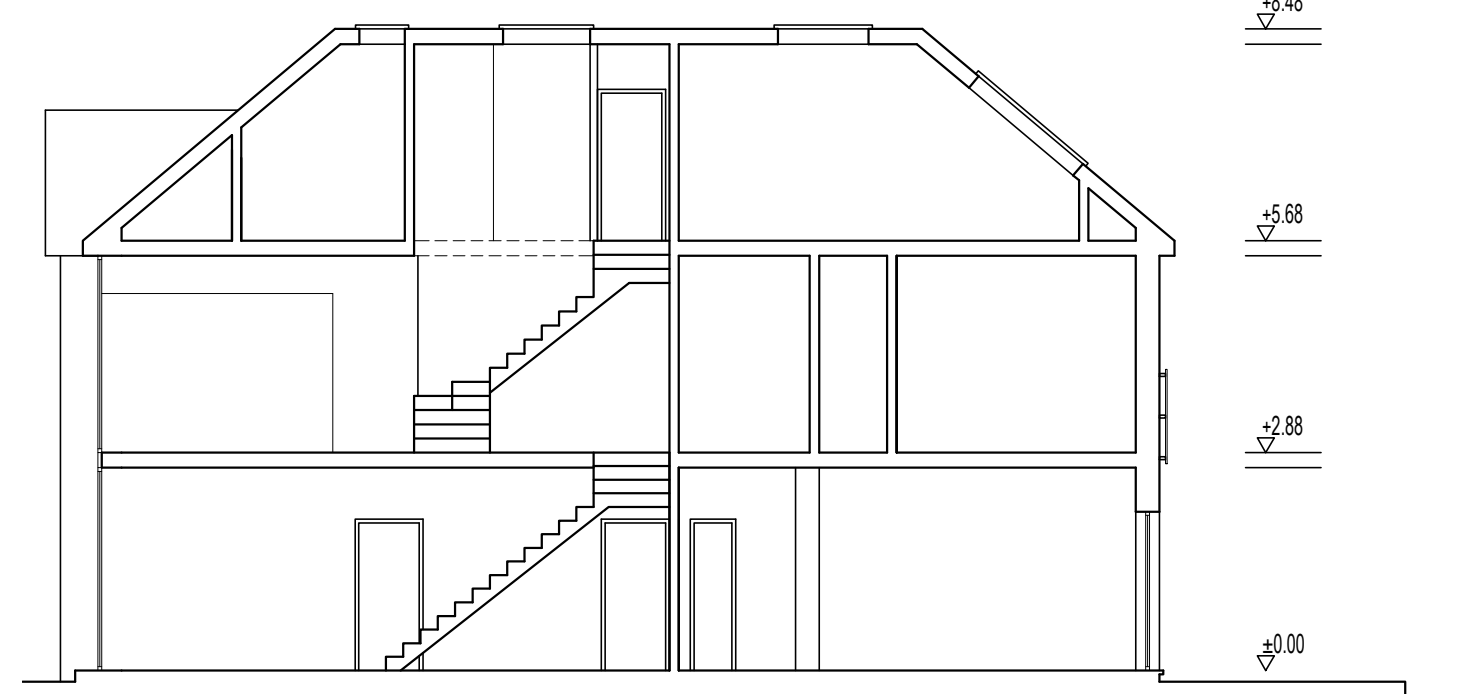


Proposed Section BB
Scale 1:100




Proposed Front Elevation
Scale 1:100

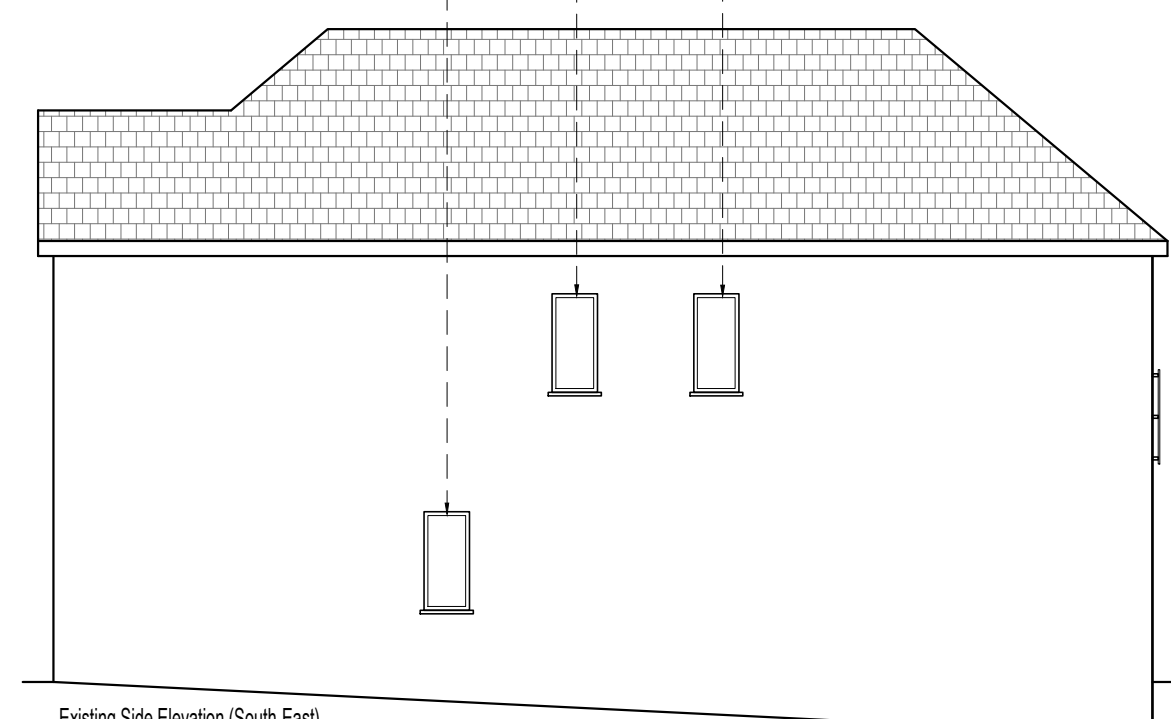



Existing Side Elevation (South-East)
Scale 1:100

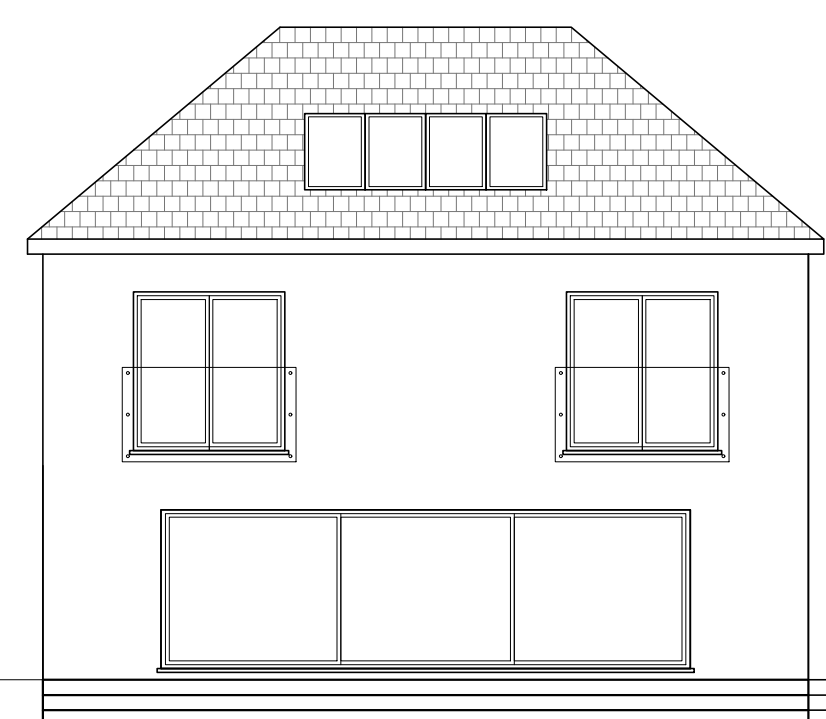


Proposed Rear Elevation
Scale 1:100

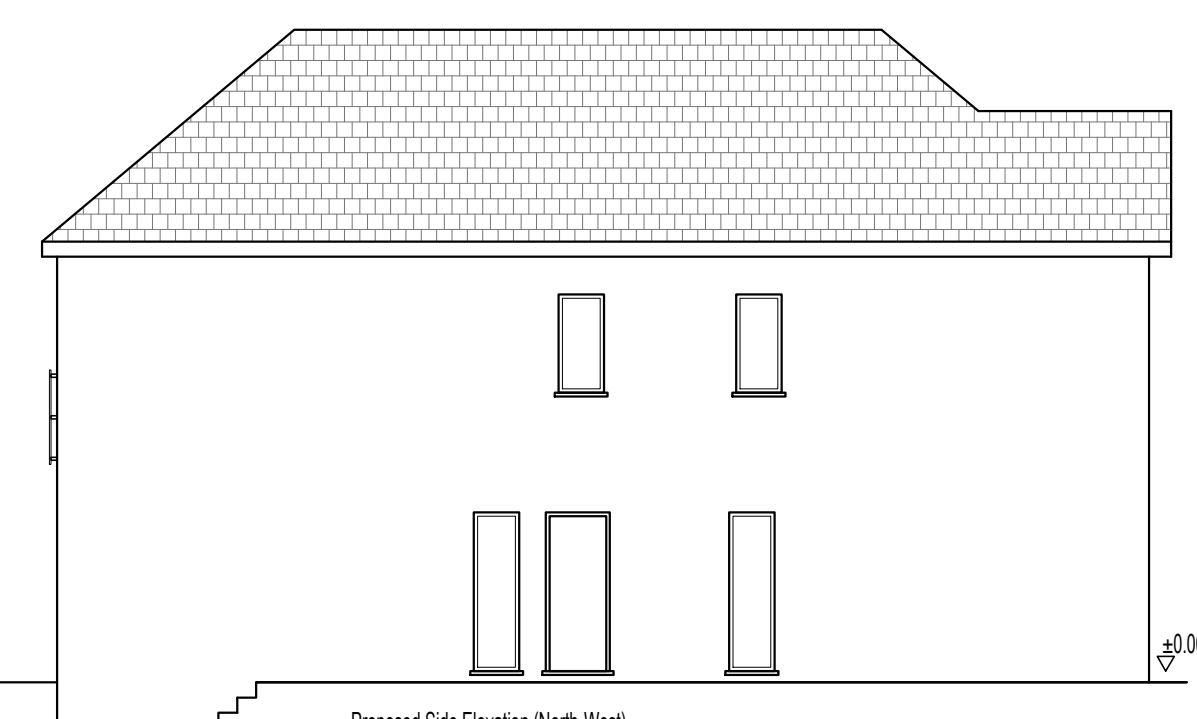


Proposed Side Elevation (North-West)
Scale 1:100

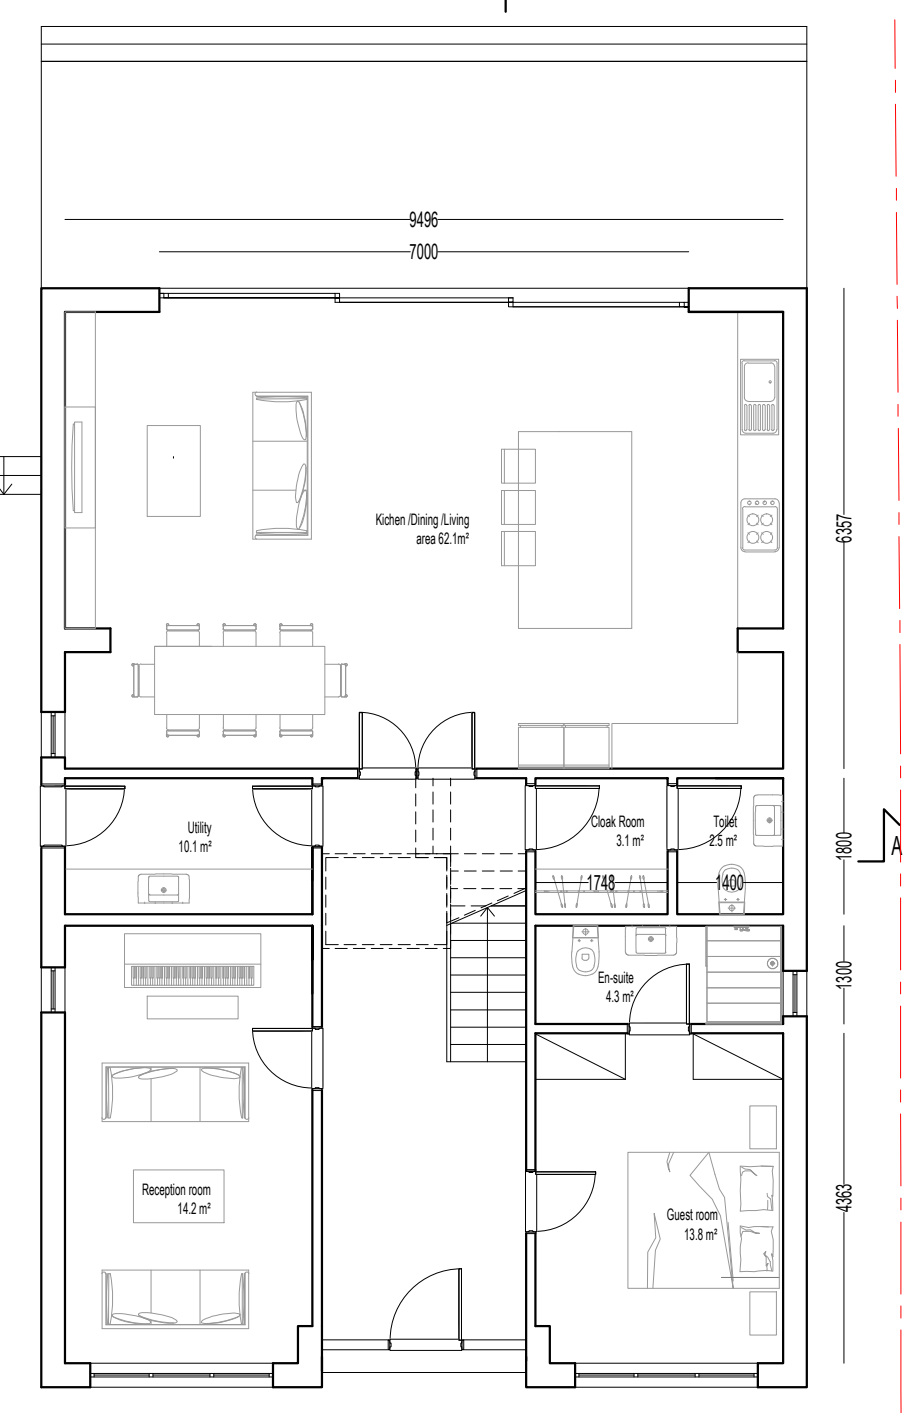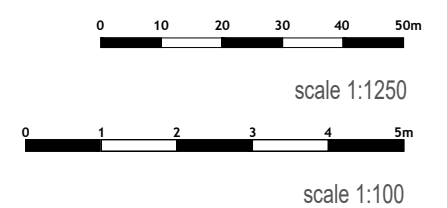


Proposed Ground Floor
Scale 1:100

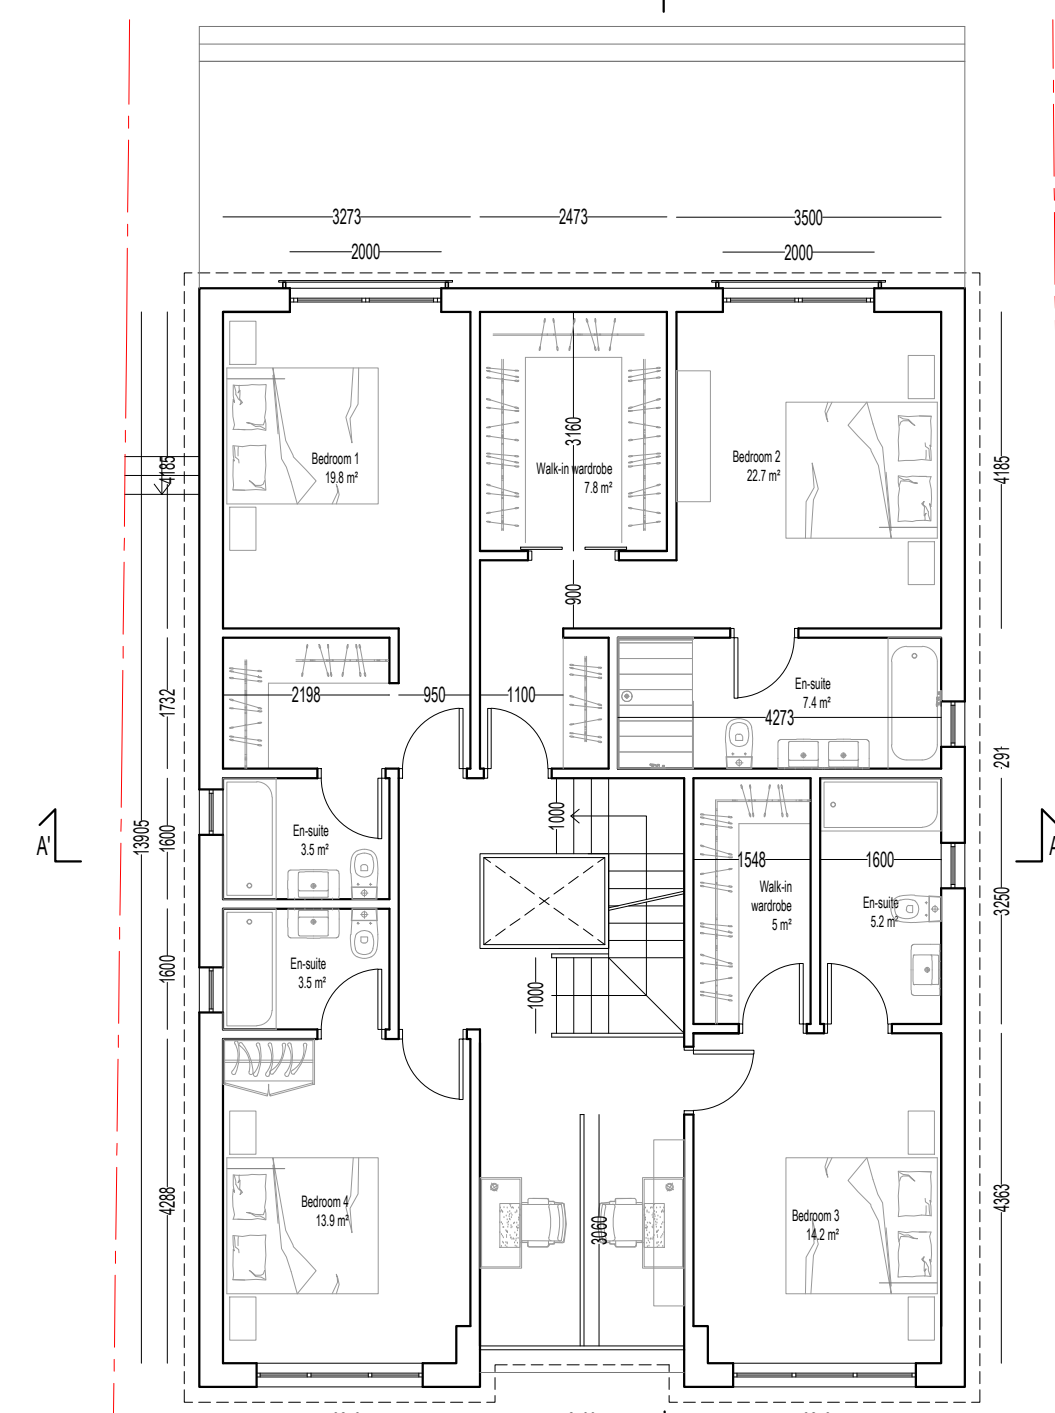

Proposed First Floor
Scale 1:100

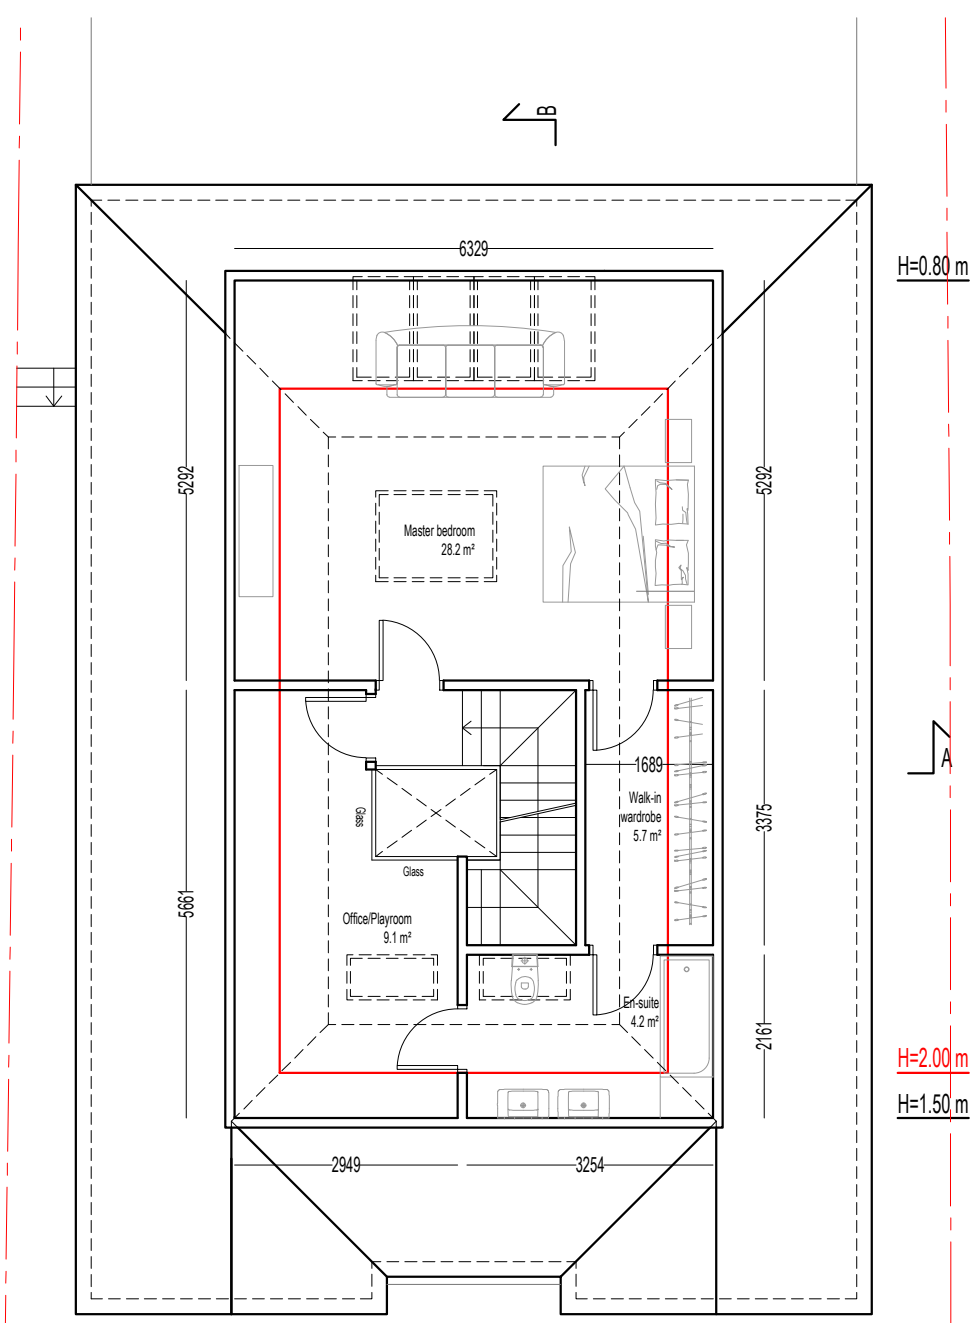

Proposed Attic Floor
Scale 1:100

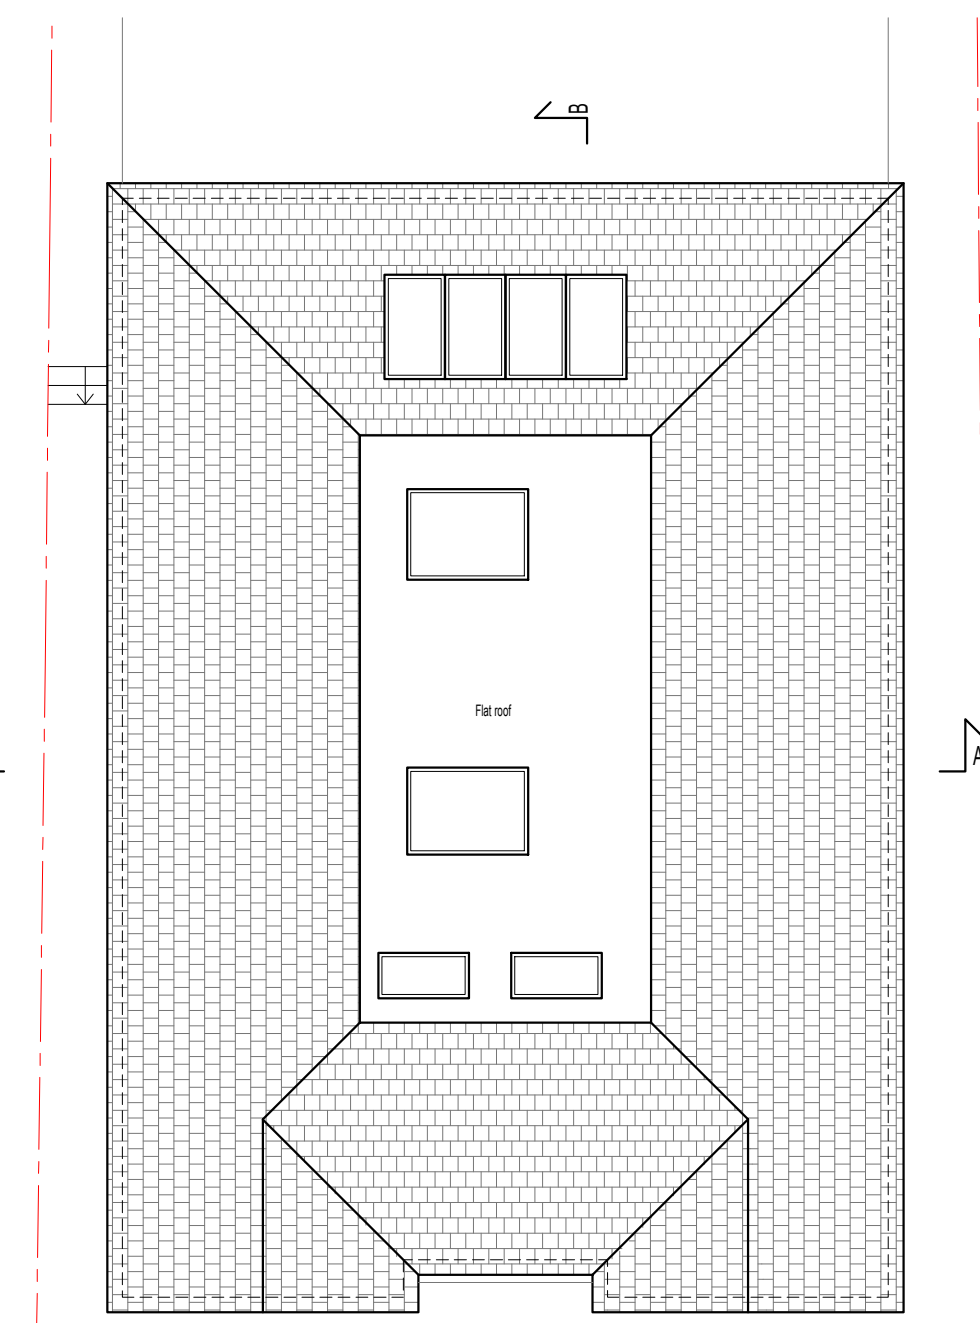

Proposed Roof
Scale 1:100

Kappa Planning Ltd

46-48 Ennersdale Road, London,
SE13 6JB
tel: 02080041662
www.kappa-planning.co.uk

CLIENT

MR MURAT KARAKAS

PROJECT

475 Footscray Road, London, SE9 3UH

JOB TITLE

CONSTRUCTION OF SUBSTANTIAL EXTENSION WORKS TO THE EXISTING DWELLING TO ALLOW FOR ADDITIONAL STOREY TO THE BUILDING (AS WELL AS ADDITIONAL LOFT FLOOR LEVEL), TWO STOREY SIDE AND REAR EXTENSIONS, NEW ROOF FORM, ALTERED WINDOWS AND DOORS AND ASSOCIATED EXTERNAL WORKS AND ALTERATIONS

DRAWING

LOCATION PLAN, EXISTING AND PROPOSED FLOOR PLANS, ELEVATIONS AND LONG SECTION

DRAWN BY

IK/LS/TTA

CHECKED BY

GP

REVISION D (LS)

23.01.2024

DATE

25.01.23

SCALE

1:100 / 1:1250 @A1

RELEASE

02

PROJECT No

746

DRAWING No

02