



New timber escape window painted white to match existing

New timber escape window painted white to match existing

New timber escape window painted white to match existing

New timber escape window painted white to match existing


2800

New concrete coping to match existing

New rendered block painted white to match existing

Existing gate moved forward

West Elevation

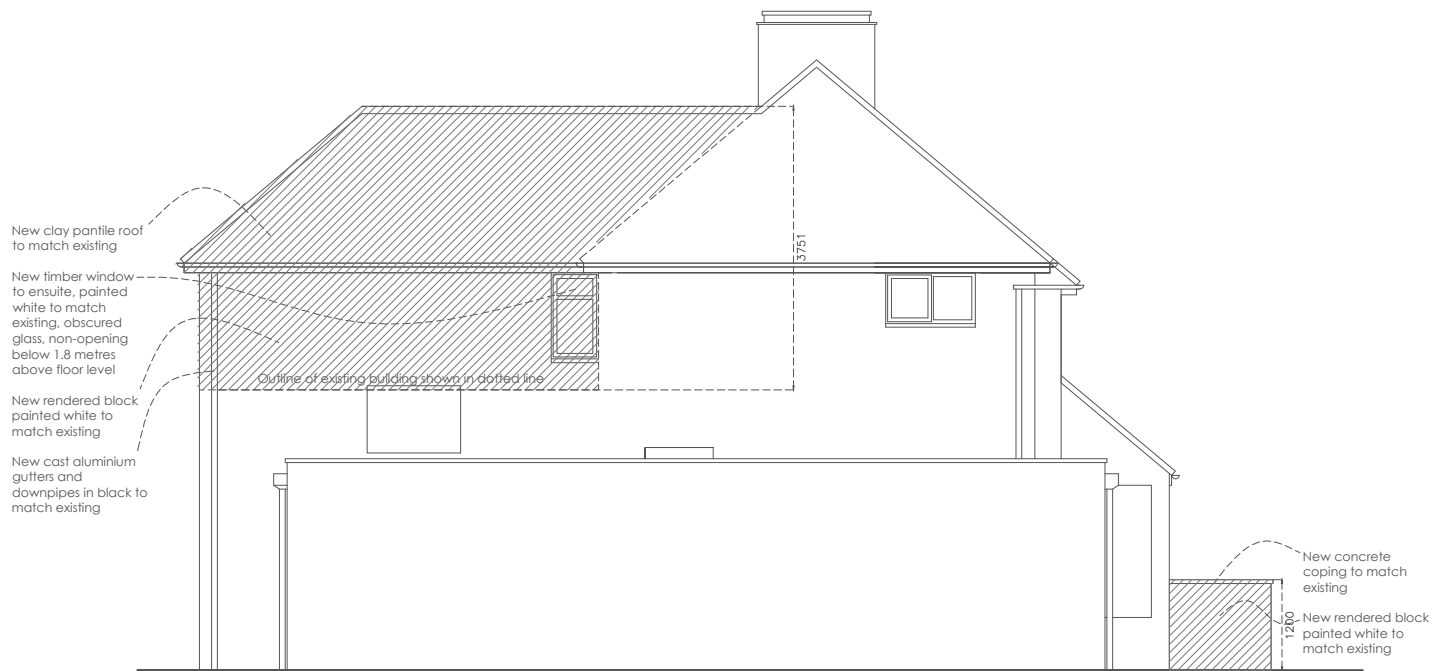

New clay pantile roof to match existing

New timber window to ensuite, painted white to match existing, obscured glass, non-opening below 1.8 metres above floor level

New rendered block painted white to match existing

New cast aluminium gutters and downpipes in black to match existing

Outline of existing building shown in dotted line


3751


New concrete coping to match existing

New rendered block painted white to match existing

1200

North Elevation

 Extensions shown hatched

 

Project: **Alterations @ 9 Frank Dixon Close, London, SE21 7BD**  
 Drawing Name: **Elevations - Proposed**  
 Drawing Number: **17 Revision -**  
 Scale **1:100@A4**  
 Date: **20.05.22**