




29 WEST SQUARE

B

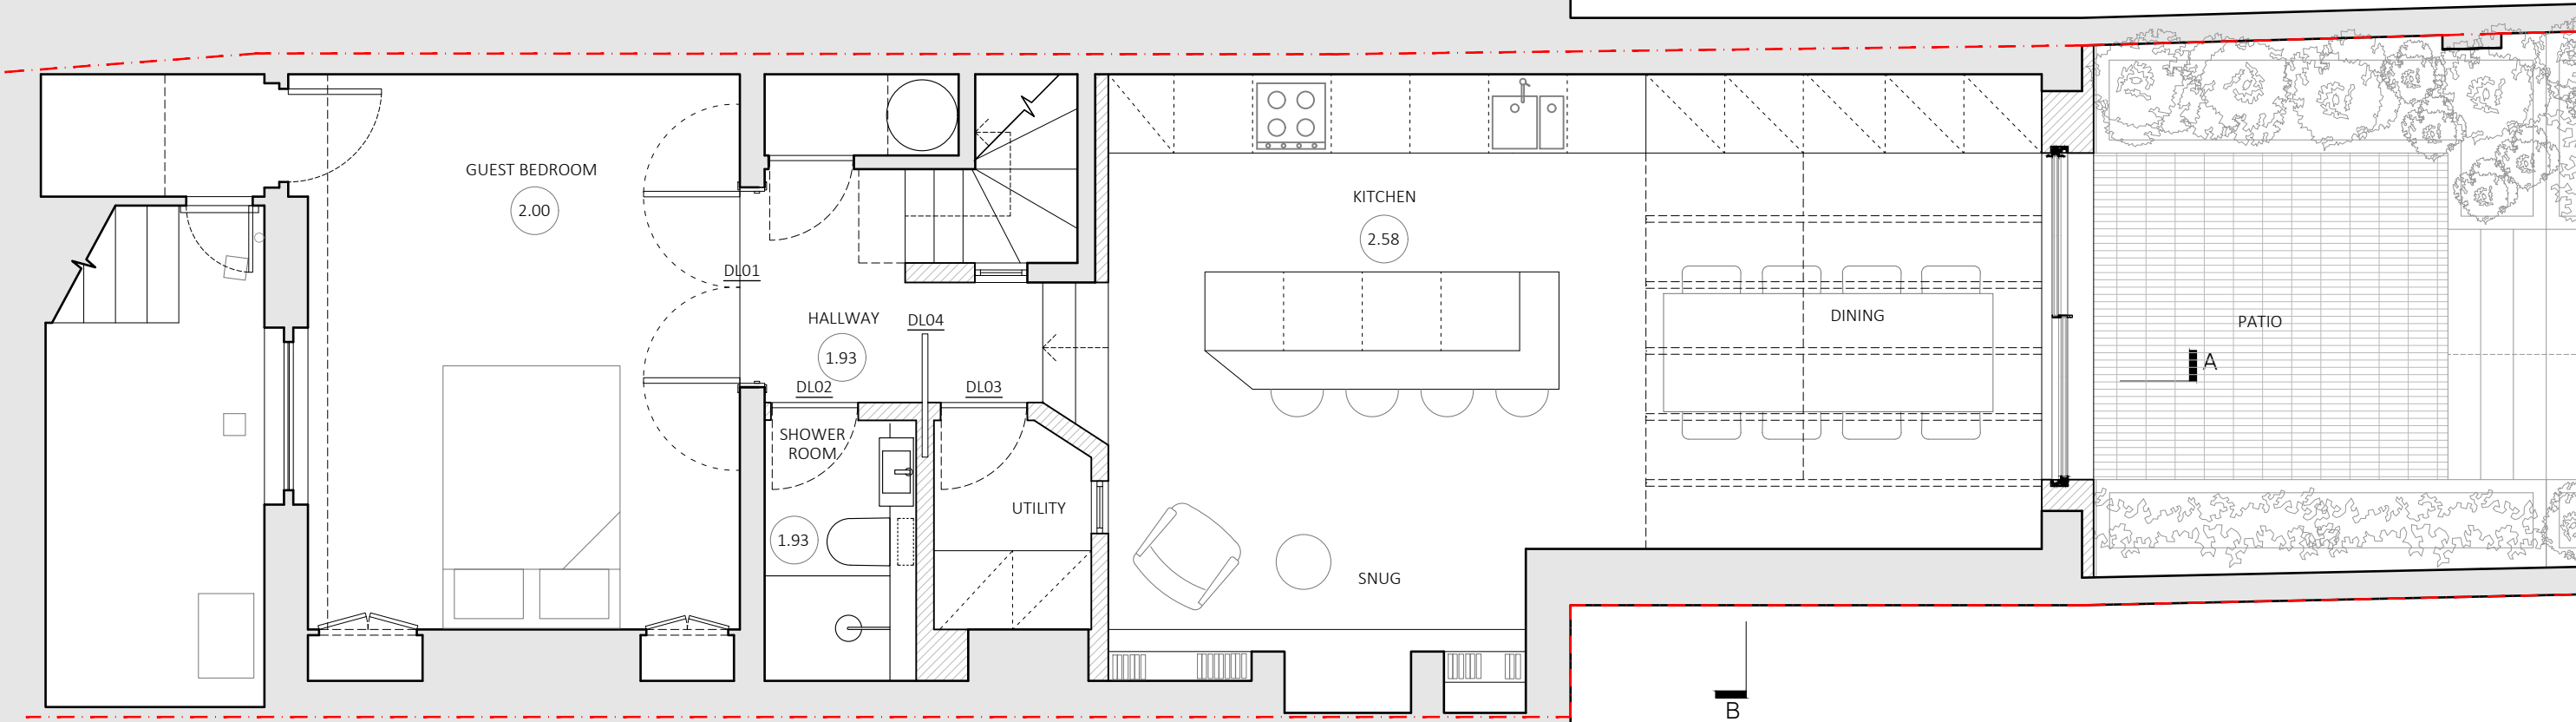

3 ORIENT STREET

B

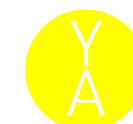 

YARD ARCHITECTS

STUDIO@YARDARCHITECTS.CO.UK

PROJECT 1 ORIENT STREET, LONDON, SE11 4SR

DRAWING TITLE PROPOSED LOWER GROUND FLOOR PLAN

DATE JANUARY 2024 JOB NO. 186

SCALE @ A3 1:50 REV. -

DRAWING NO. PP-01