



SITE BLOCK PLAN 1:500



SITE LOCATION PLAN 1:1250

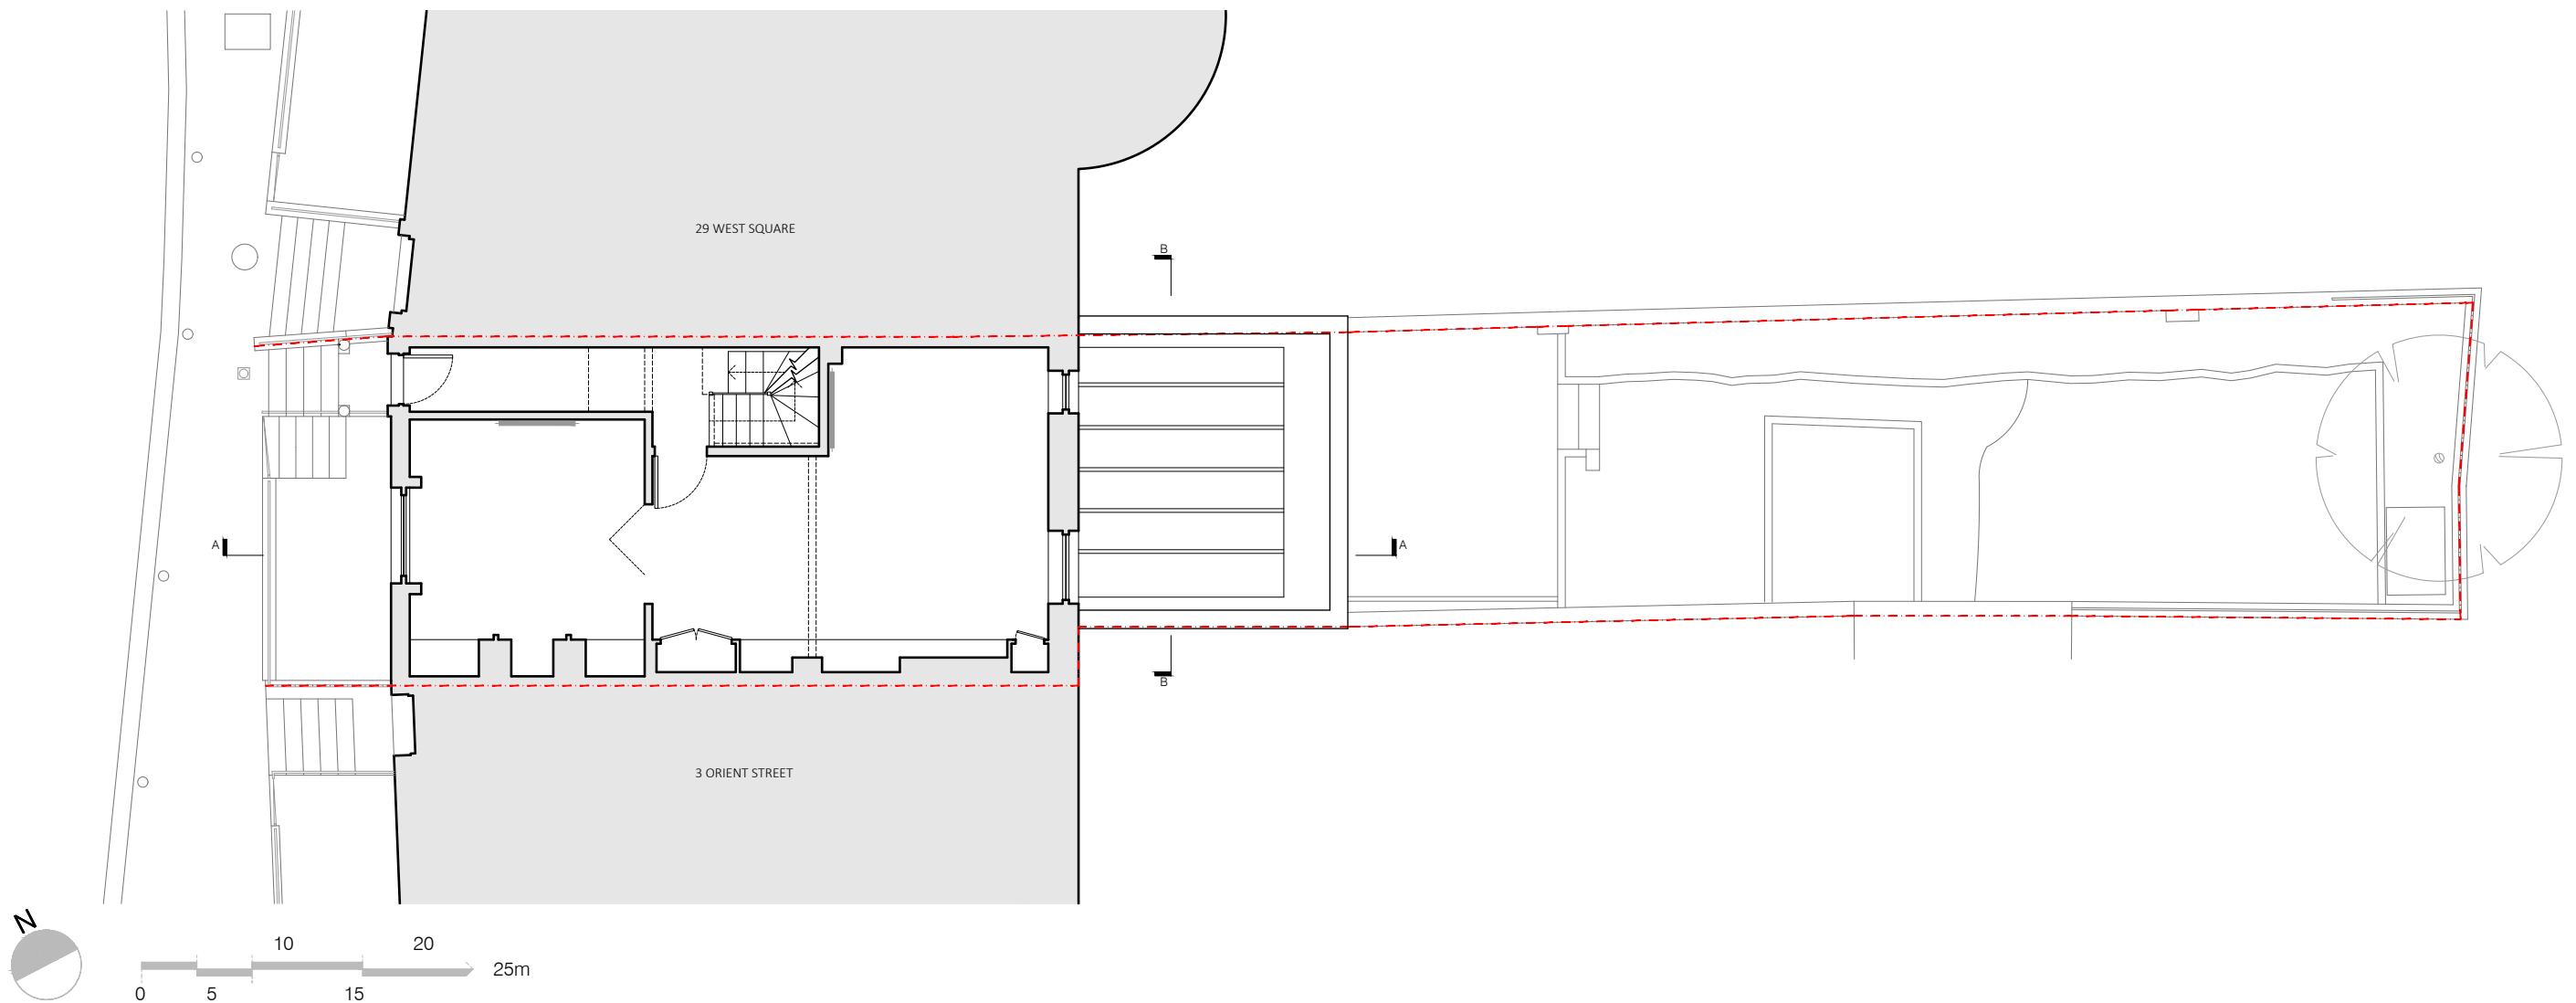

SITE PLAN 1:100

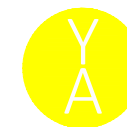

YARDARCHITECTS

STUDIO@YARDARCHITECTS.CO.UK

PROJECT 1 ORIENT STREET, LONDON, SE11 4SR

DRAWING TITLE EXISTING LOCATION, BLOCK & SITE PLAN

DATE JANUARY 2024 JOB NO. 186

SCALE @ A3 VARIES REV. -

DRAWING NO. EX-00