




West Elevation - Existing/Proposed




East Elevation - Existing



East Elevation - Proposed

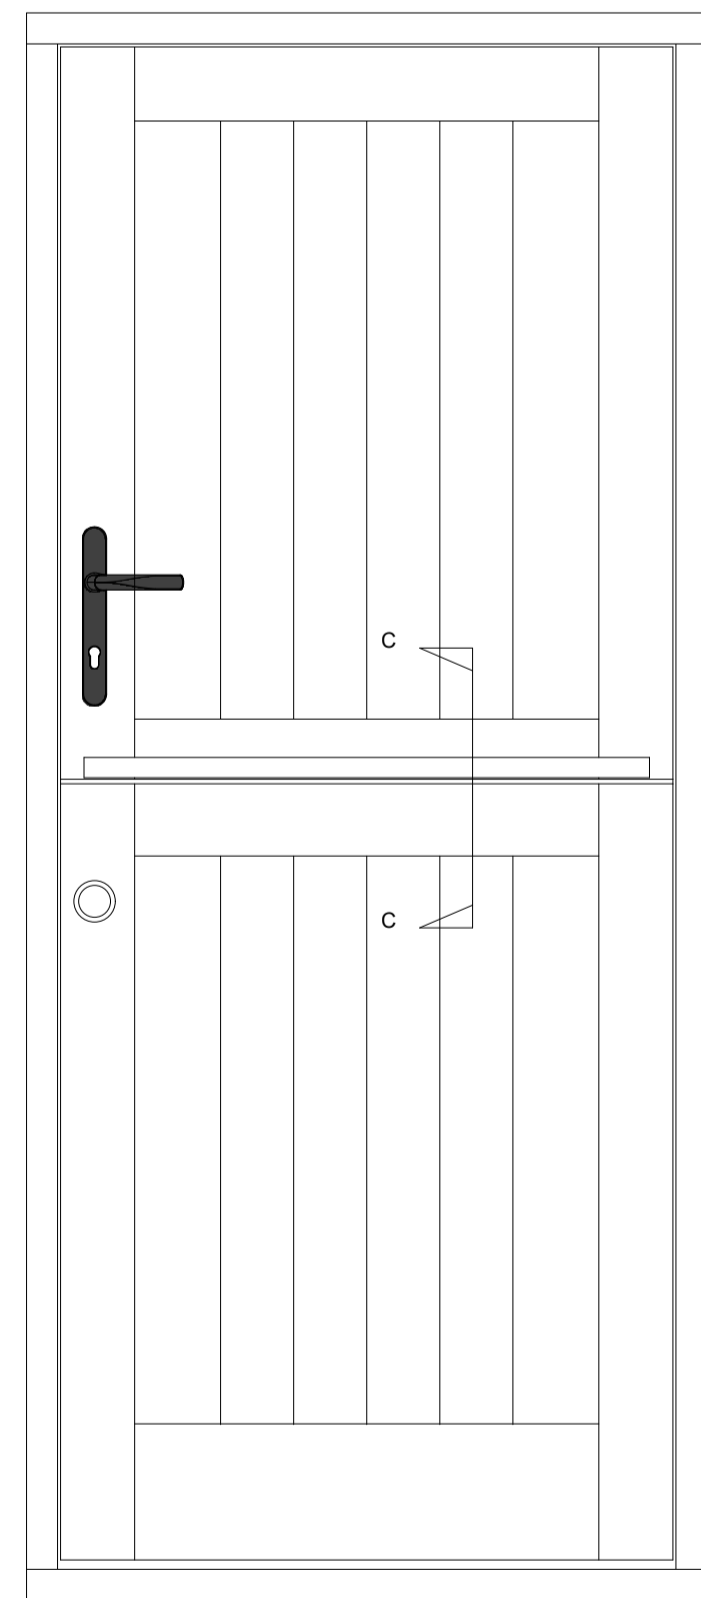

East Elevation - New Stable style door Scale: 1:10

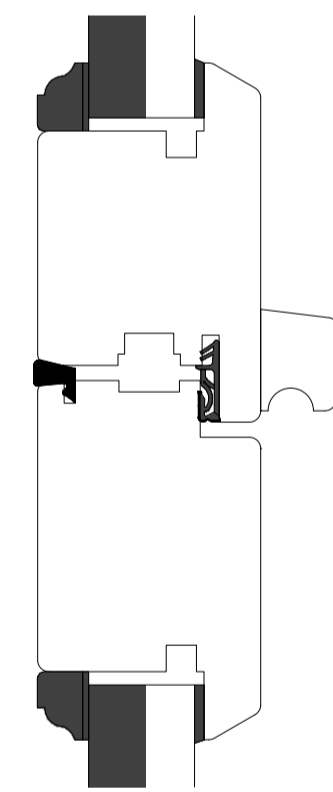

Stable door meeting C-C Scale 1:2

Fairfield House, 43-47 High Street, Newmarket CB8 8NA

Elevations - Existing/Proposed/ New Door
 Drawing no: CP.23.1004.REV3

Date: 29/01/2024
 Scale: 1: 100

Keylocks Ltd, Rothsay House, 124 High Street,
 Newmarket Suffolk, CB8 8JP