



Existing Front Elevation 1-50

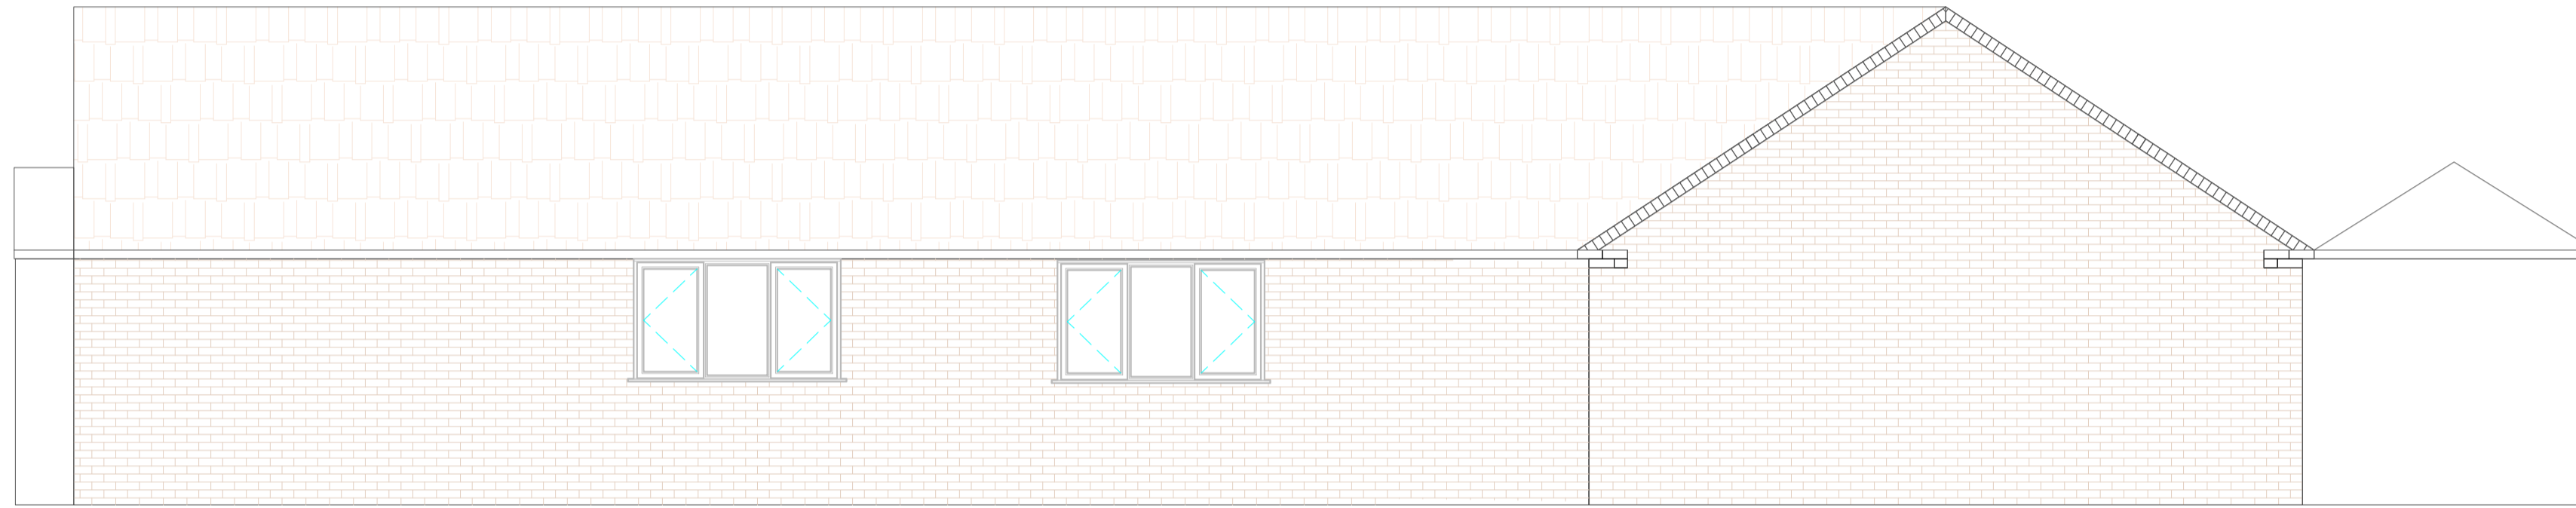


Existing Side Elevation 1-50

 

Existing Side Elevation 1-50



Existing footprint of the main bungalow 1-50

 

These drawings are for DESIGN purposes only. TD8 are not liable for unforeseen problems in build. Please DO NOT scale this drawing, dimensions must be checked on site before building works commence & any discrepancies reported.

Bill Kane
07971926112

Existing Layout and Elevations
31 Holmsey Green Beck Row IP28 8AL

Steve Sharp

No:	Revision:	Date:	Date:	30-01-2024
			Scale:	1:50
			Drawn By:	WK
			Drawing No:	01-24
			Paper Size:	A1