

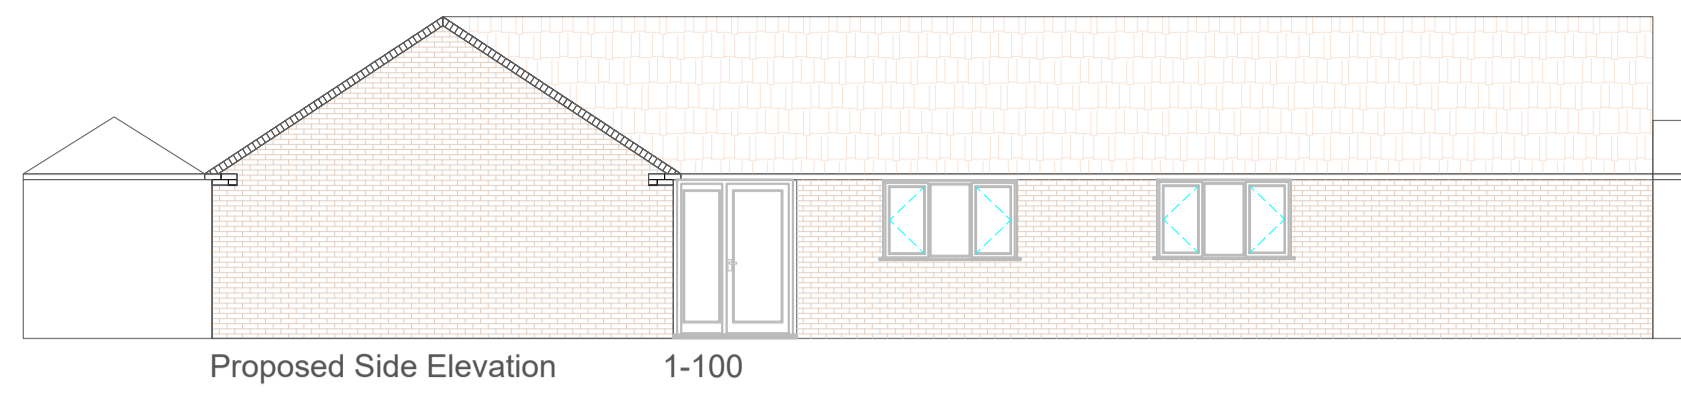
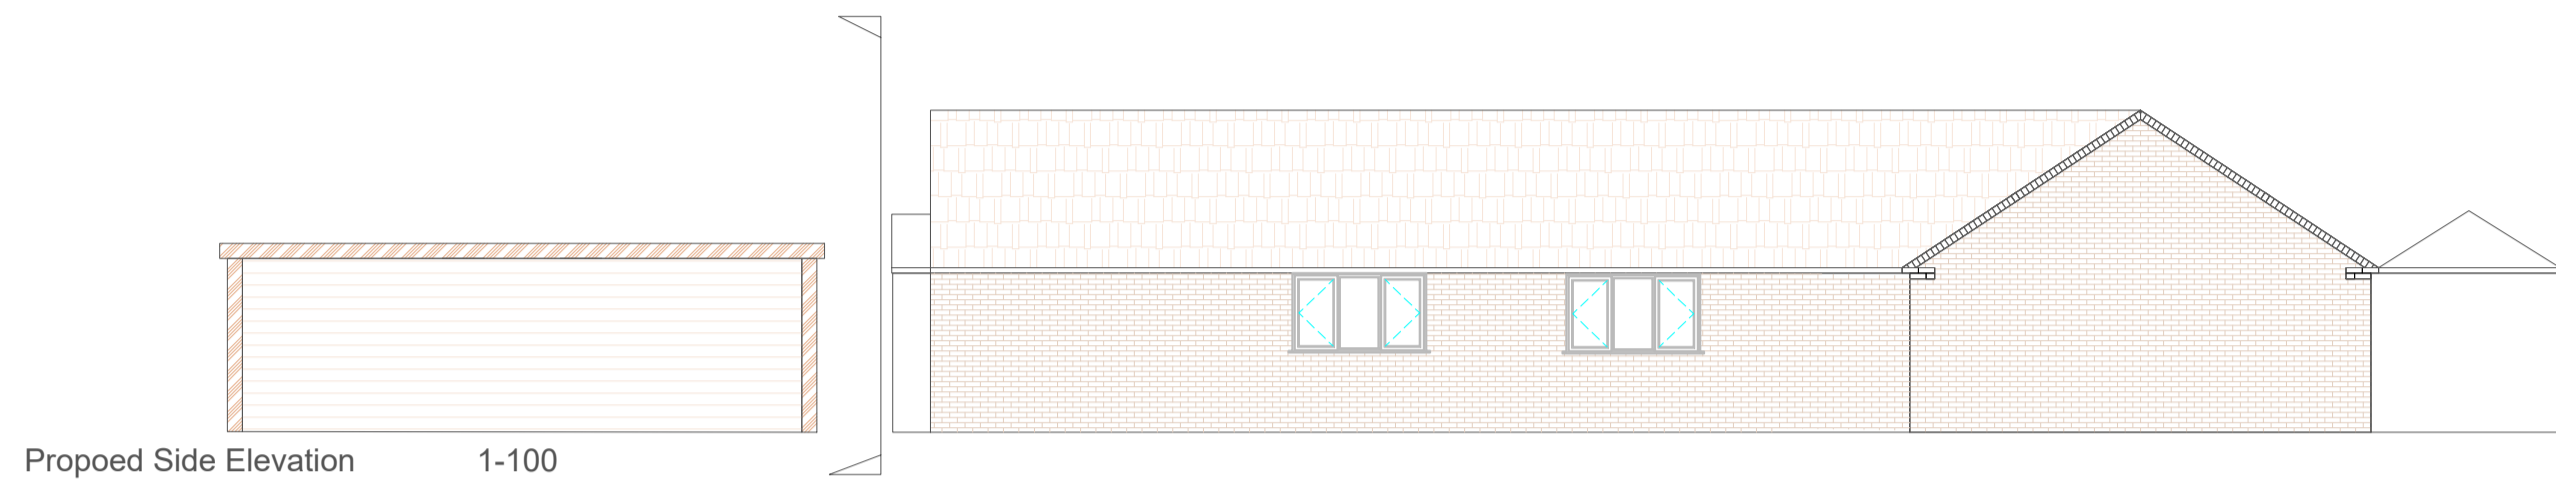



Proposed Front Elevation 1-100

 


Proposed Side Elevation 1-100

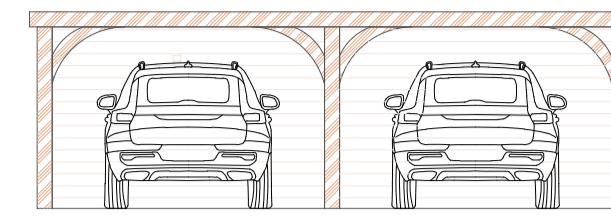


Proposed Side Elevation 1-100

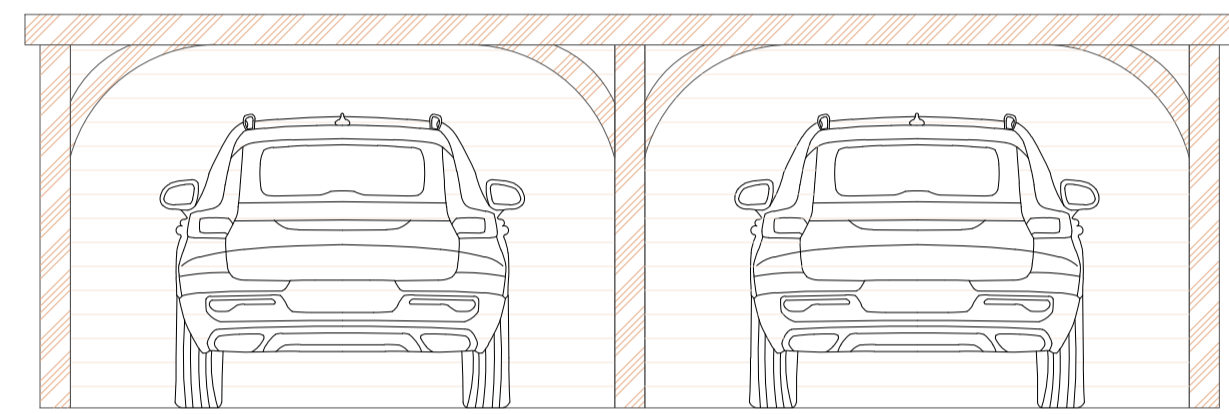

Proposed Side Elevation 1-50

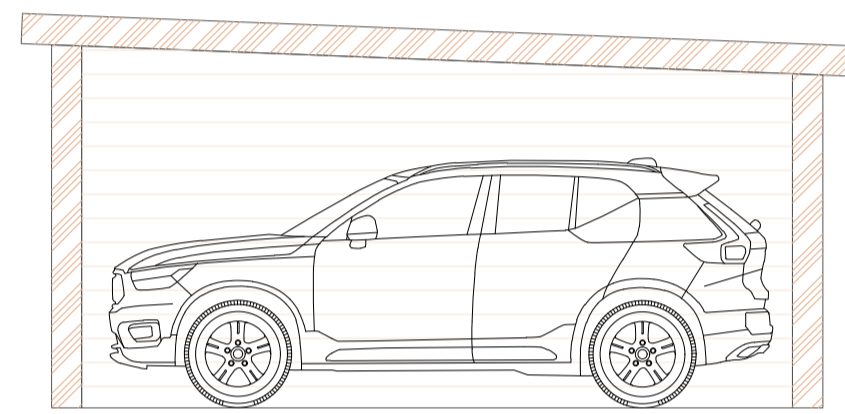


Proposed Front Elevation 1-50

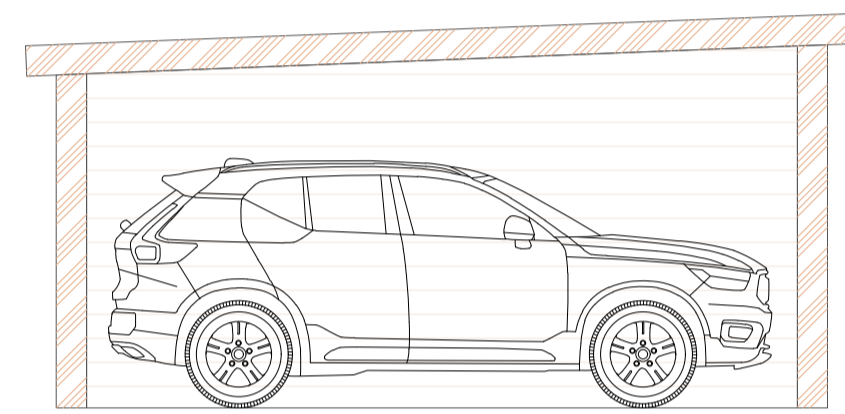


Proposed Rear Elevation 1-50







Proposed Side Elevation 1-50

 


MapServe

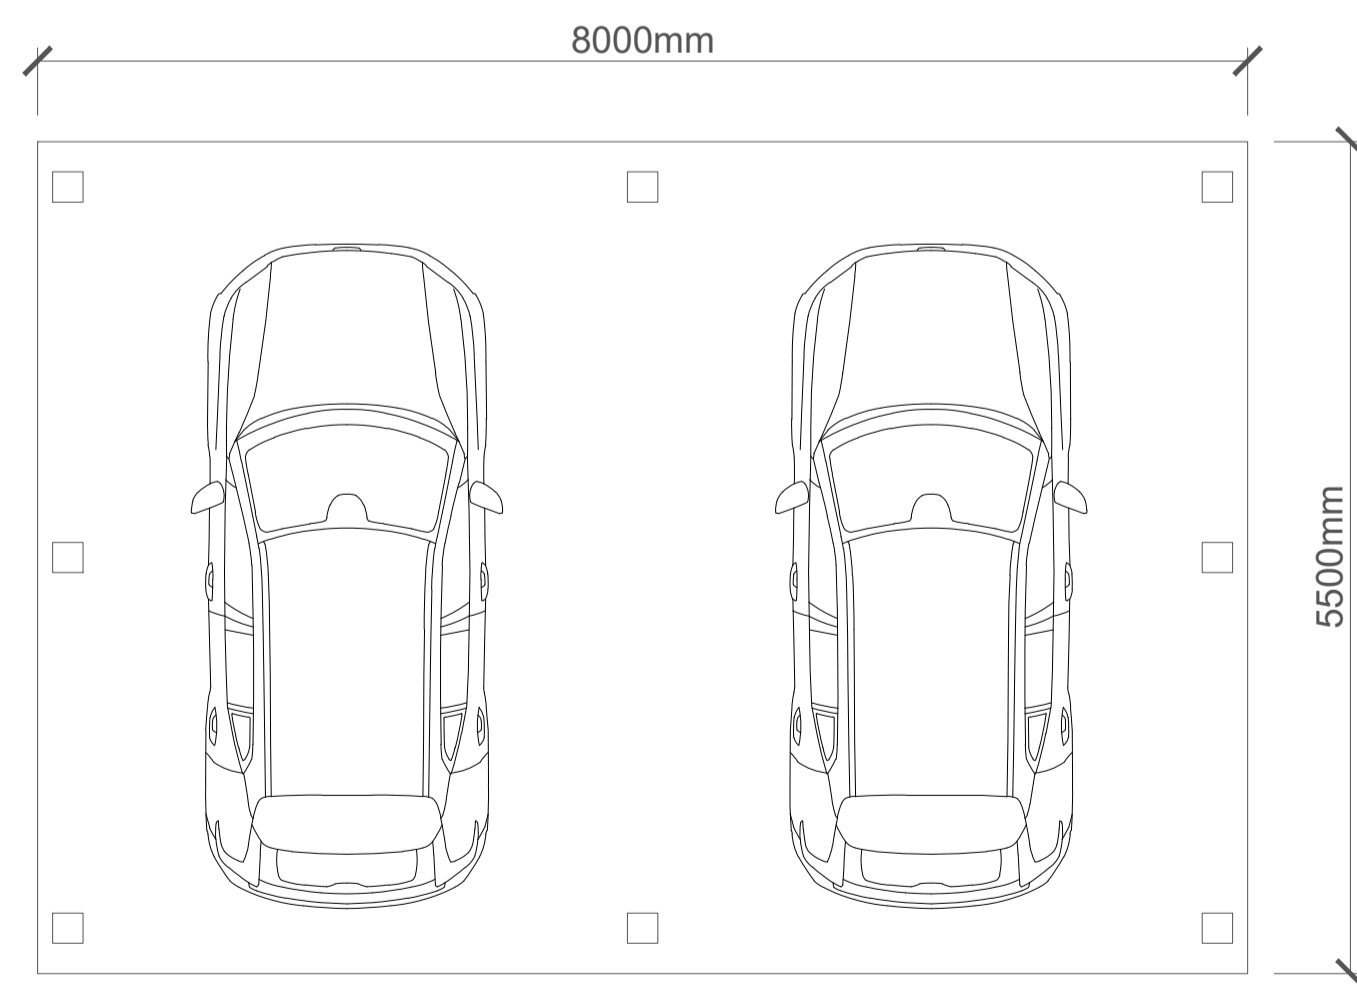

Proposed Layout 1-50

  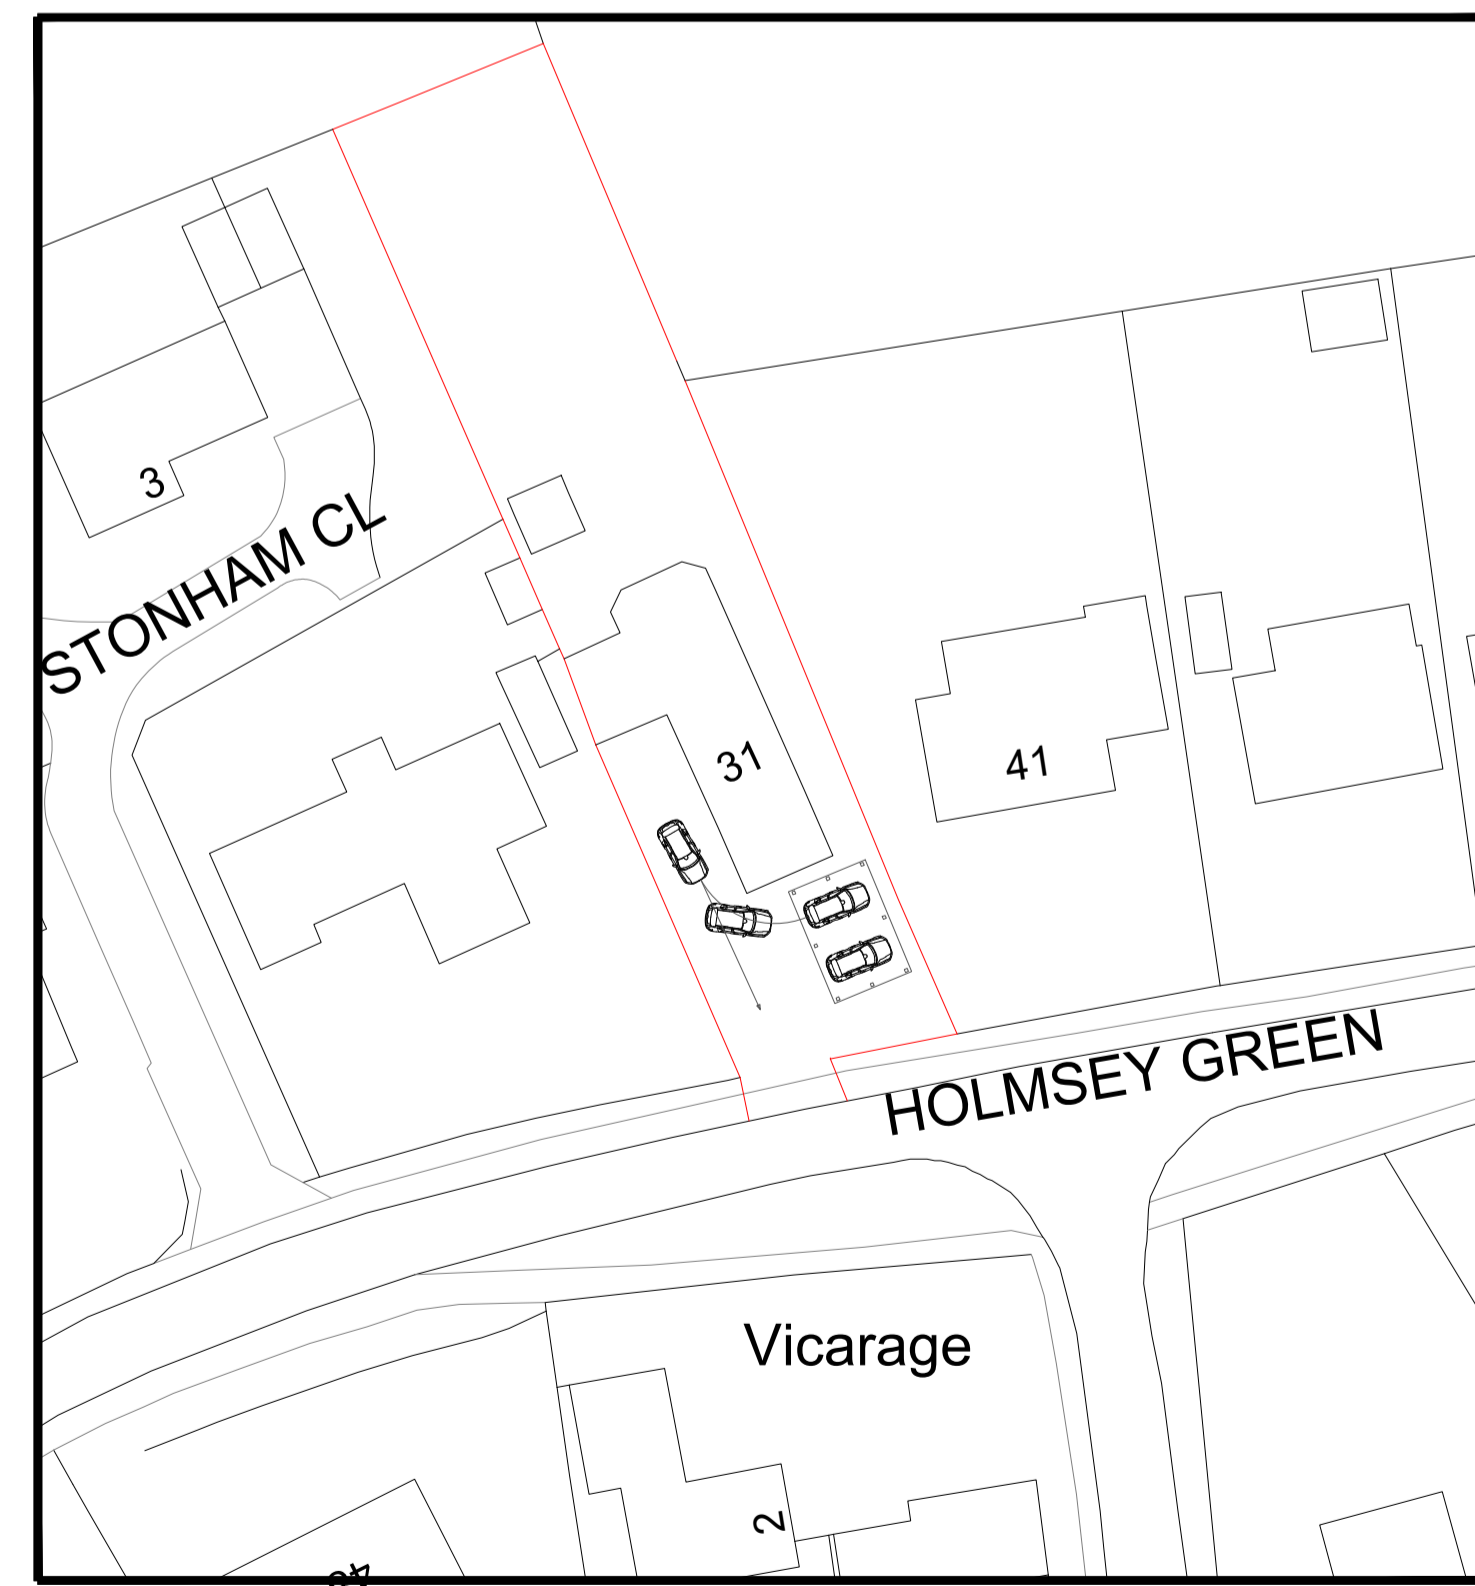 

© Crown copyright 2022 Ordnance Survey 100053143

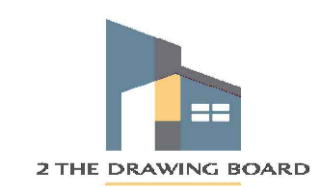

These drawings are for DESIGN purposes only. 2TDB are not liable for unforeseen problems in build. Please DO NOT Scale this drawing, dimensions must be checked on site before building works commence & any discrepancies reported.

Bill Kane
07971926112

Proposed Layout & Elevations

31 Holmsey Green Beck Row IP28 8AL

Steve Sharp

No:	Revision:	Date:	30-01-2024
		Scale:	1:50/1:100
		Drawn By:	WK
		Drawing No:	01
		Paper Size:	A1