




FRONT ELEVATION




REAR ELEVATION




SIDE ELEVATION 1 (STREET SIDE)

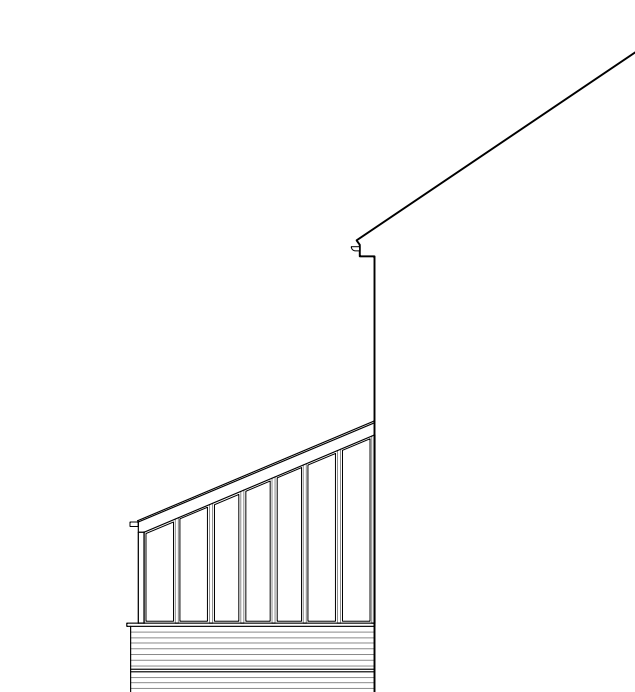


SIDE ELEVATION 2

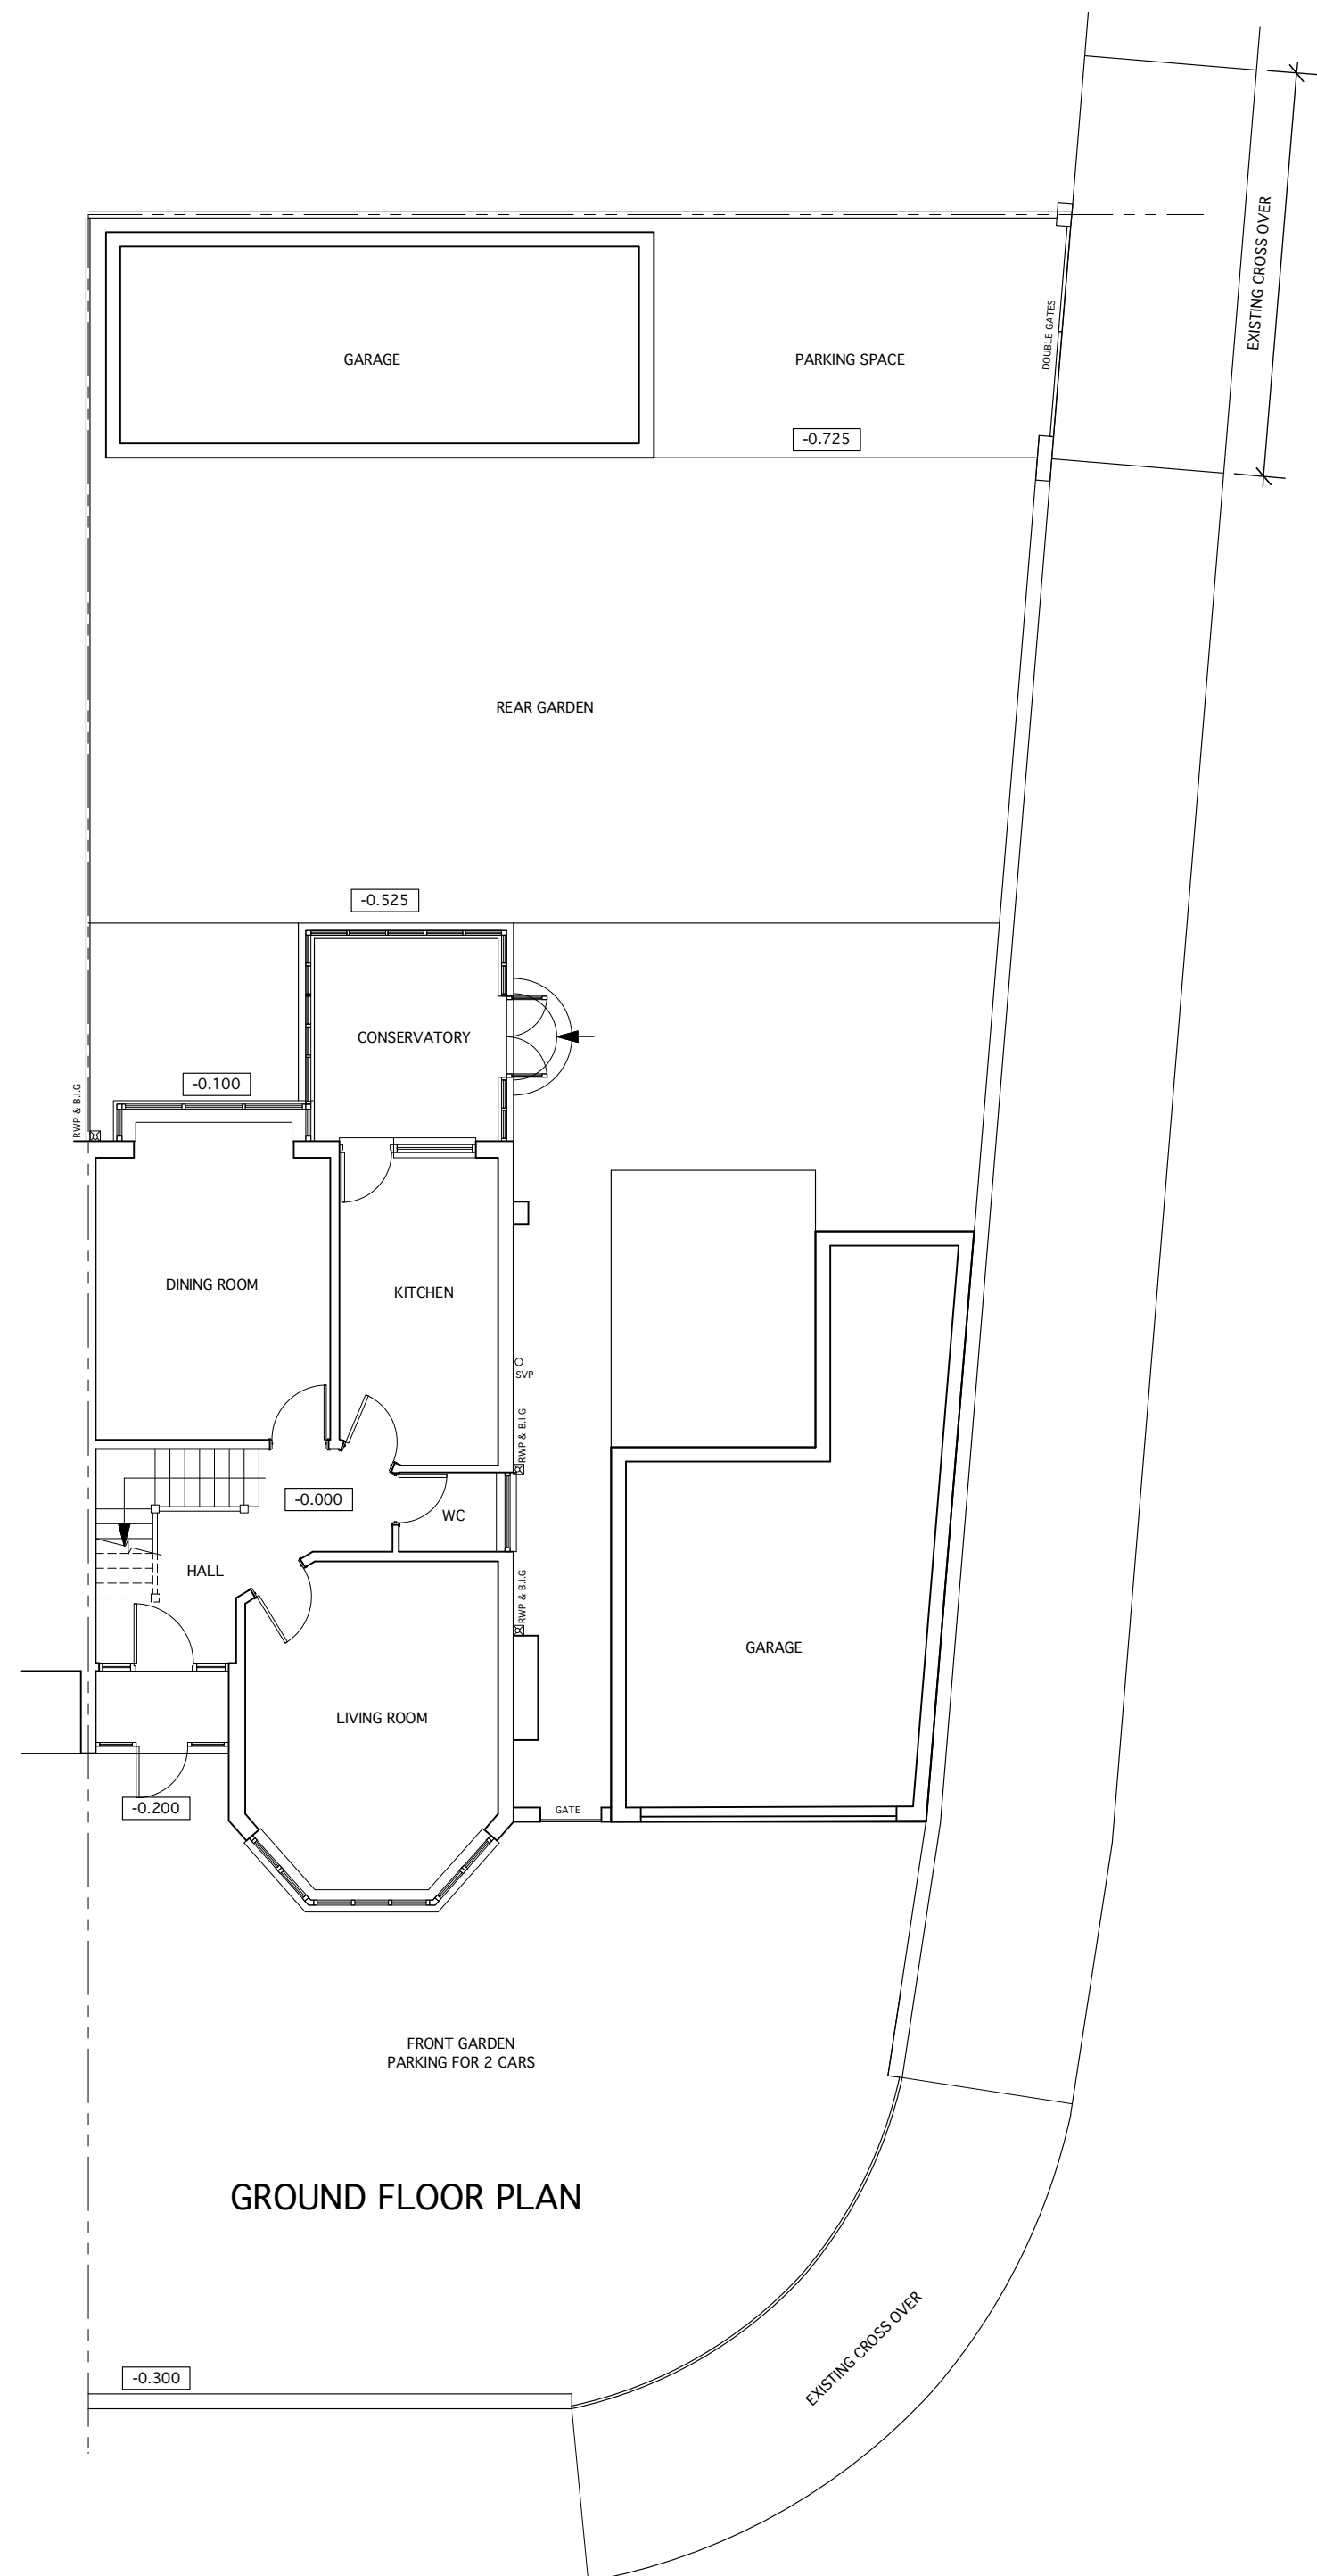


GROUND FLOOR PLAN

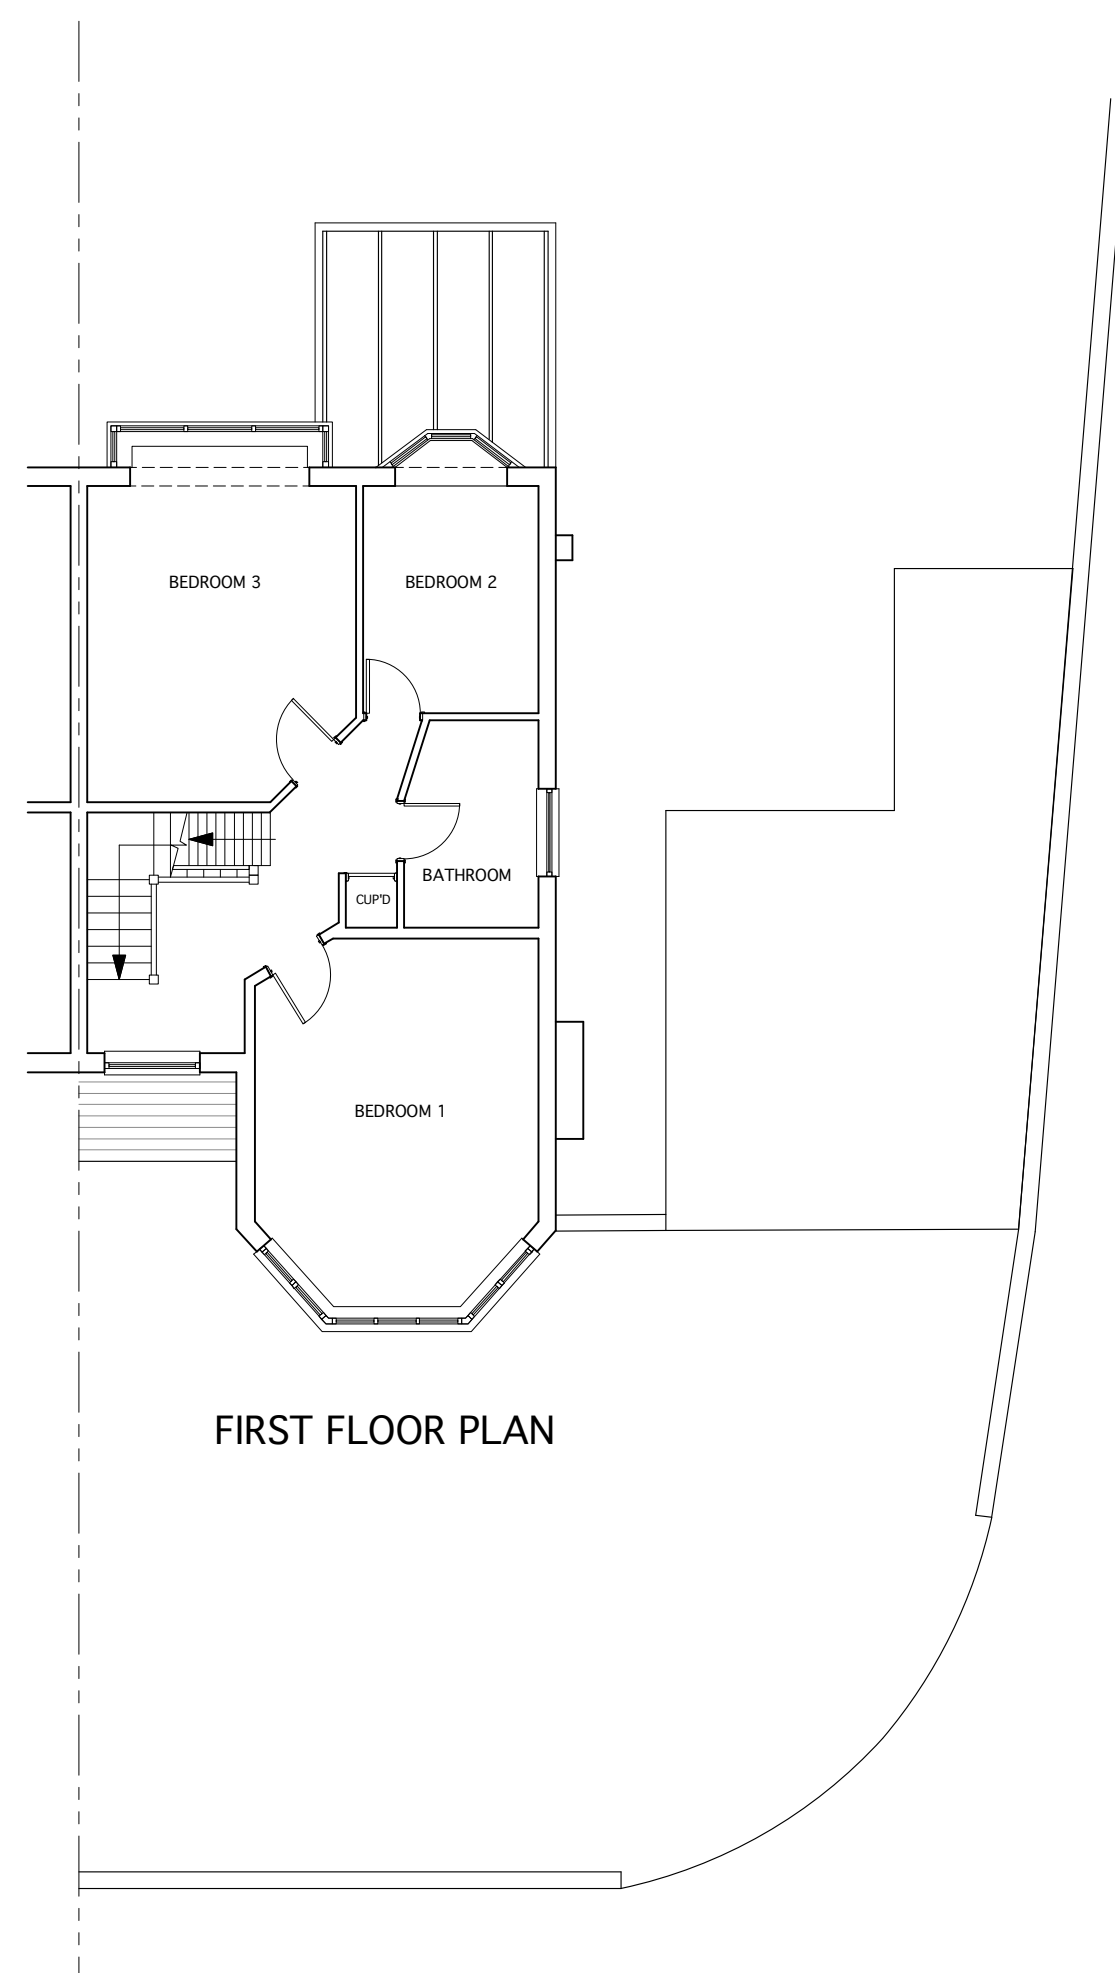


FIRST FLOOR PLAN

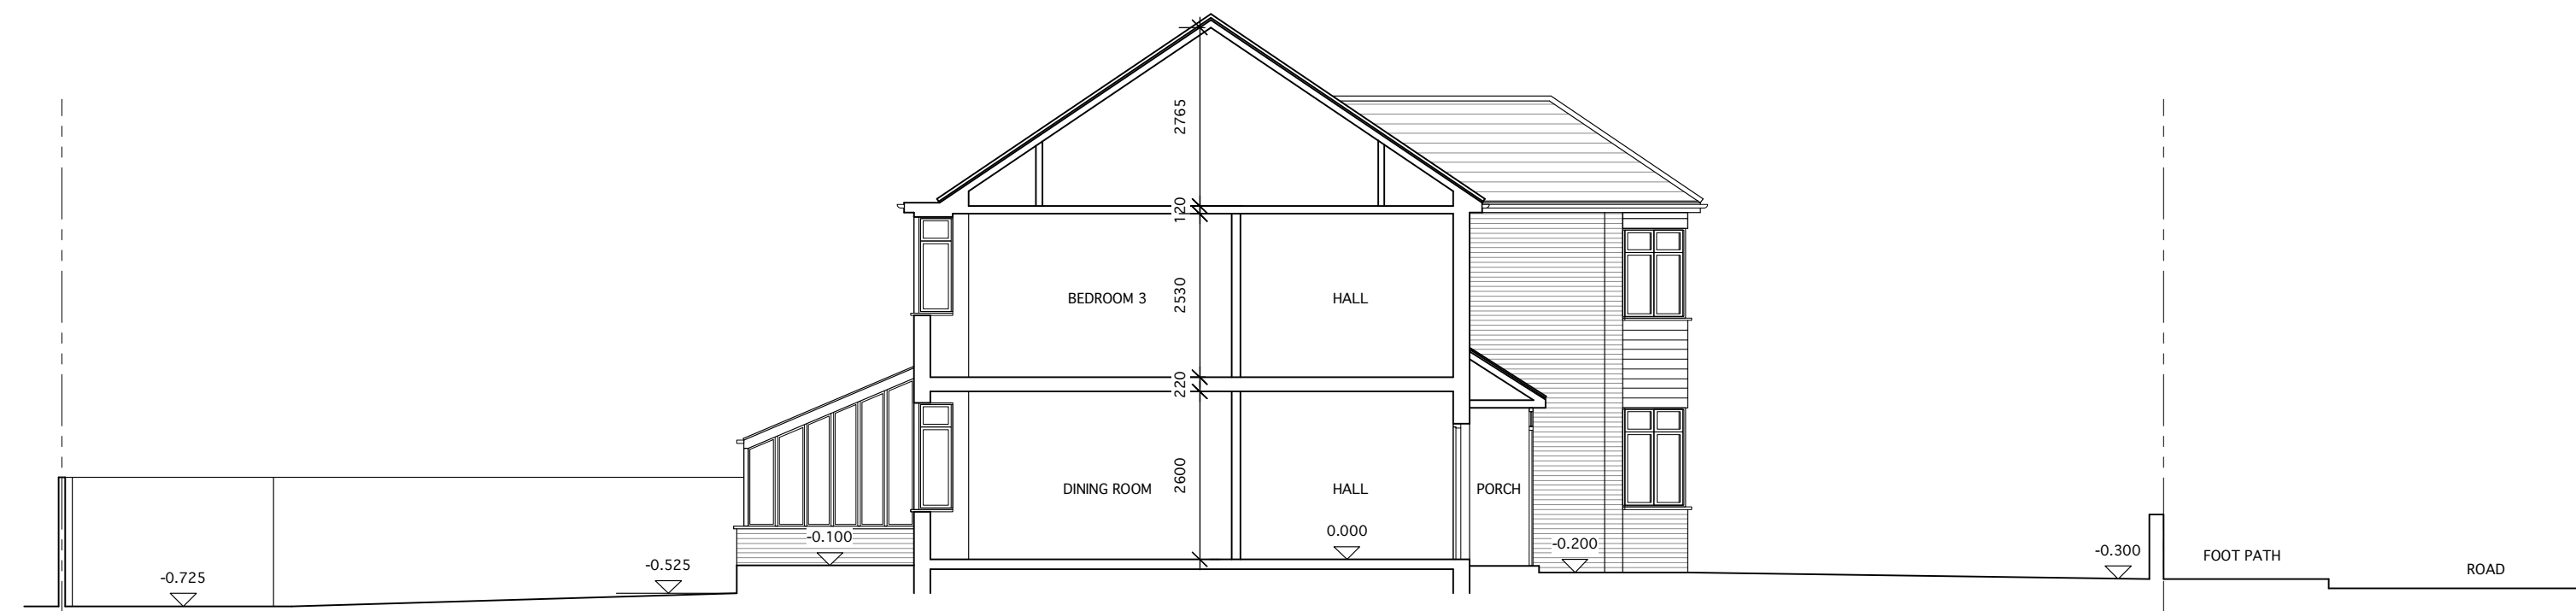

CROSS SECTIONAL ELEVATION

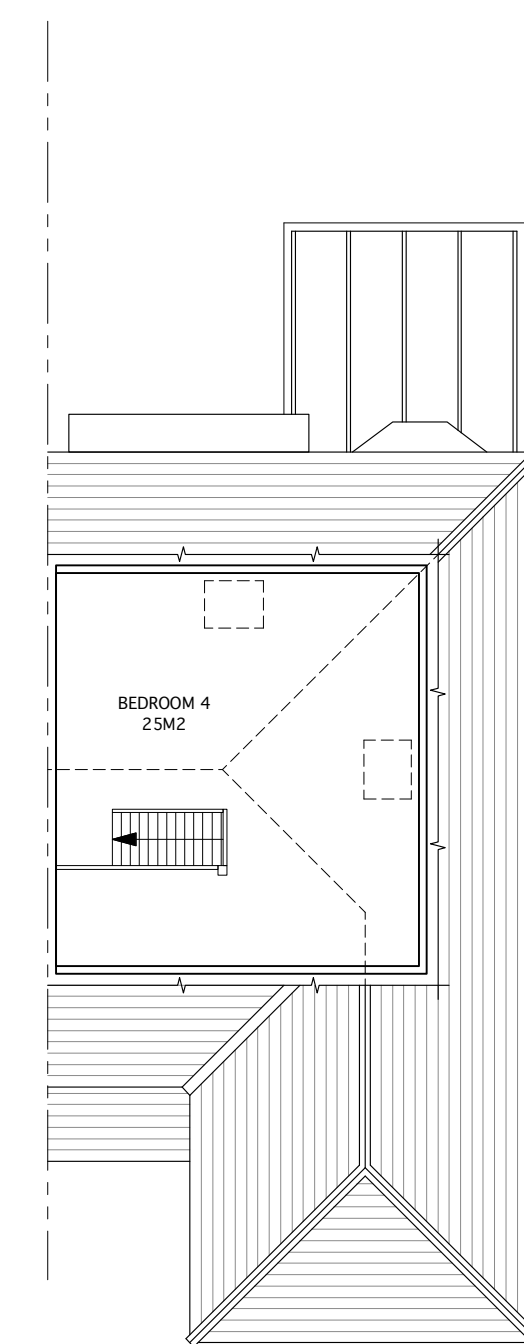


SECOND FLOOR / LOFT PLAN

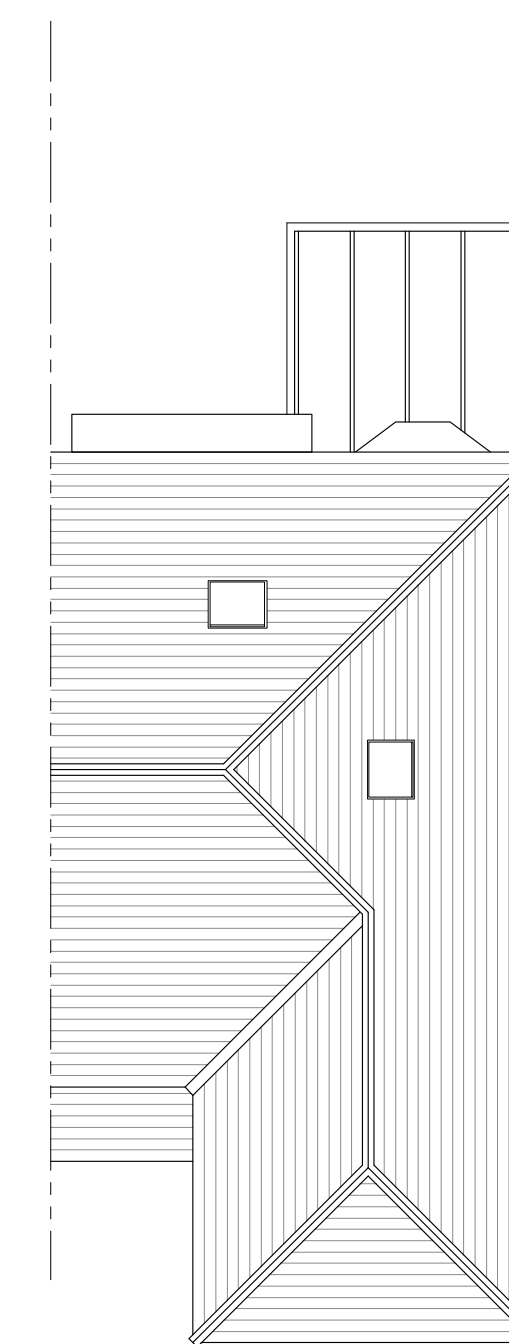

ROOF PLAN

THESE DRAWING ARE FOR PLANNING APPLICATIONS AND NOT FOR CONSTRUCTION

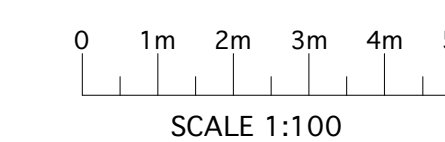

SCALE 1:100

Client
MR & MRS
SERTACH & EMRAH ZURNADJI
78 CHURCHBURY LANE
ENFIELD, EN1 3TY

Job Title
REMOVAL OF EXISTING GARAGE TO PROVIDE SINGLE STOREY REAR, TWO STOREY SIDE / REAR EXTENSION TO INCLUDE NEW GARAGE. NEW DORMER TO EXISTING LOFT CONVERSION

Drawing
EXISTING FLOOR PLANS AND ELEVATIONS

Date 29.11.23 Scale 1:100 @ A1

Job No 78CL Drawing No A - 01 Revision No A

ANDREAS GEORGIU t/a GIAD

Office F3, Kingsbury House
468 Church Lane, London NW9 8UA
Tel: 020 8200 2331
TEL: 07956 587037
email: andreas@giad.co.uk

ANDREAS GEORGIU t/a GIAD
RESERVE THE COPYRIGHT ON ALL DOCUMENTS AND DRAWINGS