


Existing Front Elevation


Existing Side Elevation

Existing Rear Elevation


Existing Cross Section

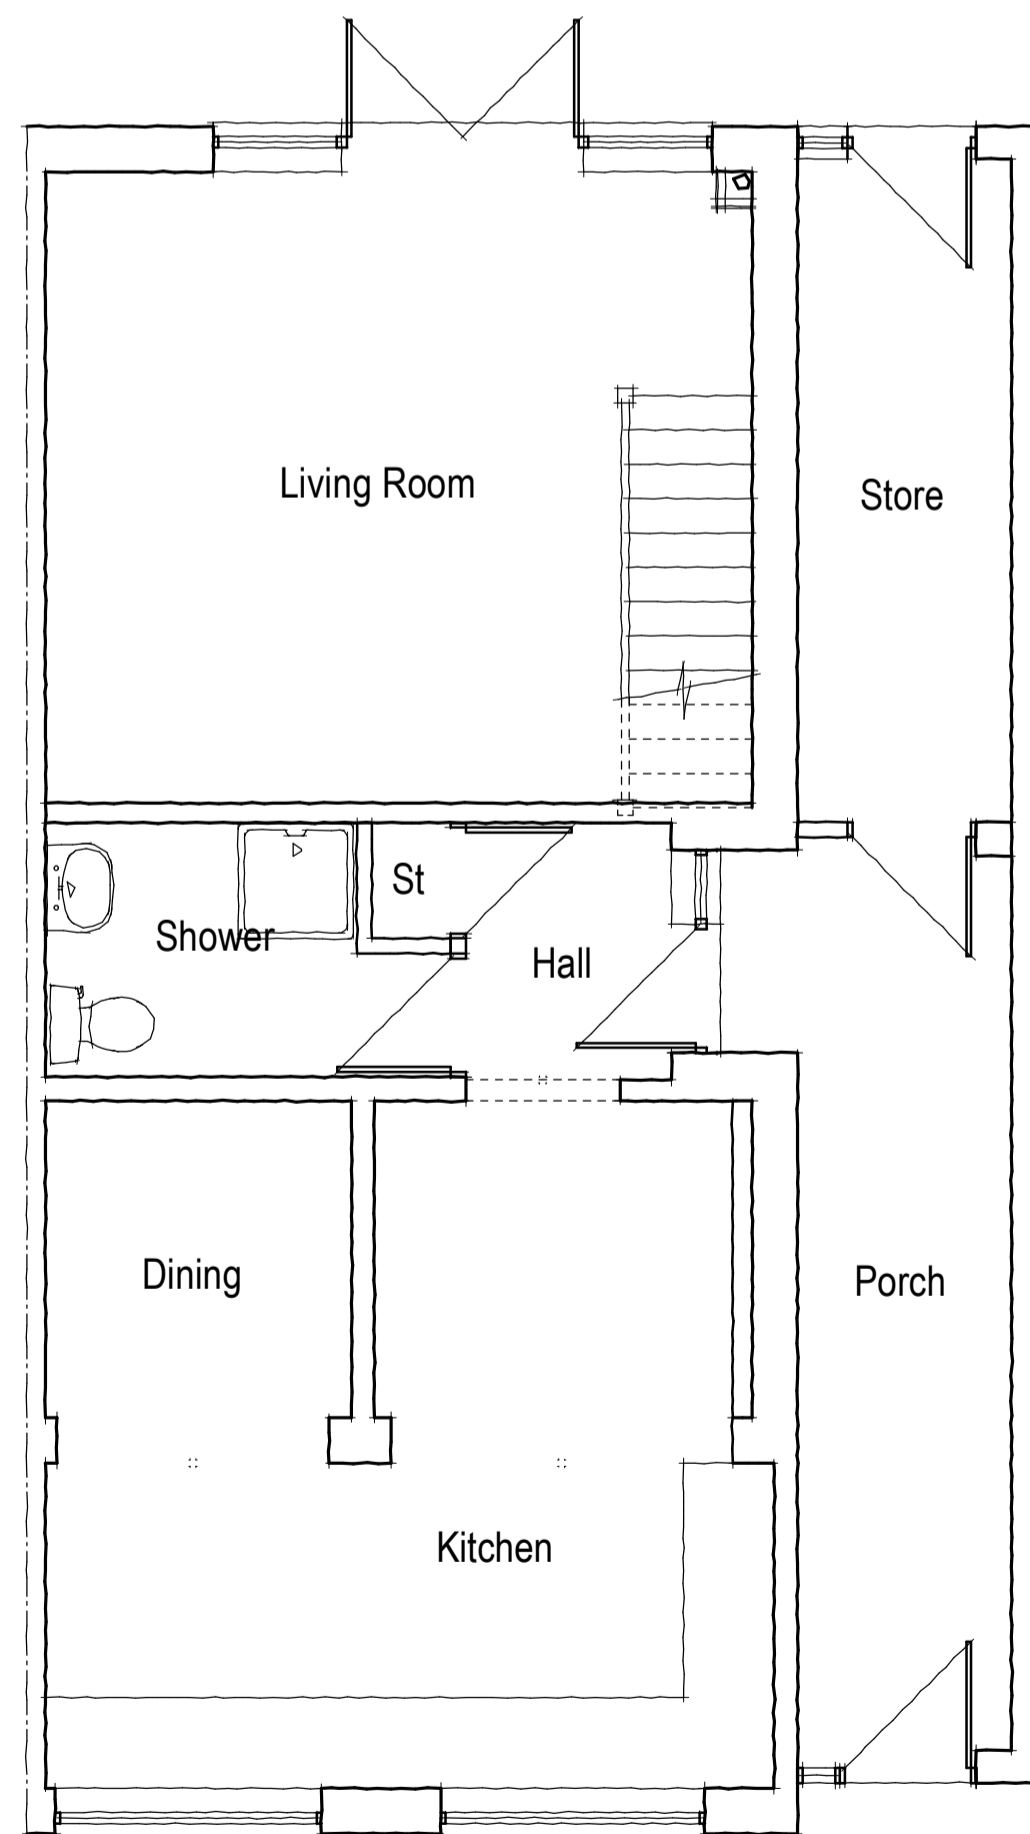

Existing Ground Floor Plan

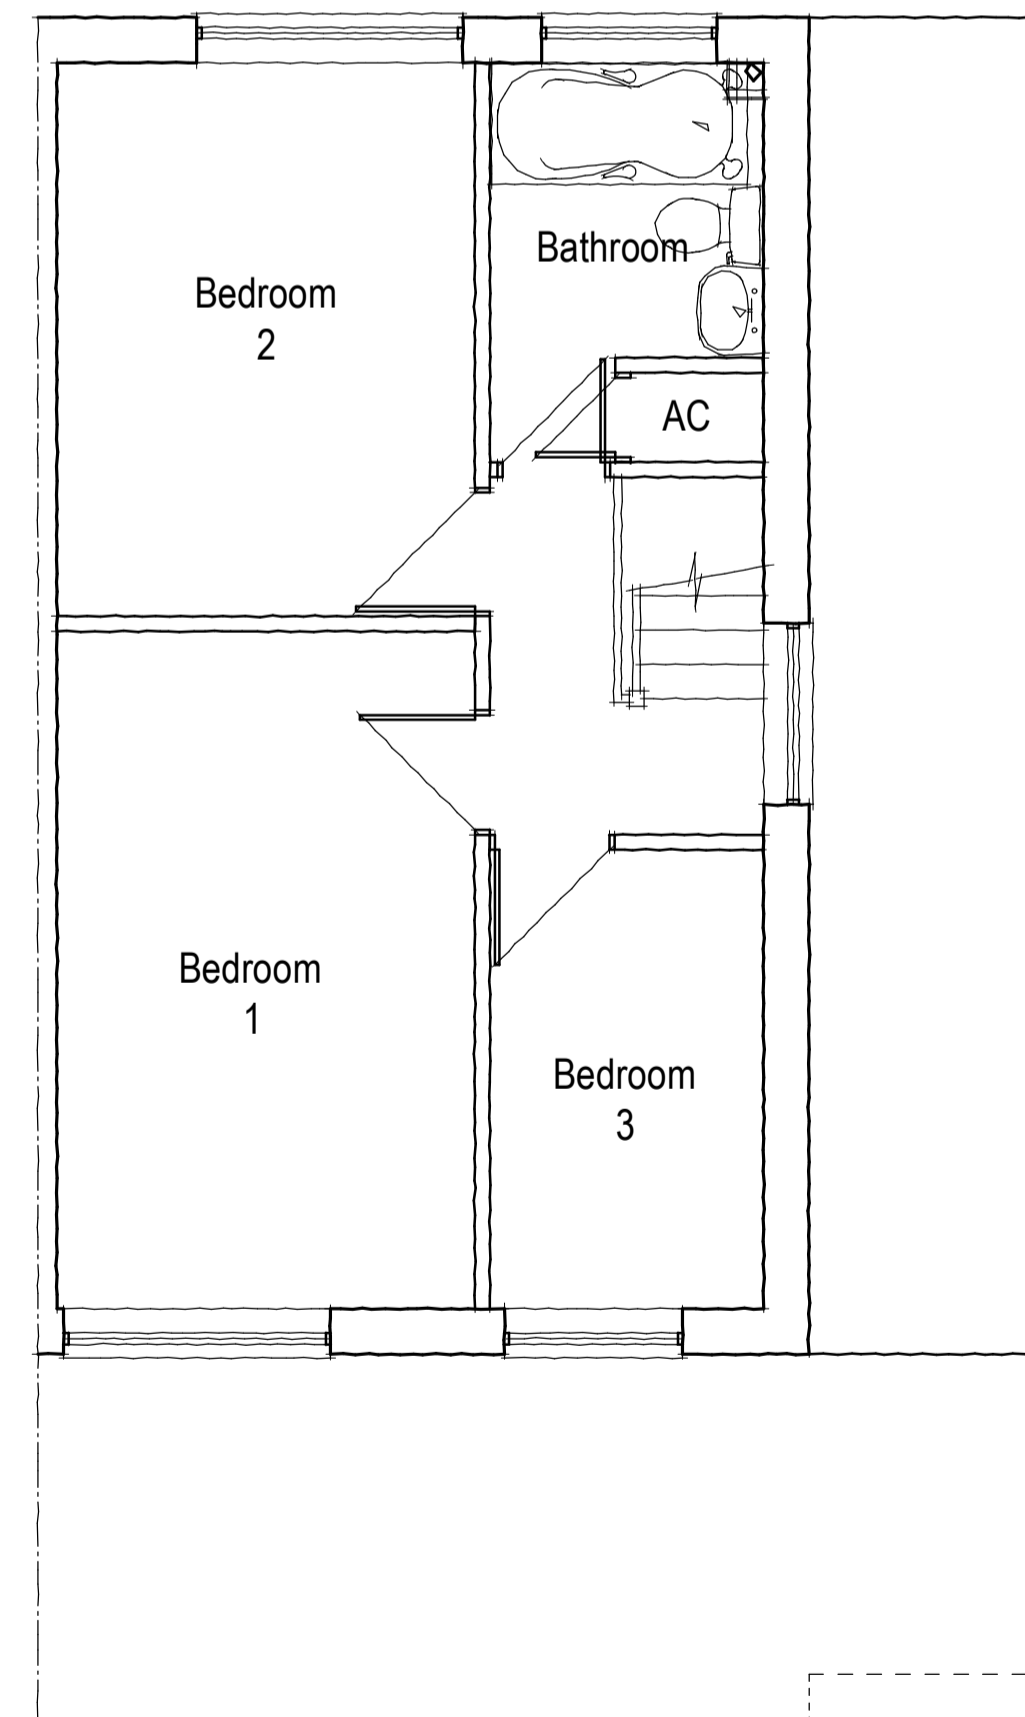

Existing First Floor Plan

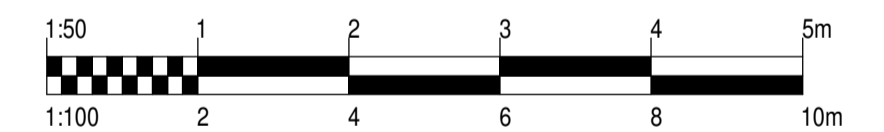

| REV. | DATE | DESCRIPTION | BY |
|------|------|-------------|----|
| | | | |

GD Designs
 Architectural Services
 49, The Crescent,
 Cradley Heath,
 West Midlands,
 B64 7JS
 Tel 0121 602 6233
 Mob 07939 436557

contract
 EXTENSION & ALTERATIONS
 33, LYNWOOD DRIVE,
 BLAKEDOWN, DY10 3JZ

drawing
 EXISTING PLANS & ELEVATIONS

client
 MR & MRS ASBY

scale
 1:50/1:100@A1

date
 JAN 2024

drawing no
 GD2587/01

rev
 1

plot
 1:1, M: 1
 1:100, P: 1
 2: A, T: 1
 21/01/2024

drawn by
 GCD

cad lines