



Proposed Ground Floor Plan

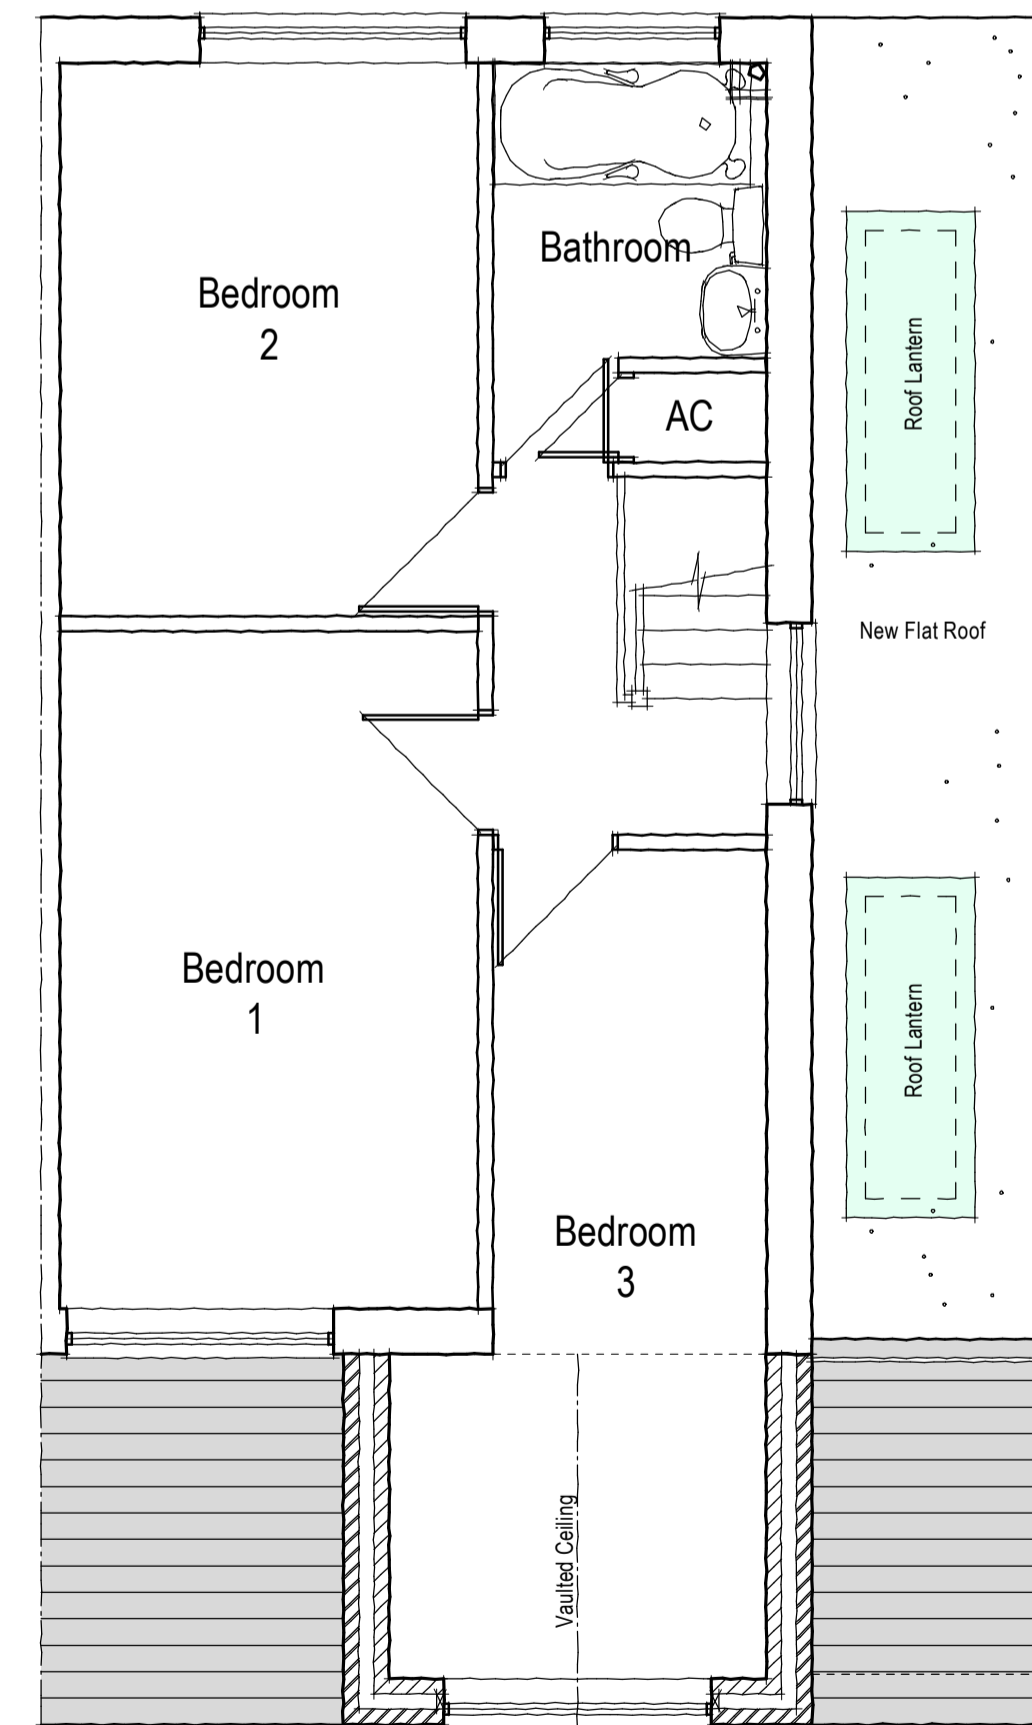

Proposed First Floor Plan

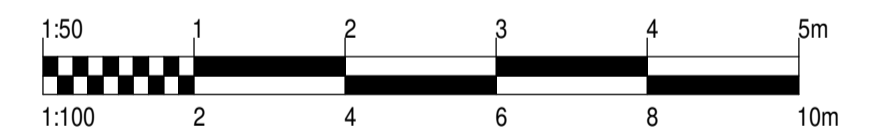

| REV. | DATE | DESCRIPTION | BY |
|------|------|-------------|----|
|      |      |             |    |

**GD Designs**  
Architectural Services

49, The Crescent,  
Cradley Heath,  
West Midlands.  
B64 7JS  
Tel 0121 602 6233  
Mob 07939 436557

contract  
EXTENSION & ALTERATIONS  
33, LYNWOOD DRIVE,  
BLAKEDOWN, DY10 3JZ

drawing  
PROPOSED PLANS & ELEVATIONS

client  
MR & MRS ASBY

scale    date    drawn by  
1:50/1:100@A1    JAN 2024    GCD

drawing no    rev    plot    cad lines  
GD2587102            

T.M.S.  
1:0000:12  
2.4.11.1  
27/01/2024