


The Copyright of this drawing belongs to DC Architectural Designs. and shall not be used or reproduced in any form without its express permission. The moral right of the author is hereby asserted. Do not scale from this drawing - Work to figured dimensions only. All dimensions to be checked on site prior to the execution of any work. For the avoidance of doubt all dimensions are measured to wall structure and not the finishes unless otherwise stated. Where any discrepancy is found to exist within or between drawings and/or documents it should be reported to the designer immediately. DC Architectural Designs. shall not be liable for any use of drawings and documents for any purpose other than for which the same were prepared by or on behalf of DC Architectural Design. Please send corrections and error reports to: daniel.crann@dc-ad.co.uk

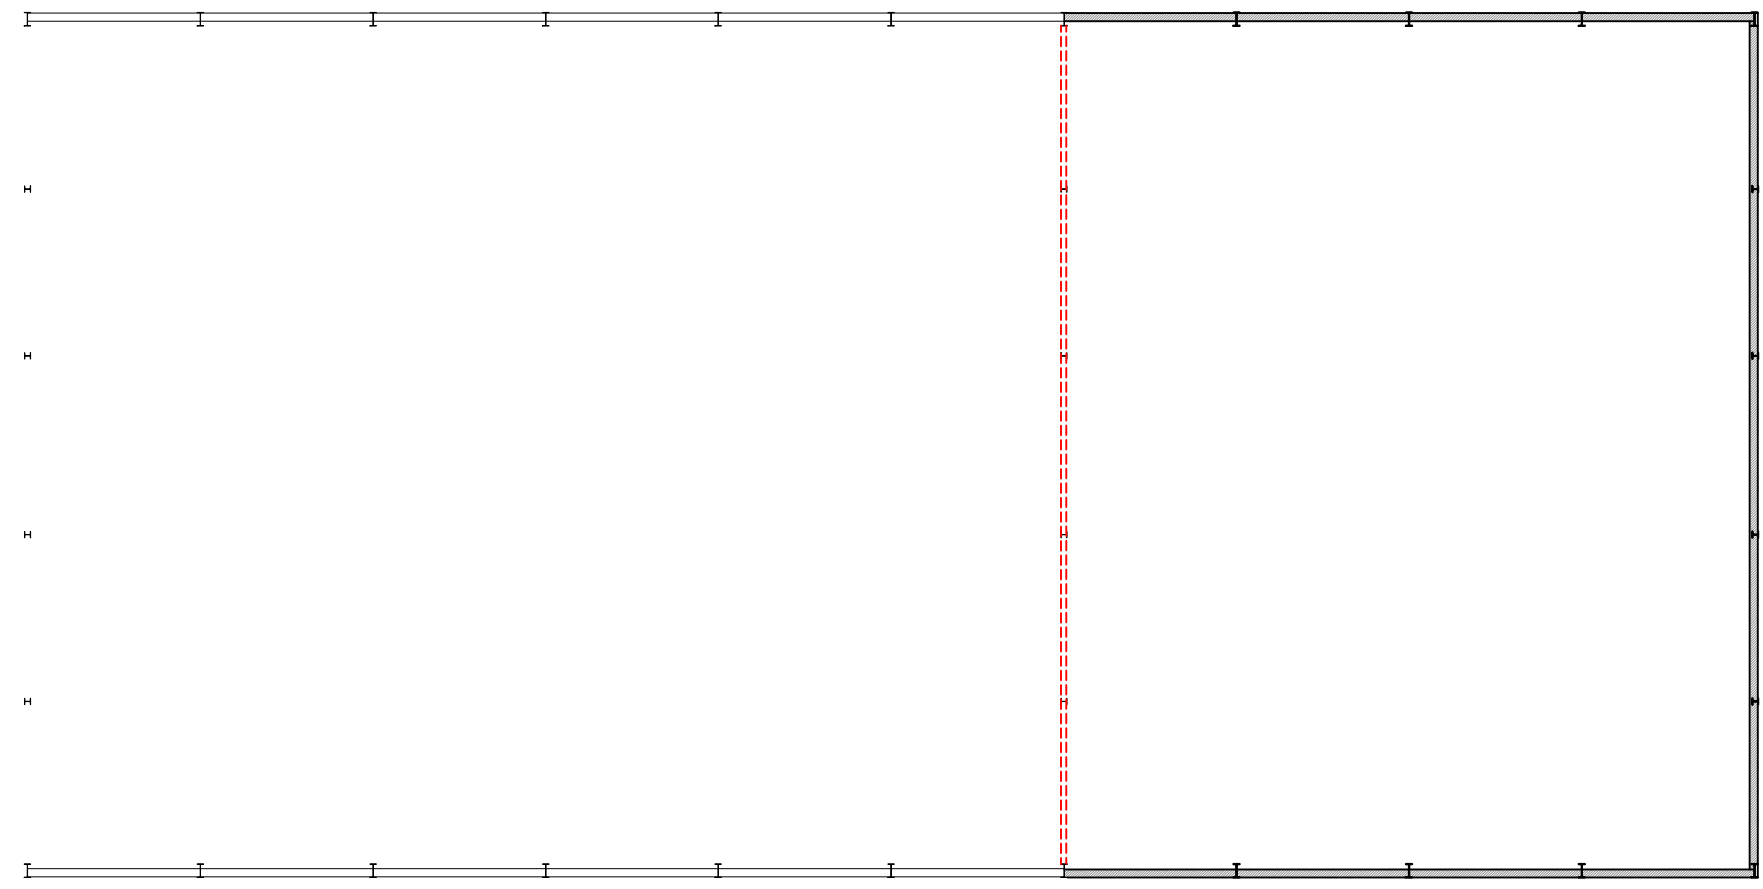

REV	DATE	AMENDMENT	by
-----	------	-----------	----

PLANNING

CLIENT

Mr A Hewitt

JOB TITLE

Barns at Callimore Farm,
Rushock,
Droitwich,
Worcestershire

DRAWING

Proposed Floor Plans



e: daniel.crann@dc-ad.co.uk
m: +44 (0) 7900 455 552
w: www.dc-ad.co.uk

SCALE	1:100@A3	DATE	DEC 23
DRAWN	DC	CHECKED	
JOB NO	24005		
DWG NO	100	REV	