


PROPOSED GROUND FLOOR PLAN



SOUTH EAST ELEVATION

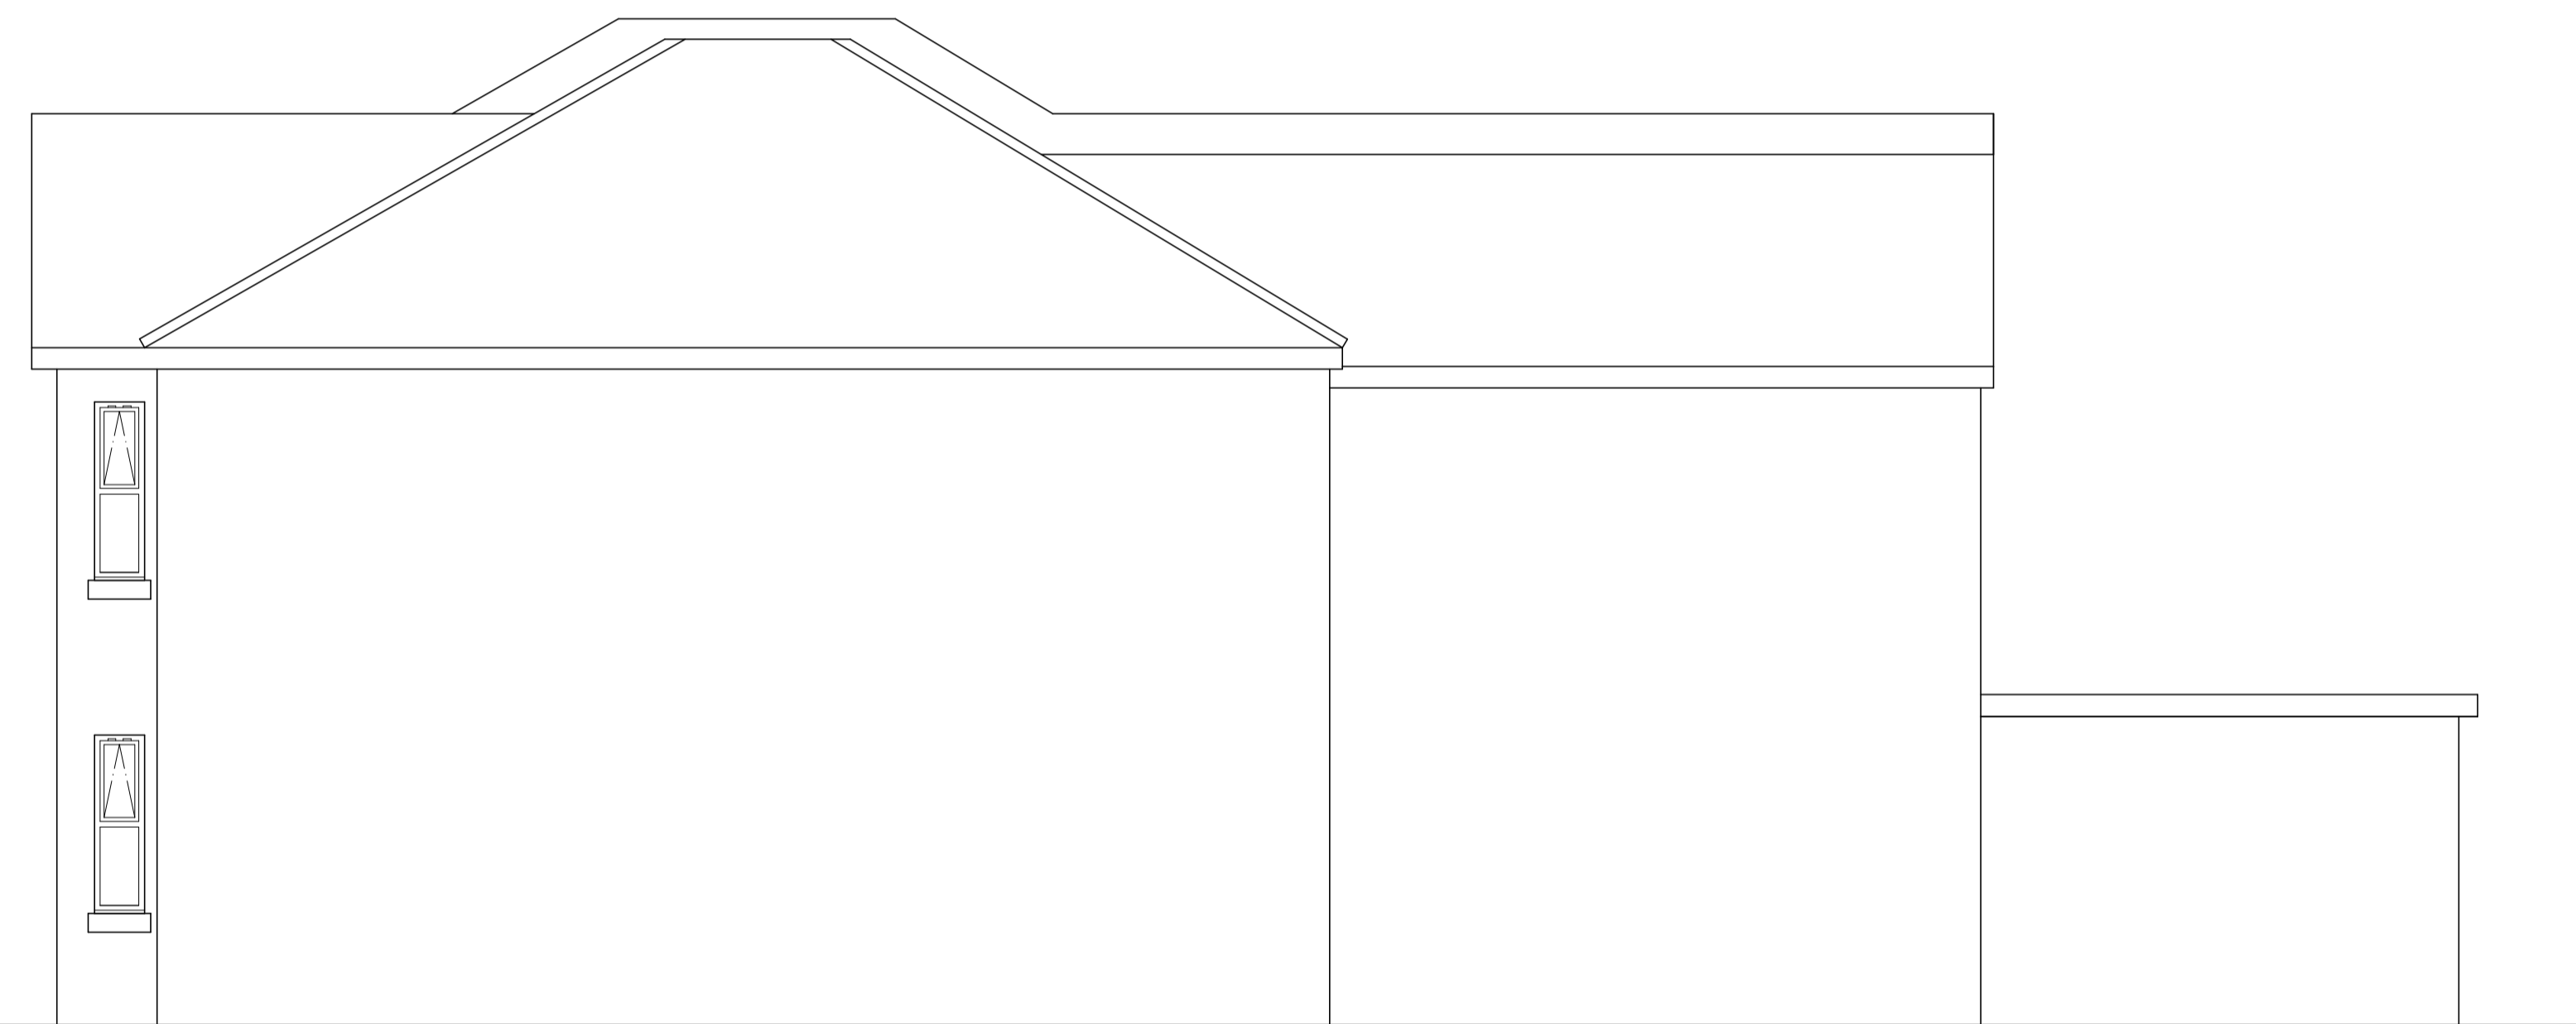


SOUTH WEST ELEVATION



NORTH EAST ELEVATION

AS PROPOSED
DRAWING

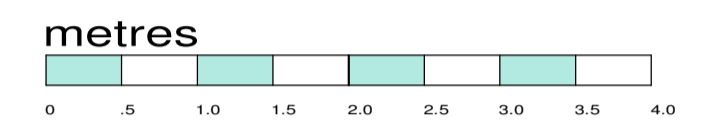

SHEET SIZE A1

Amendments

P M Design
3 Wills Way
Romsey
Hampshire
SO51 5HZ
01794 515007

Project
REMOVING THE EXISTING
GLAZED PITCH ROOF AND
FORMING A NEW INSULATED
FLAT ROOF OVER TO FORM
A NEW GF BEDROOM FOR A
DISABLED PERSON

Drawing
PROPOSED FLOOR PLANS
AND ELEVATIONS

Drwg.No.
21/00069/OOC/02

Drawn by

Scale
1:50

Date
JUNE 2023

Client
MR DAVID YOUNG
4 LEIGHTON ROAD
SOUTHAMPTON
SO19 2FR