



EXISTING GROUND FLOOR PLAN

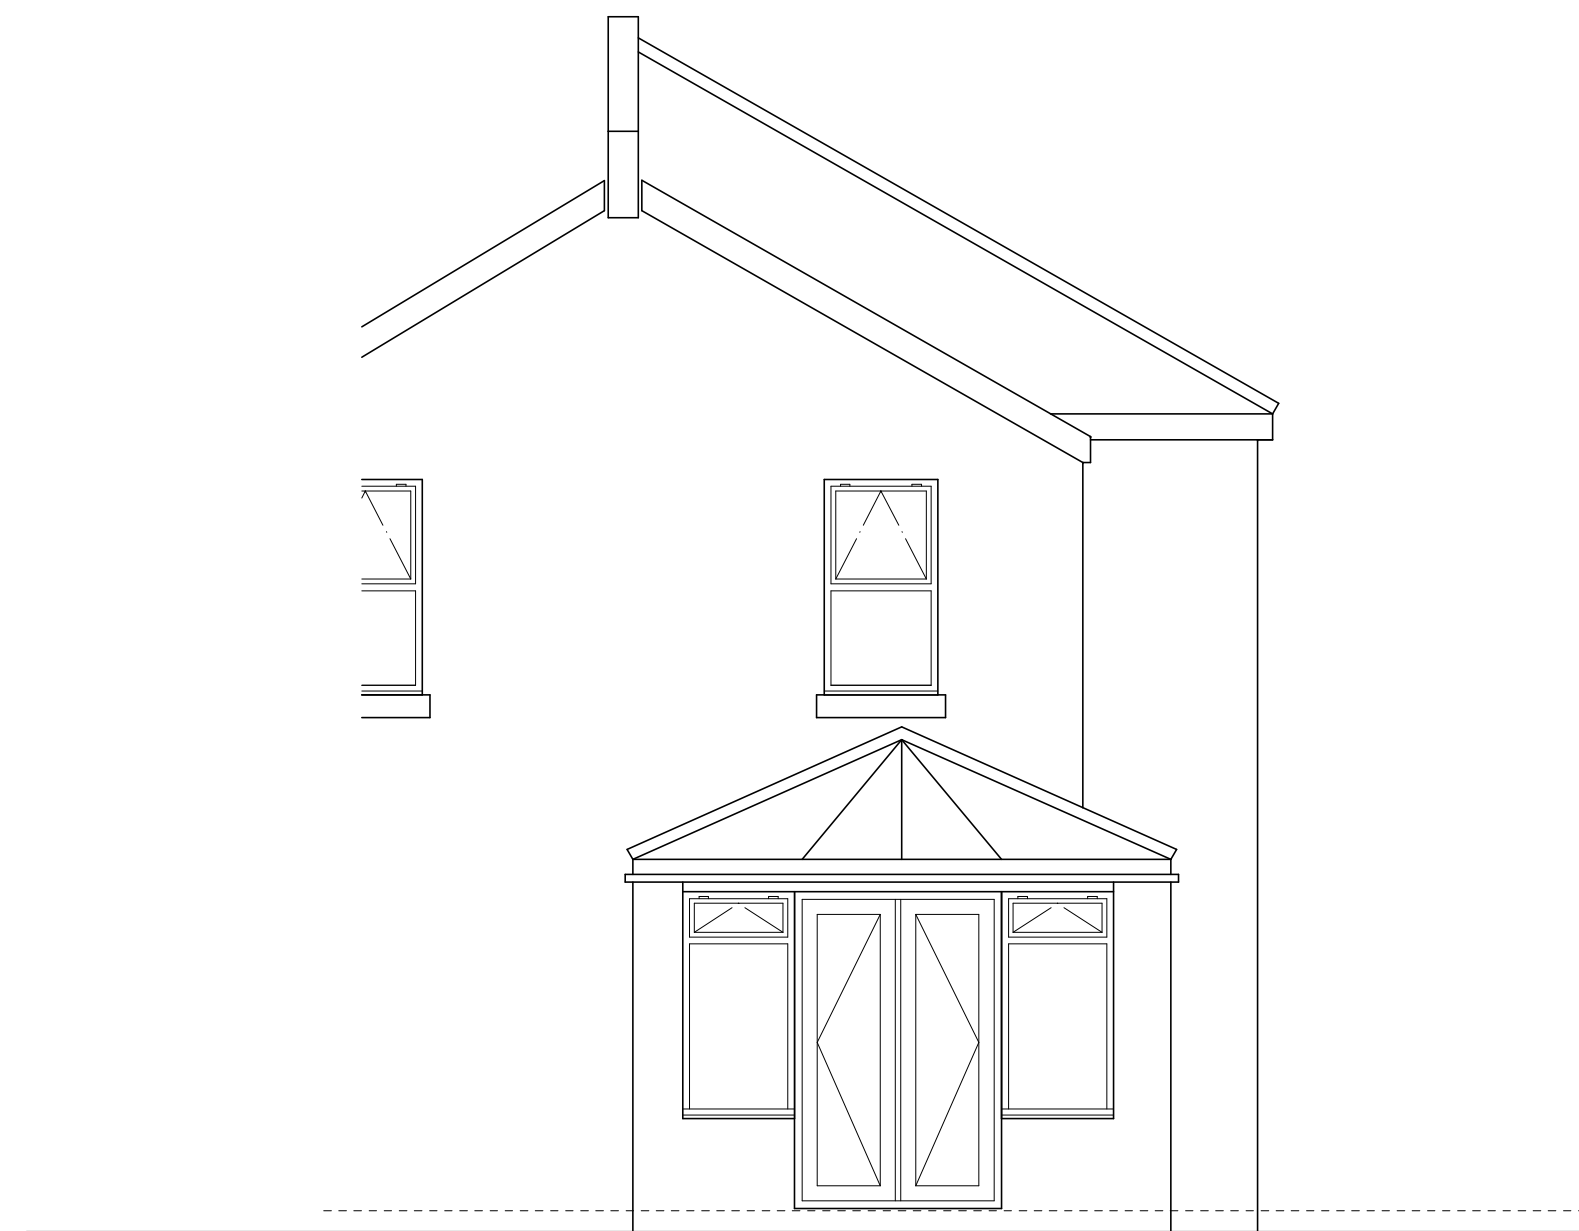

SOUTH EAST ELEVATION

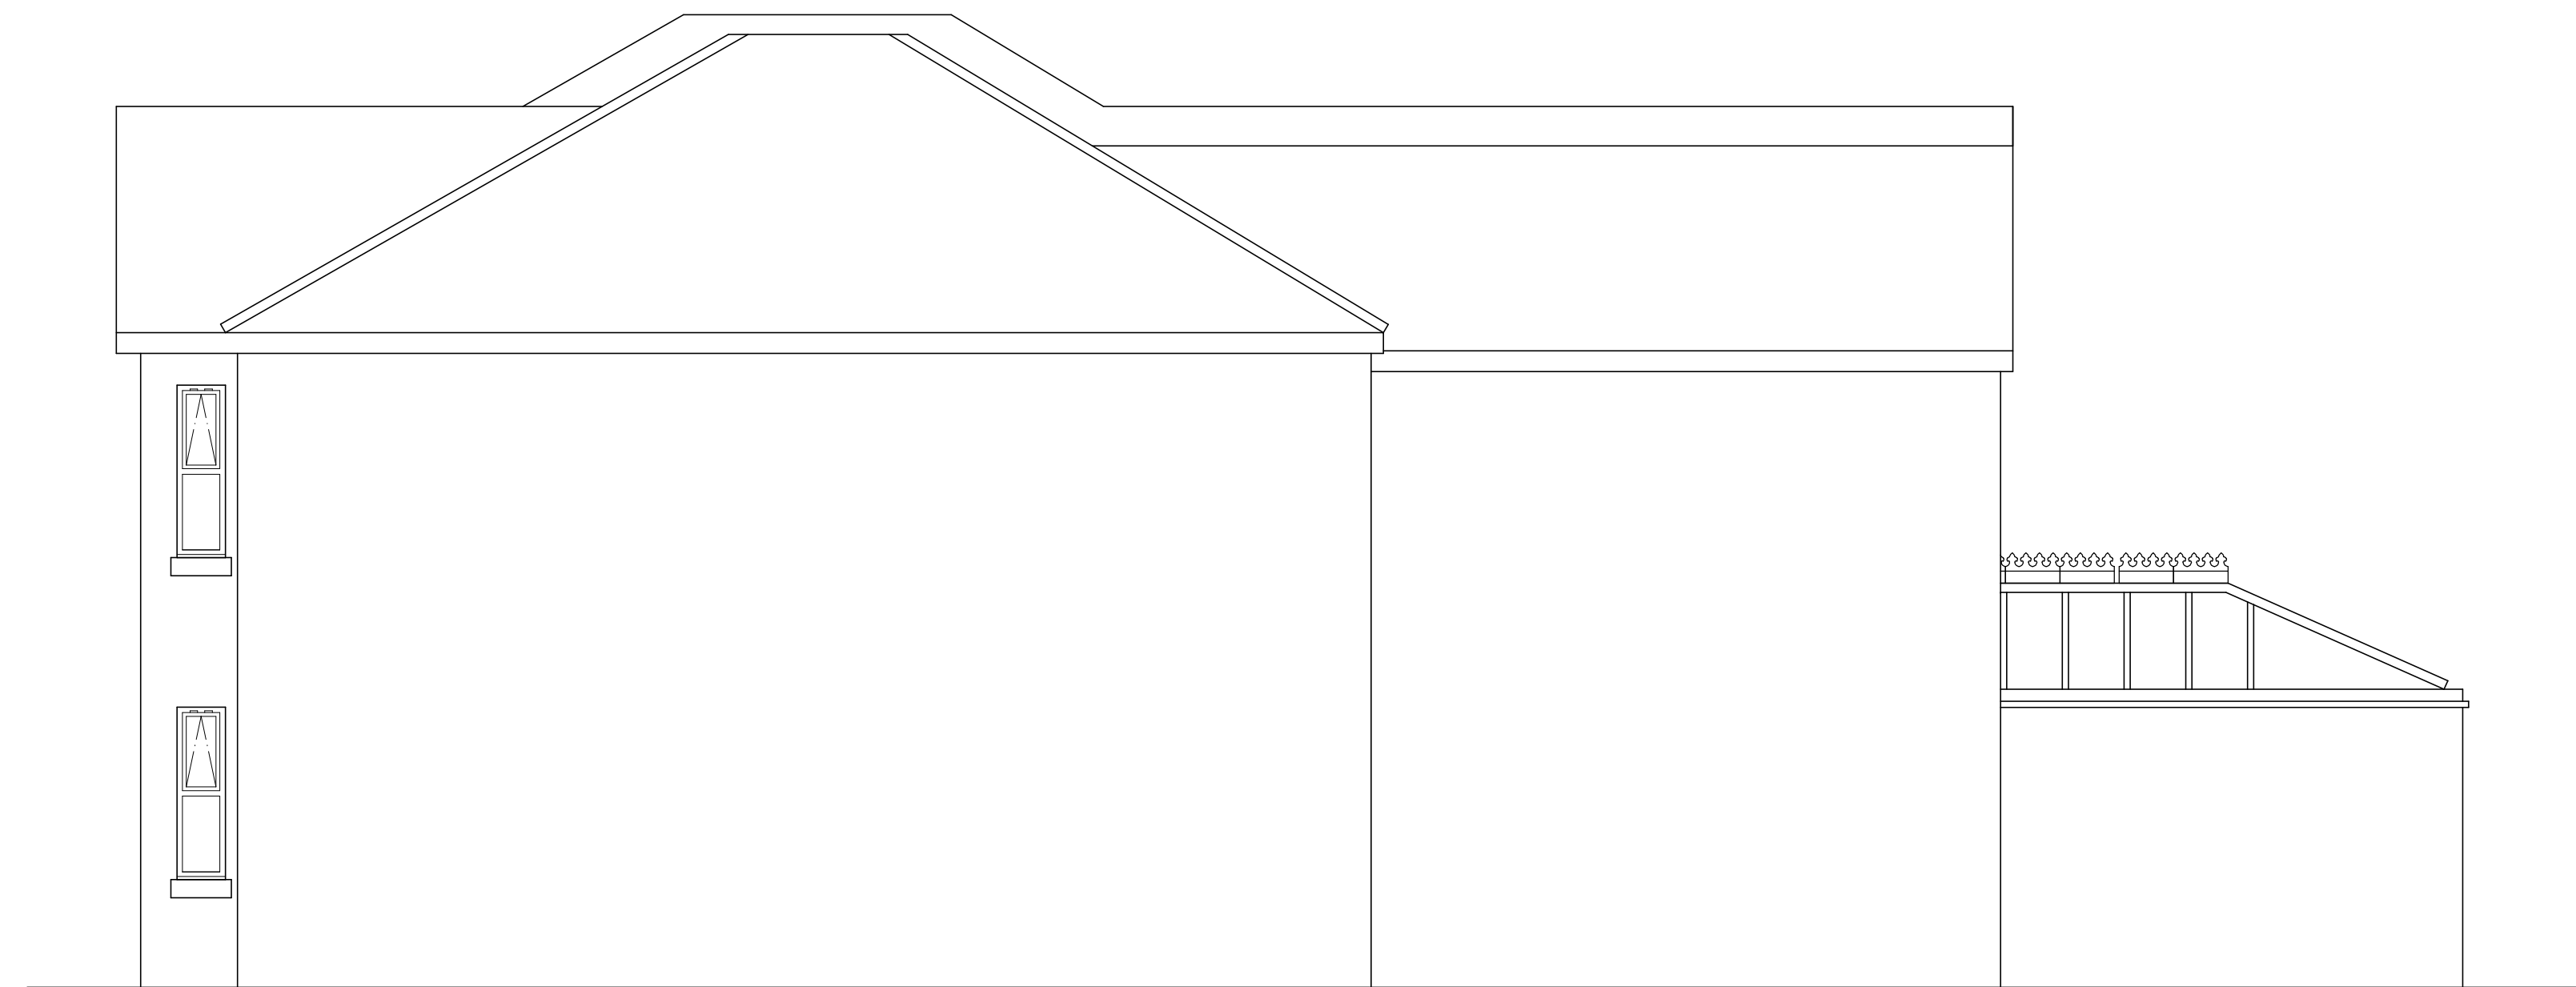


SOUTH WEST ELEVATION



NORTH EAST ELEVATION

AS EXISTING  
DRAWING

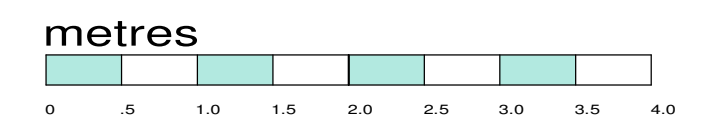

SHEET SIZE A1

Amendments

P M Design

3 Wills Way  
Romsey  
Hampshire  
SO51 5HZ  
01794 515007

Project

REMOVING THE EXISTING  
GLAZED PITCH ROOF AND  
FORMING A NEW INSULATED  
FLAT ROOF OVER TO FORM  
A NEW GF BEDROOM FOR A  
DISABLED PERSON

Drawing

EXISTING FLOOR PLANS  
AND ELEVATIONS

Drwg.No.  
21/00069/OOC/01

Drawn by

Scale  
1:50

Date  
JUNE 2023

Client

MR DAVID YOUNG  
4 LEIGHTON ROAD  
SOUTHAMPTON  
SO19 2FR