


PROPOSED RIGHT SIDE SECTION

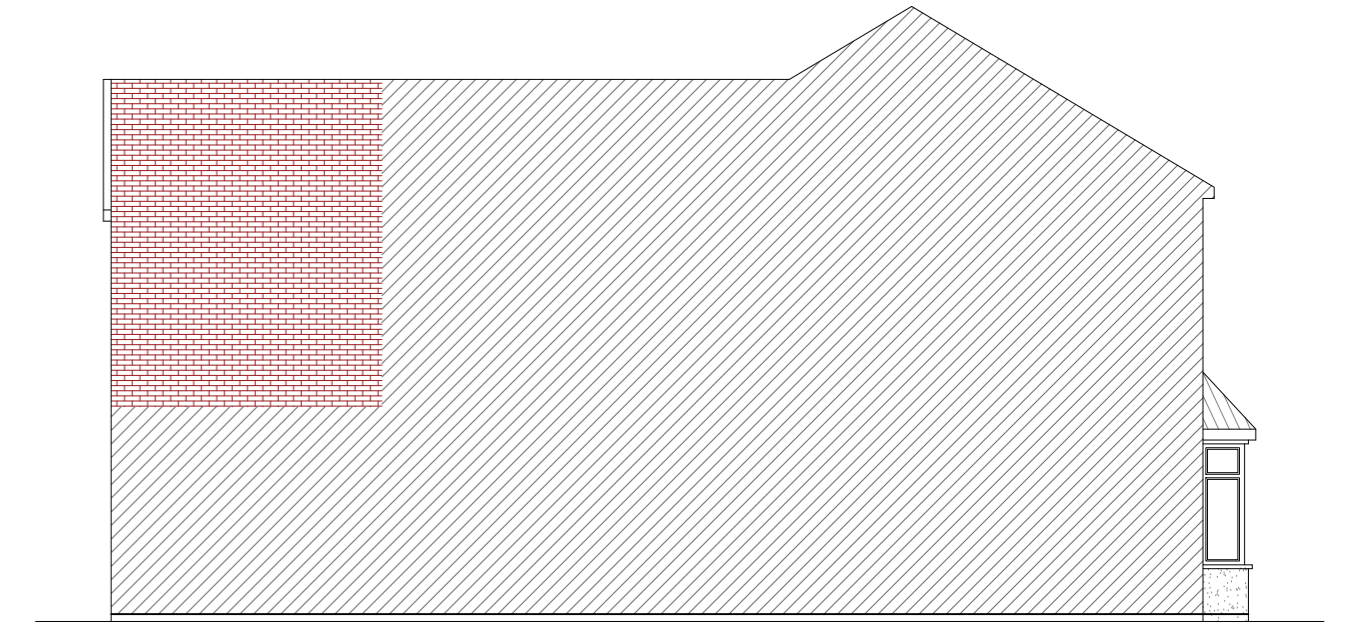


PROPOSED RIGHT SIDE ELEVATION




PROPOSED LEFT SIDE ELEVATION



PROPOSED FRONT ELEVATION

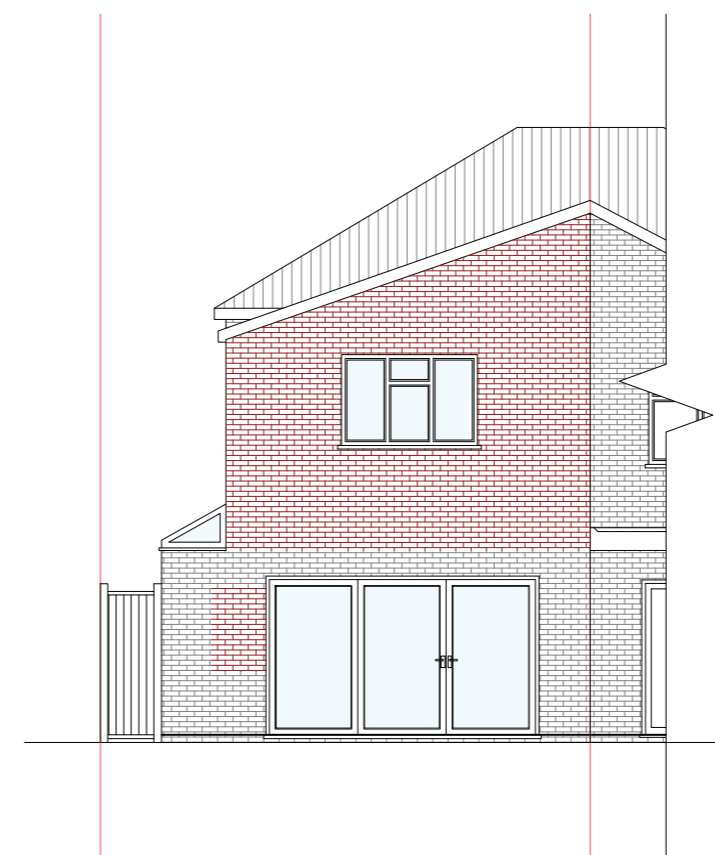

PROPOSED REAR ELEVATION

 

Drawing Title :
Proposed Section and Elevations

Project Title :
Proposed First Floor Rear Extension
at
12 Macnaghten Road, Southampton SO18 1GJ

DRAWING NO : A2/12MR/03	
DATE : 22 Jan 2024	DRN BY : IBP-08
SCALE : 1:100 @ A2	CHK BY : IBP-01