


EXISTING RIGHT SIDE SECTION



EXISTING RIGHT SIDE ELEVATION

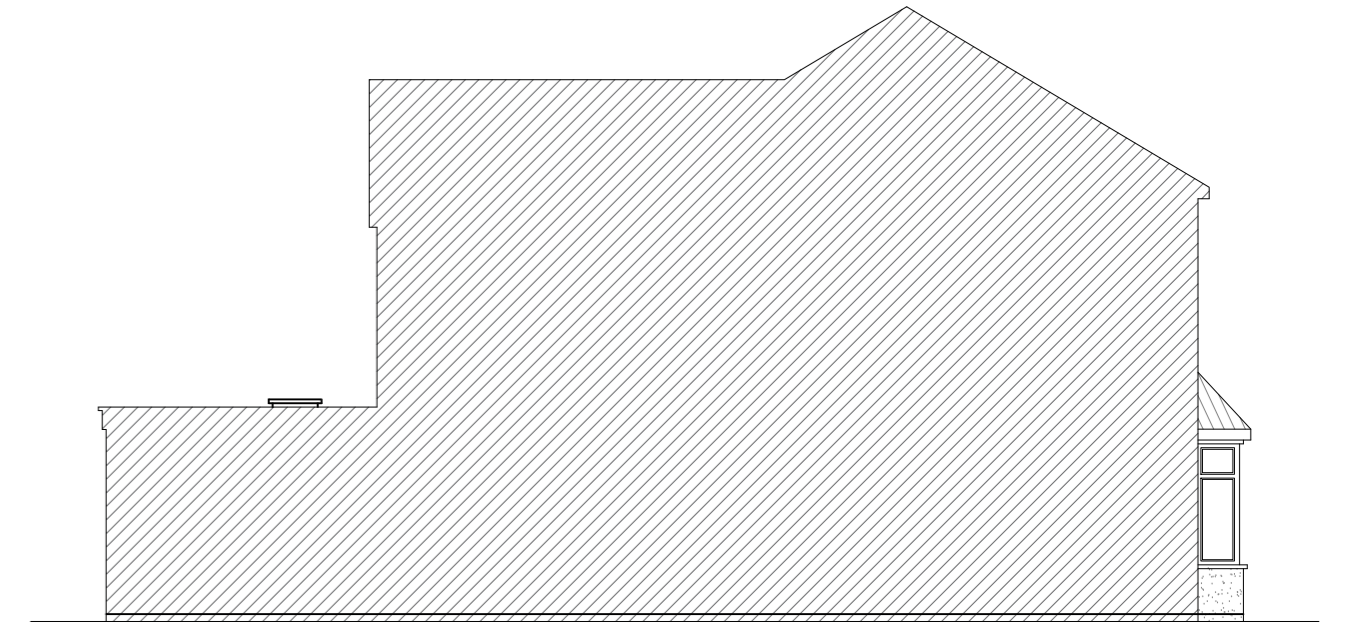


EXISTING LEFT SIDE ELEVATION



EXISTING FRONT ELEVATION



EXISTING REAR ELEVATION

 

**Drawing Title :**  
Existing Section and Elevations

**Project Title :**  
Proposed First Floor Rear Extension  
at  
12 Macnaghten Road, Southampton SO18 1GJ

DRAWING NO : A2/12MR/02	
DATE : 22 Jan 2024	DRN BY : IBP-08
SCALE : 1:100 @ A2	CHK BY : IBP-01