
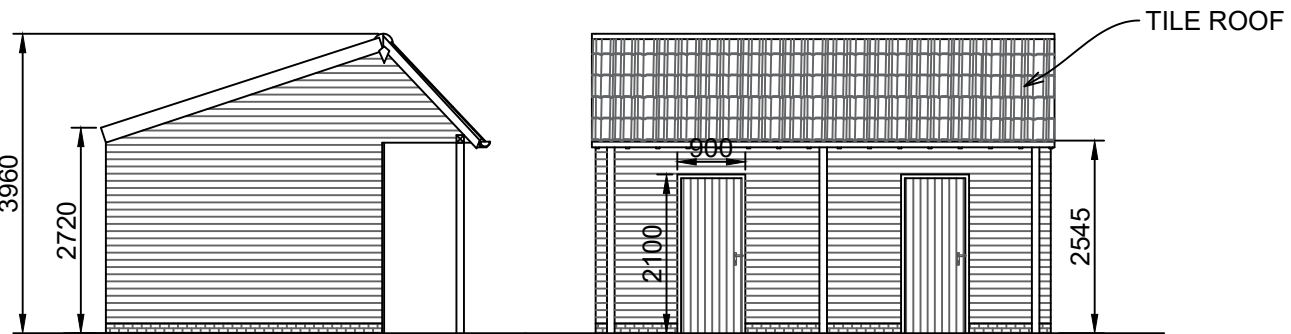


**FLOOR PLAN**  
Scale 1:100

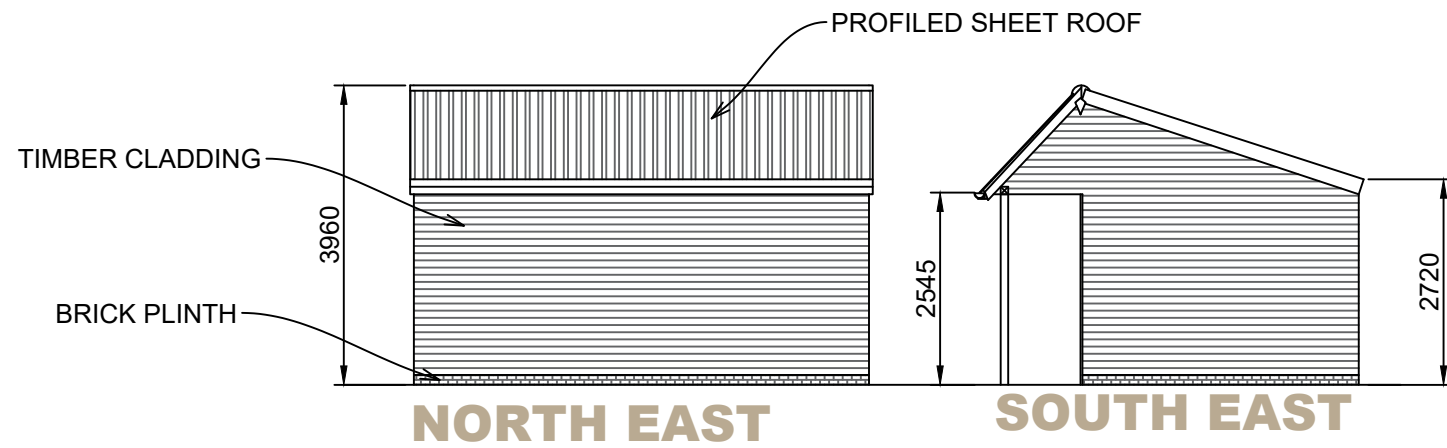

**NORTH WEST SOUTH WEST**  
**ELEVATIONS**  
Scale 1:100

Rev.	Date	Description	Dwn	Chk
			Drawn	Checked

PROJECT				
JOHNSON ADDINGROVE FARM AYLESBURY, HP18 9SF				
TITLE				
DAIRY VENDING SHED PLANS AND ELEVATIONS				
SCALE	DATE	DRAWN BY	CHECKED BY	
AS SHOWN @A3	12/23	CF	BB	
JOB NO.	DRAWING NO.	REVISION		
JAF/BB23/01	100_02			



**acorus**

Planning. Design. Property.

acorus.co.uk



NOTES:  
1. Use written dimensions only. All dimensions to be checked on site and any discrepancies reported to ACORUS immediately. If in doubt ask.  
2. Where relevant, significant hazards have been identified on the drawing. Hazards which should be obvious to a competent contractor or unforeseeable have not been identified.  
3. This drawing is confidential and remains the exclusive property of ACORUS.  
© ACORUS Rural Property Services Ltd.

