


SITE LOCATION PLAN

Scale 1:1250


Ordnance Survey, (c) Crown Copyright 2023. All rights reserved. Licence number 100022432

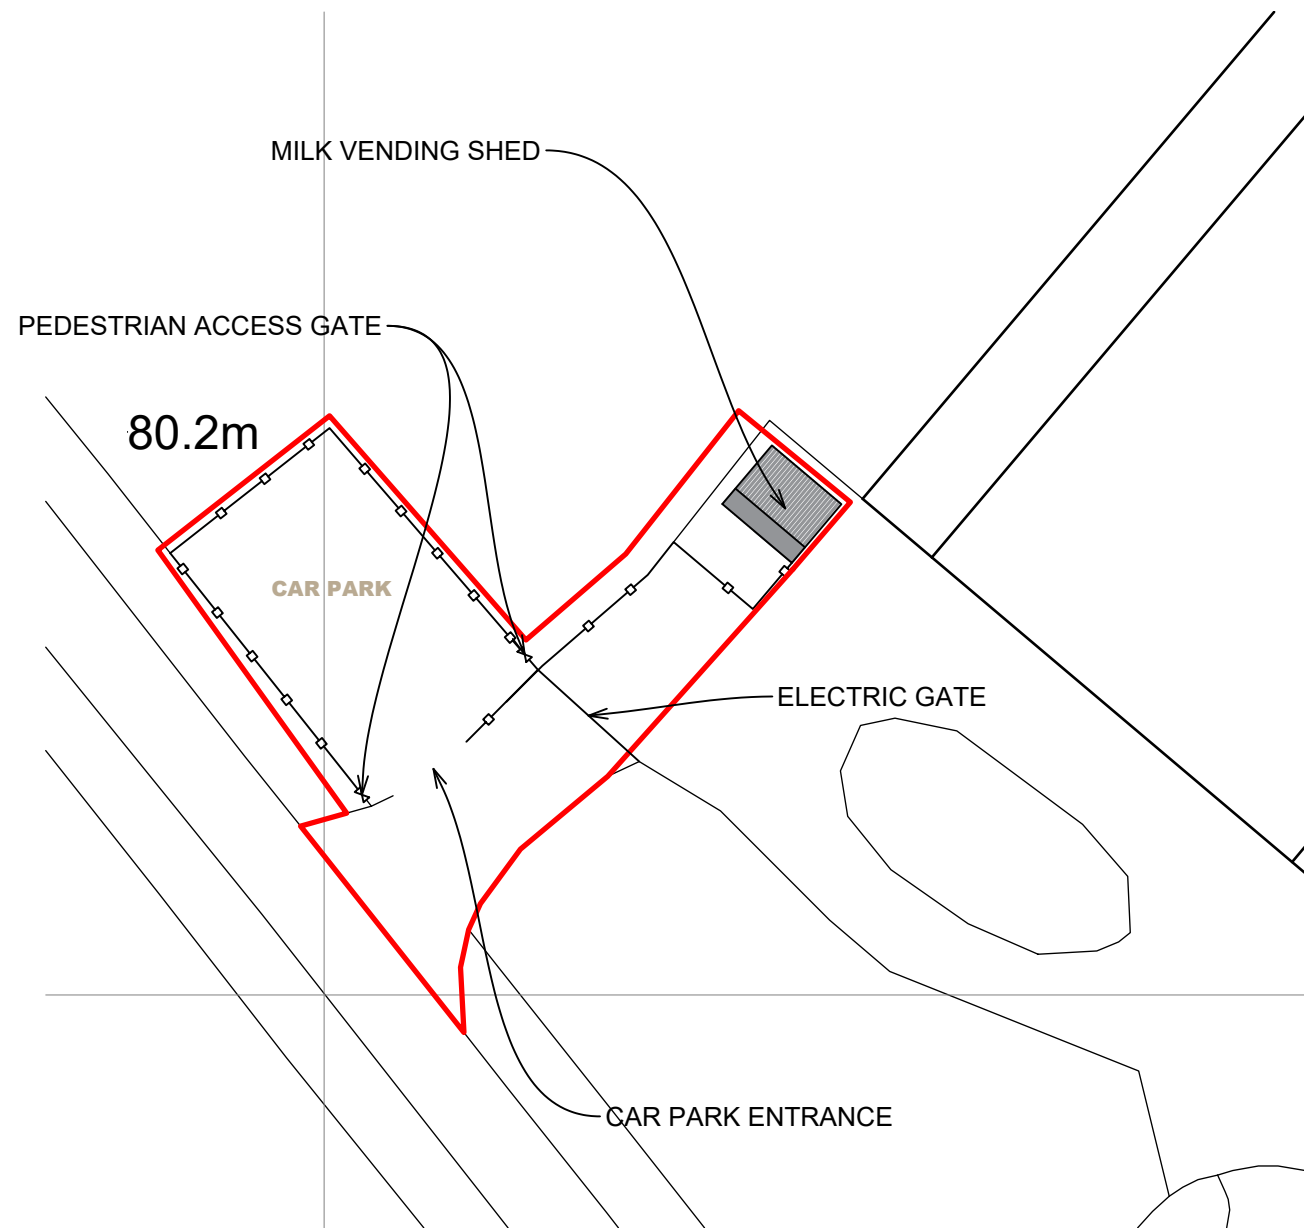


BLOCK PLAN

Scale 1:500

Ordnance Survey, (c) Crown Copyright 2023. All rights reserved. Licence number 100022432

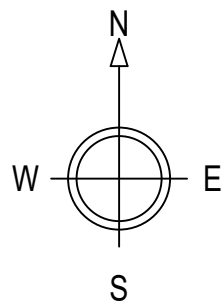

1:1250

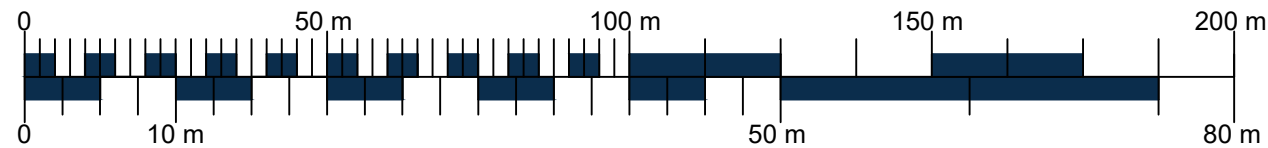

1:500

Rev.	Date	Description	Dwn	Chk
			Drawn	Checked

PROJECT				
JOHNSON				
ADDINGROVE FARM				
AYLESBURY, HP18 9SF				
TITLE				
DAIRY VENDING SHED				
SITE PLAN				
SCALE	DATE	DRAWN BY	CHECKED BY	
AS SHOWN @A3	1/24	CF	BB	
JOB NO.	DRAWING NO.	REVISION		
JAF/BB23/01	100_01			

DRAFT



acorus

Planning. Design. Property.

SITE PLAN

acorus.co.uk



- NOTES:
1. Use written dimensions only. All dimensions to be checked on site and any discrepancies reported to ACORUS immediately. If in doubt ask.
 2. Where relevant, significant hazards have been identified on the drawing. Hazards which should be obvious to a competent contractor or unforeseeable have not been identified.
 3. This drawing is confidential and remains the exclusive property of ACORUS.

© ACORUS Rural Property Services Ltd.