


NOTES:

Dimensions to be checked on site before commencing work. Any discrepancies shall be reported to the architect immediately.


Do not scale from these drawings except for planning purposes. Use figured dimensions only.

Where applicable this drawing is to be read in conjunction with other consultants' drawings.

This drawing is the copyright of Harrington Design Architects Ltd.

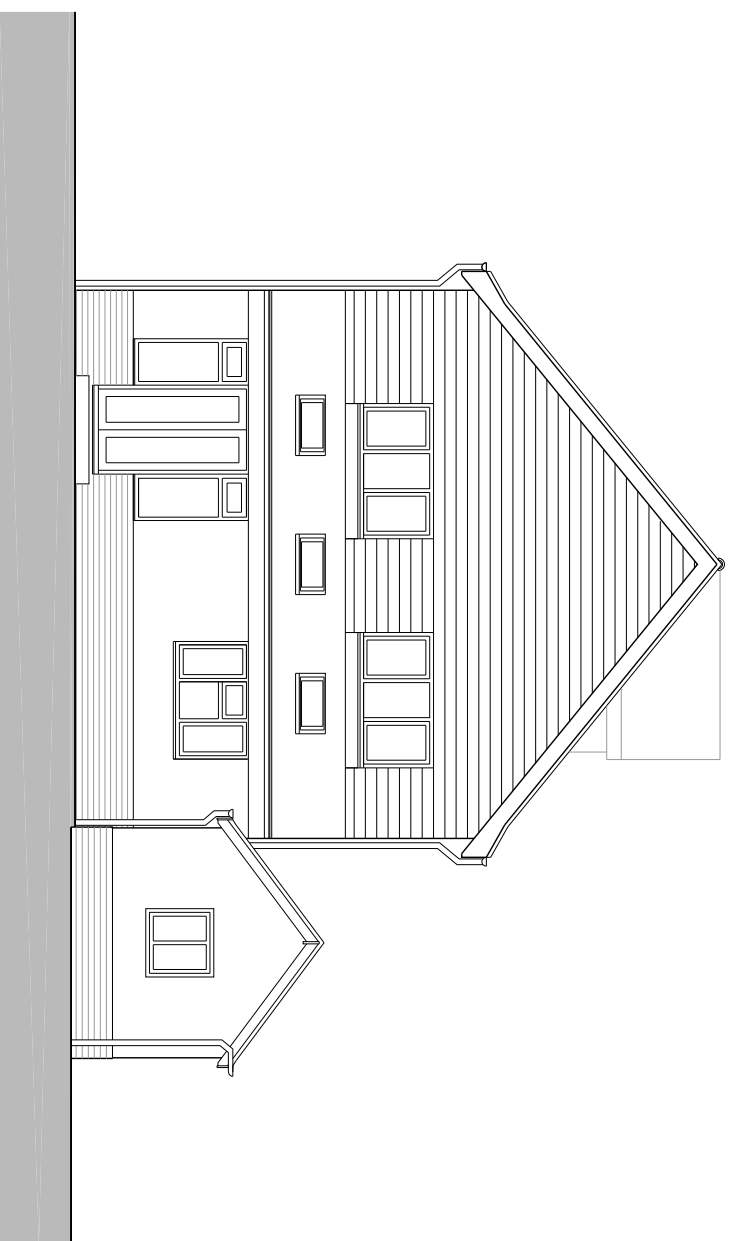

REAR ELEVATION (WEST) AS EXISTING

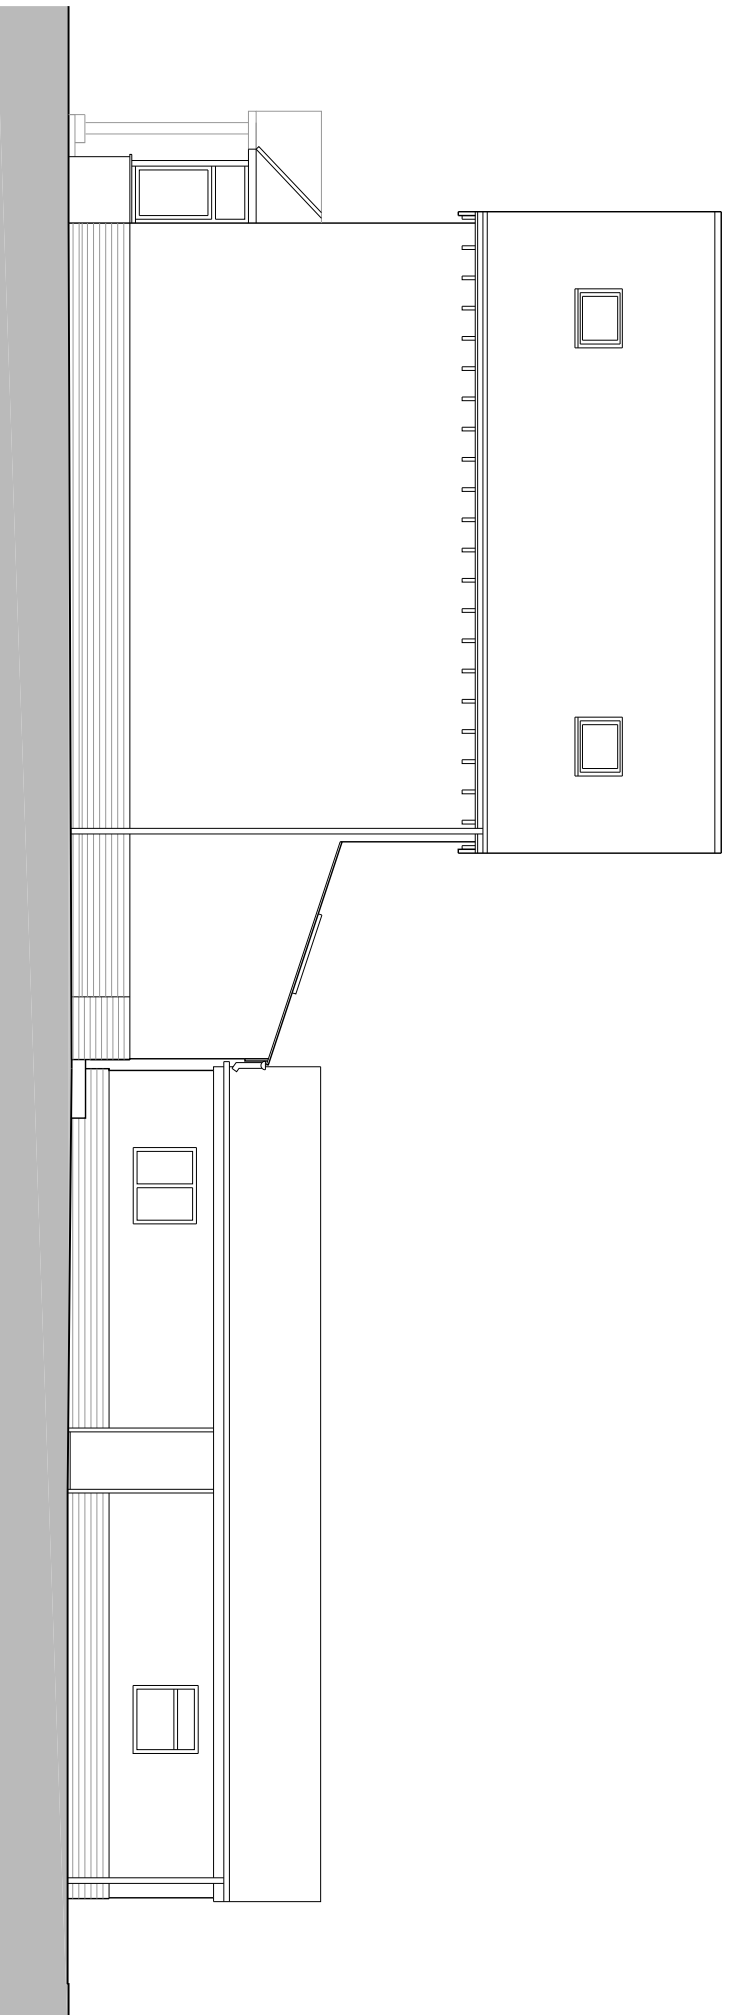

SIDE ELEVATION (NORTH) AS EXISTING



Rev	Date	Amendment
-----	------	-----------

Harrington Design Architects
St John's House
St John's Street
Chichester
West Sussex
PO19 1UU

Tel: 01243 574600
Info@harringtondesign.co.uk



For
MR KARIM & MS READER

Project
**EXTENSION & REFURBISHMENT
208 WHYKE ROAD
CHICHESTER
PO19 7AQ**

Title
**ELEVATIONS
AS EXISTING
SHEET 2 OF 2**

Date	Drawn	Scale	Checked
OCT 23	SR	1:100 @ A3	
Job Number	Prefix	Drawing Number	Revision
23003	P	102.2	