


NOTES:

Dimensions to be checked on site before commencing work. Any discrepancies shall be reported to the architect immediately.


Do not scale from these drawings except for planning purposes. Use figured dimensions only.

Where applicable this drawing is to be read in conjunction with other consultants' drawings.

This drawing is the copyright of Harrington Design Architects Ltd.

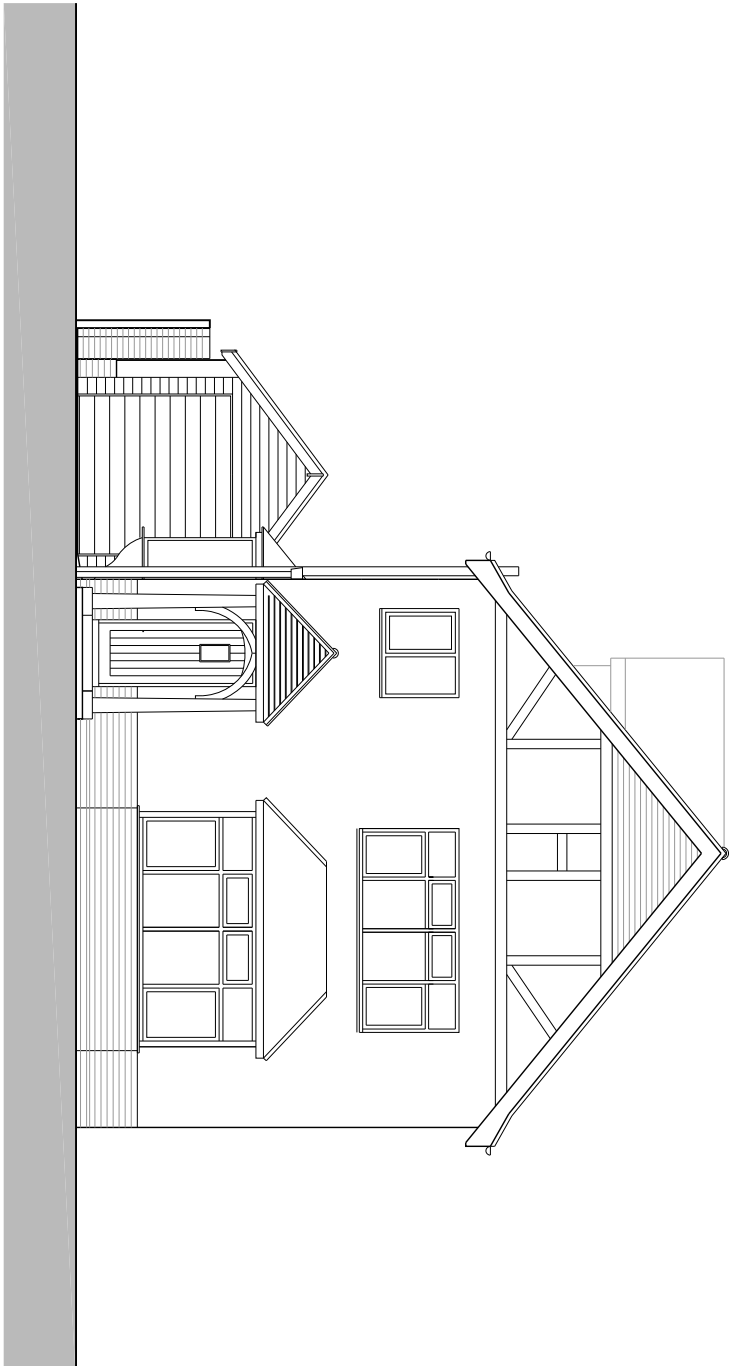

FRONT ELEVATION (EAST) AS EXISTING

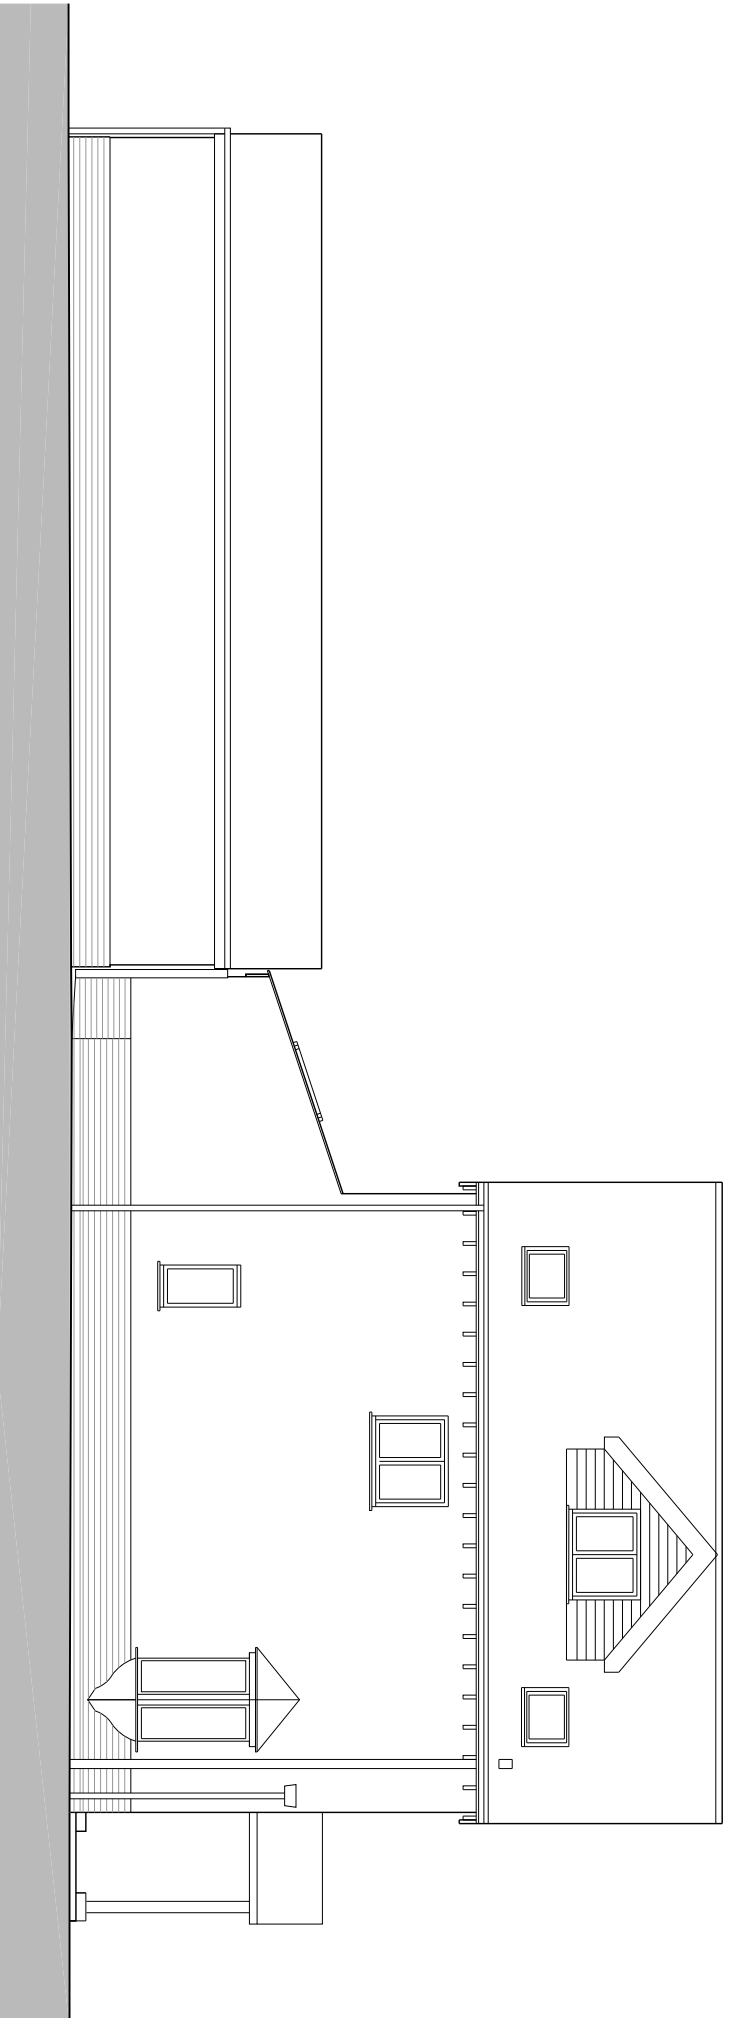

SIDE ELEVATION (SOUTH) AS EXISTING



Rev	Date	Amendment
-----	------	-----------

Harrington Design Architects  
St John's House  
St John's Street  
Chichester  
West Sussex  
PO19 1UU

Tel: 01243 574600  
Info@harringtondesign.co.uk



For  
**MR KARIM & MS READER**

Project  
**EXTENSION & REFURBISHMENT  
208 WHYKE ROAD  
CHICHESTER  
PO19 7AQ**

Title  
**ELEVATIONS  
AS EXISTING  
SHEET 1 OF 2**

Date	Drawn	Scale	Checked
OCT 23	SR	1:100 @ A3	
Job Number	Prefix	Drawing Number	Revision
23003	P	102.1	