


Do not scale from this drawing unless for Local Authority planning purposes. All dimensions are to be checked on site prior to commencing works on site. Any discrepancy found between information given on this drawing and that given elsewhere or recorded on site shall be notified immediately to the project lead in writing.

Notes

Key

- 01 Brickwork
- 02 Render
- 03 Roof tiles
- 04 Hanging tiles

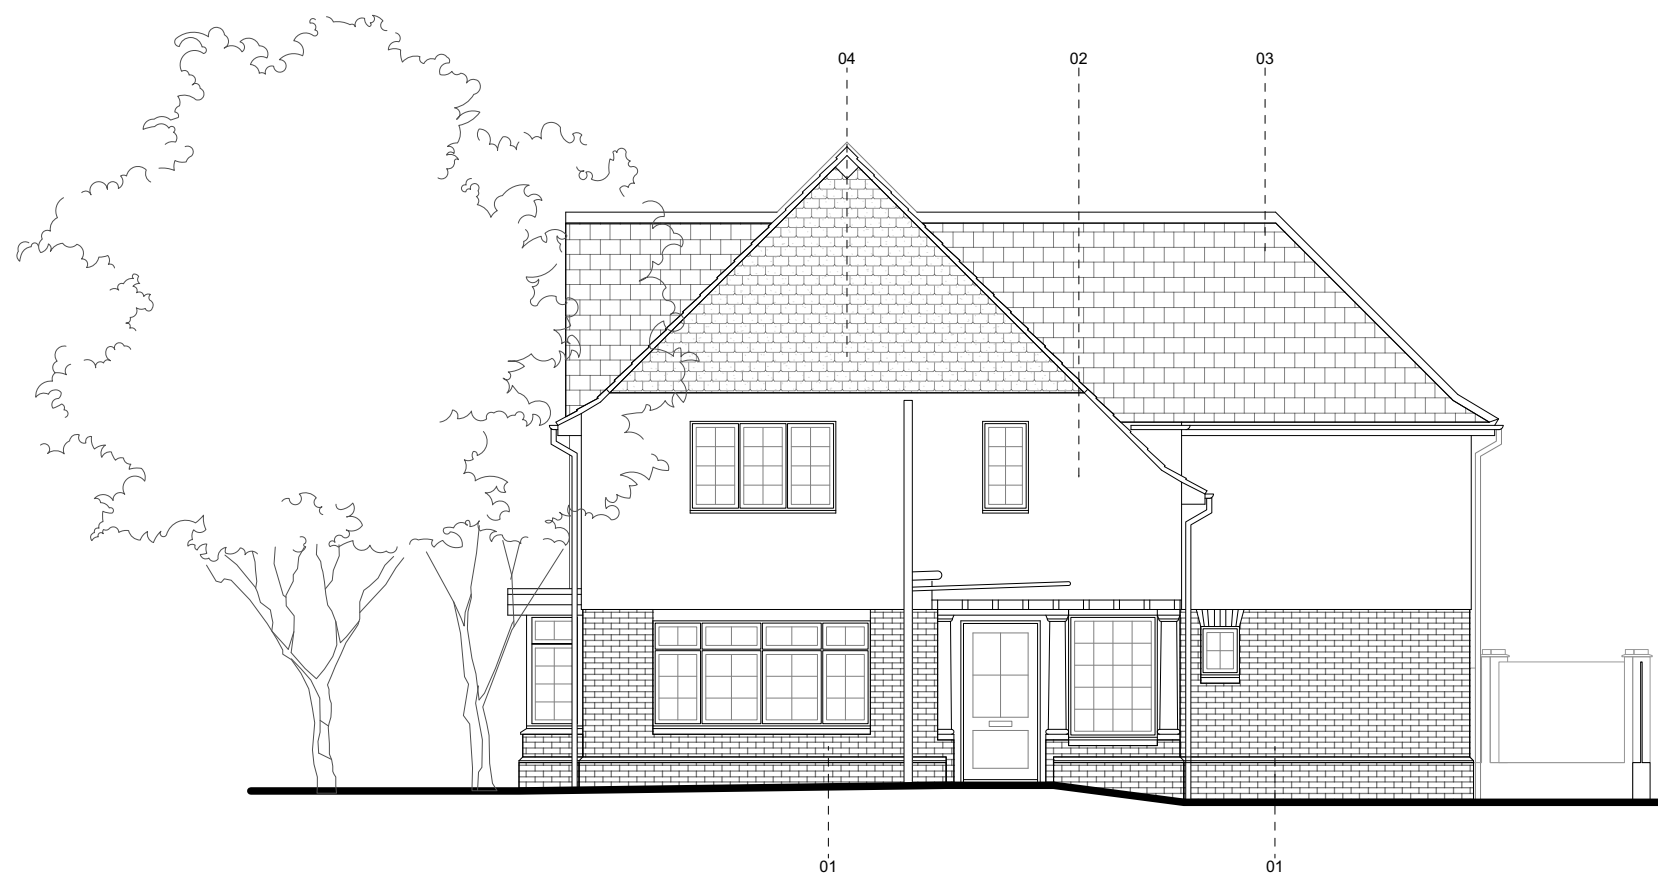

0m 1m 2m 3m 4m 5m

PLANNING

Rev	00
Description	
Issue Date	
Stage	Planning
Project	North Lodge
Client	Private
Drawing No.	2310-OPDS-EX-200
Title	Existing North Elevation
Scale	1:100 @ A3
Drawn	JB
Checked	JG
Approved	EG