


Do not scale from this drawing unless for Local Authority planning purposes. All dimensions are to be checked on site prior to commencing works on site. Any discrepancy found between information given on this drawing and that given elsewhere or recorded on site shall be notified immediately to the project lead in writing.

Notes

Key

- 01 Existing brickwork
- 02 Existing render
- 03 Existing roof tiles
- 04 Existing hanging tiles
- 05 Proposed natural timber cladding
- 06 Proposed black metal reveals
- 07 Proposed aluminium framed glazing
- 08 Proposed wood burner flue - to extend maximum 600mm above height of adjacent primary ridge

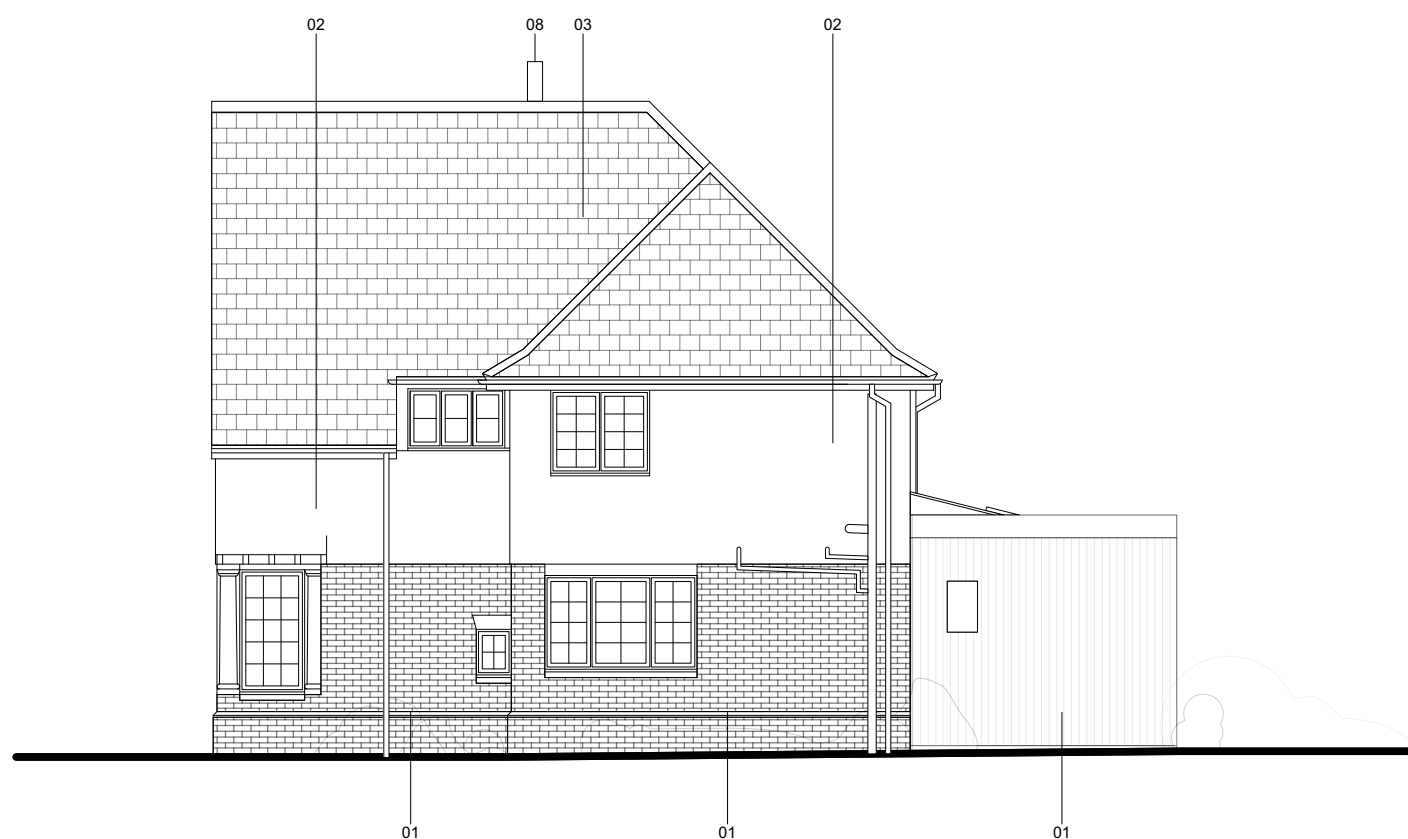

PLANNING

Rev	01
Description	S73 revision
Issue Date	14/12/23

Stage	Planning
Project	North Lodge
Client	Private
Drawing No.	2310-OPDS-PL-203
Title	PR West Elevation
Scale	1:100 @ A3
Drawn	JB
Checked	JG
Approved	EG