


GENERAL NOTES
Dimensions to be checked on site before commencing work. Any discrepancies shall be reported to the architect immediately.
Do not scale from these drawings except for planning purposes. Use figured dimensions only.


ACCOMPANYING DOCUMENTATION
All details shown on Helyer Davies Architects drawings are to be read in conjunction with the project specification and other consultants drawings and details.



NORTH-WEST ELEVATION
1:100

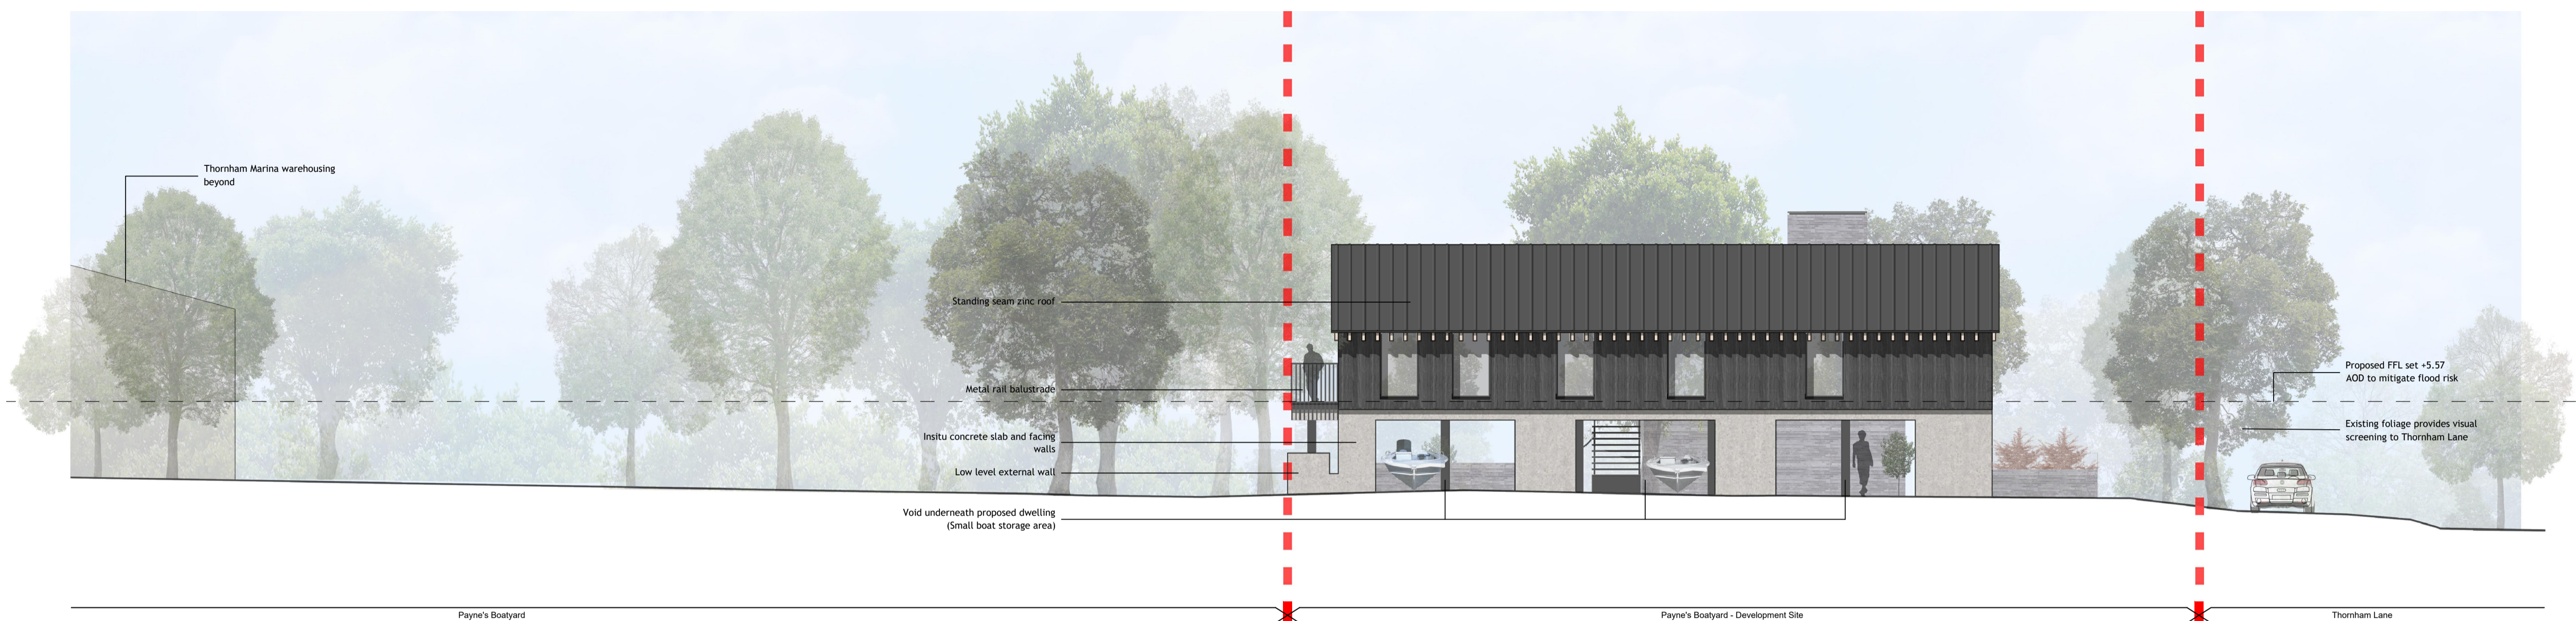

SOUTH-WEST ELEVATION
1:100

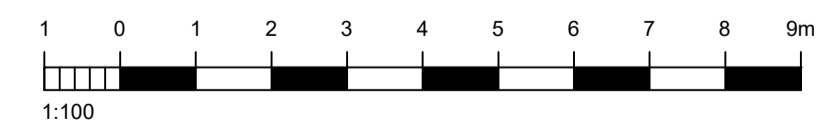

REV	DATE	AMENDMENT	DRAWN
B	09.01.24	Variation of Condition	DM

Helyer Davies Architects
www.hdarchitects.co.uk
mail@hdarchitects.co.uk
01243 370 715
Unit 1 The Old Flour Mill · Queen St
Emsworth · PO10 7BT

PROJECT
Paynes Boatyard
Thornham Lane, Southbourne, PO10 8DD

DRAWING Proposed Elevations
SCALE As noted @A1

DATE	DRAWN
Jan-24	DM
DRAWING No.	REV
21117 - 05	B