

GENERAL NOTES
Dimensions to be checked on site before commencing work. Any discrepancies shall be reported to the architect immediately.
Do not scale from these drawings except for planning purposes. Use figured dimensions only.


ACCOMPANYING DOCUMENTATION
All details shown on Helyer Davies Architects drawings are to be read in conjunction with the project specification and other consultants drawings and details.



NORTH-EAST ELEVATION
1:100



SOUTH-EAST ELEVATION
1:100

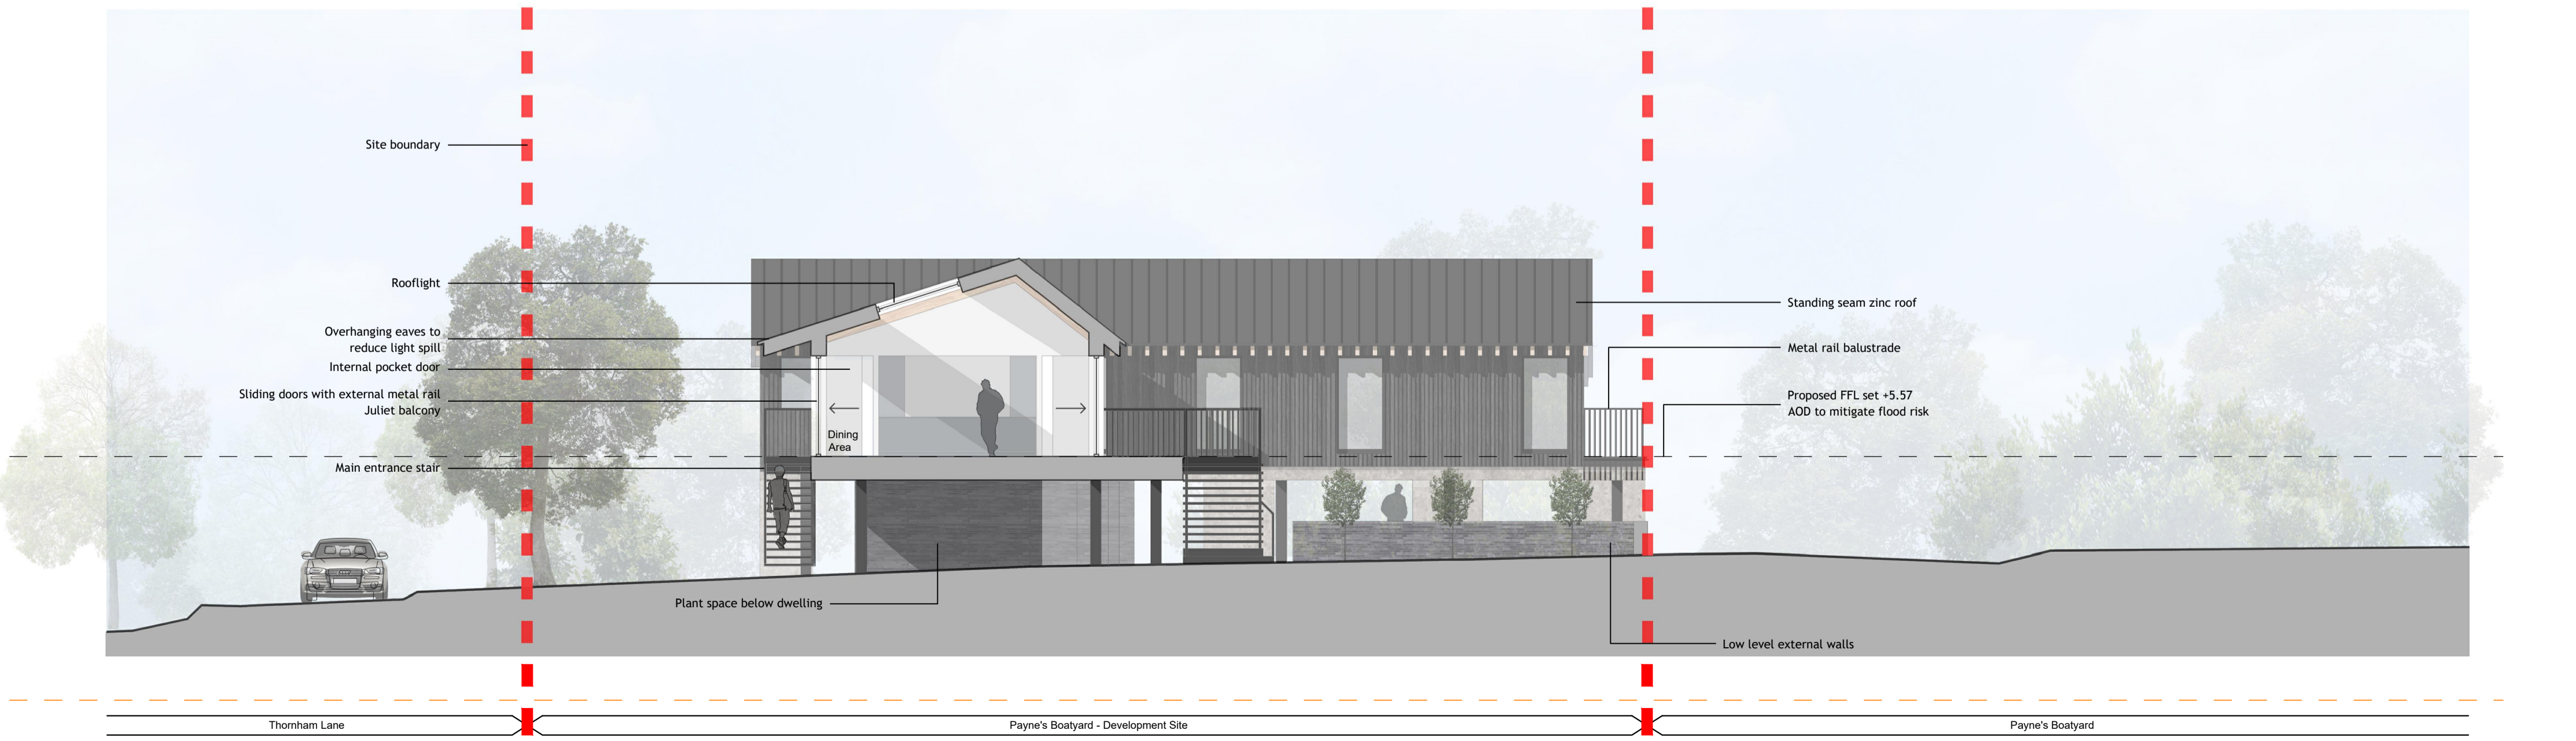

SECTION AA
1:100



| REV | DATE | AMENDMENT | DRAWN |
|-----|----------|------------------------|-------|
| B | 09.01.24 | Variation of Condition | DM |

Helyer Davies Architects
www.hdarchitects.co.uk
mail@hdarchitects.co.uk
01243 370 715
Unit 1 The Old Flour Mill - Queen St
Emsworth - PO10 7BT

PROJECT
Paynes Boatyard
Thornham Lane, Southbourne, PO10 8DD

DRAWING Proposed Elevations
SCALE As noted @A1

| DATE | DRAWN |
|-------------|-------|
| Jan-24 | DM |
| DRAWING No. | REV |
| 21117 - 04 | B |