



**GENERAL NOTES**  
Dimensions to be checked on site before commencing work. Any discrepancies shall be reported to the architect immediately.  
Do not scale from these drawings except for planning purposes. Use figured dimensions only.

**ACCOMPANYING DOCUMENTATION**  
All details shown on Helyer Davies Architects drawings are to be read in conjunction with the project specification and other consultants drawings and details.

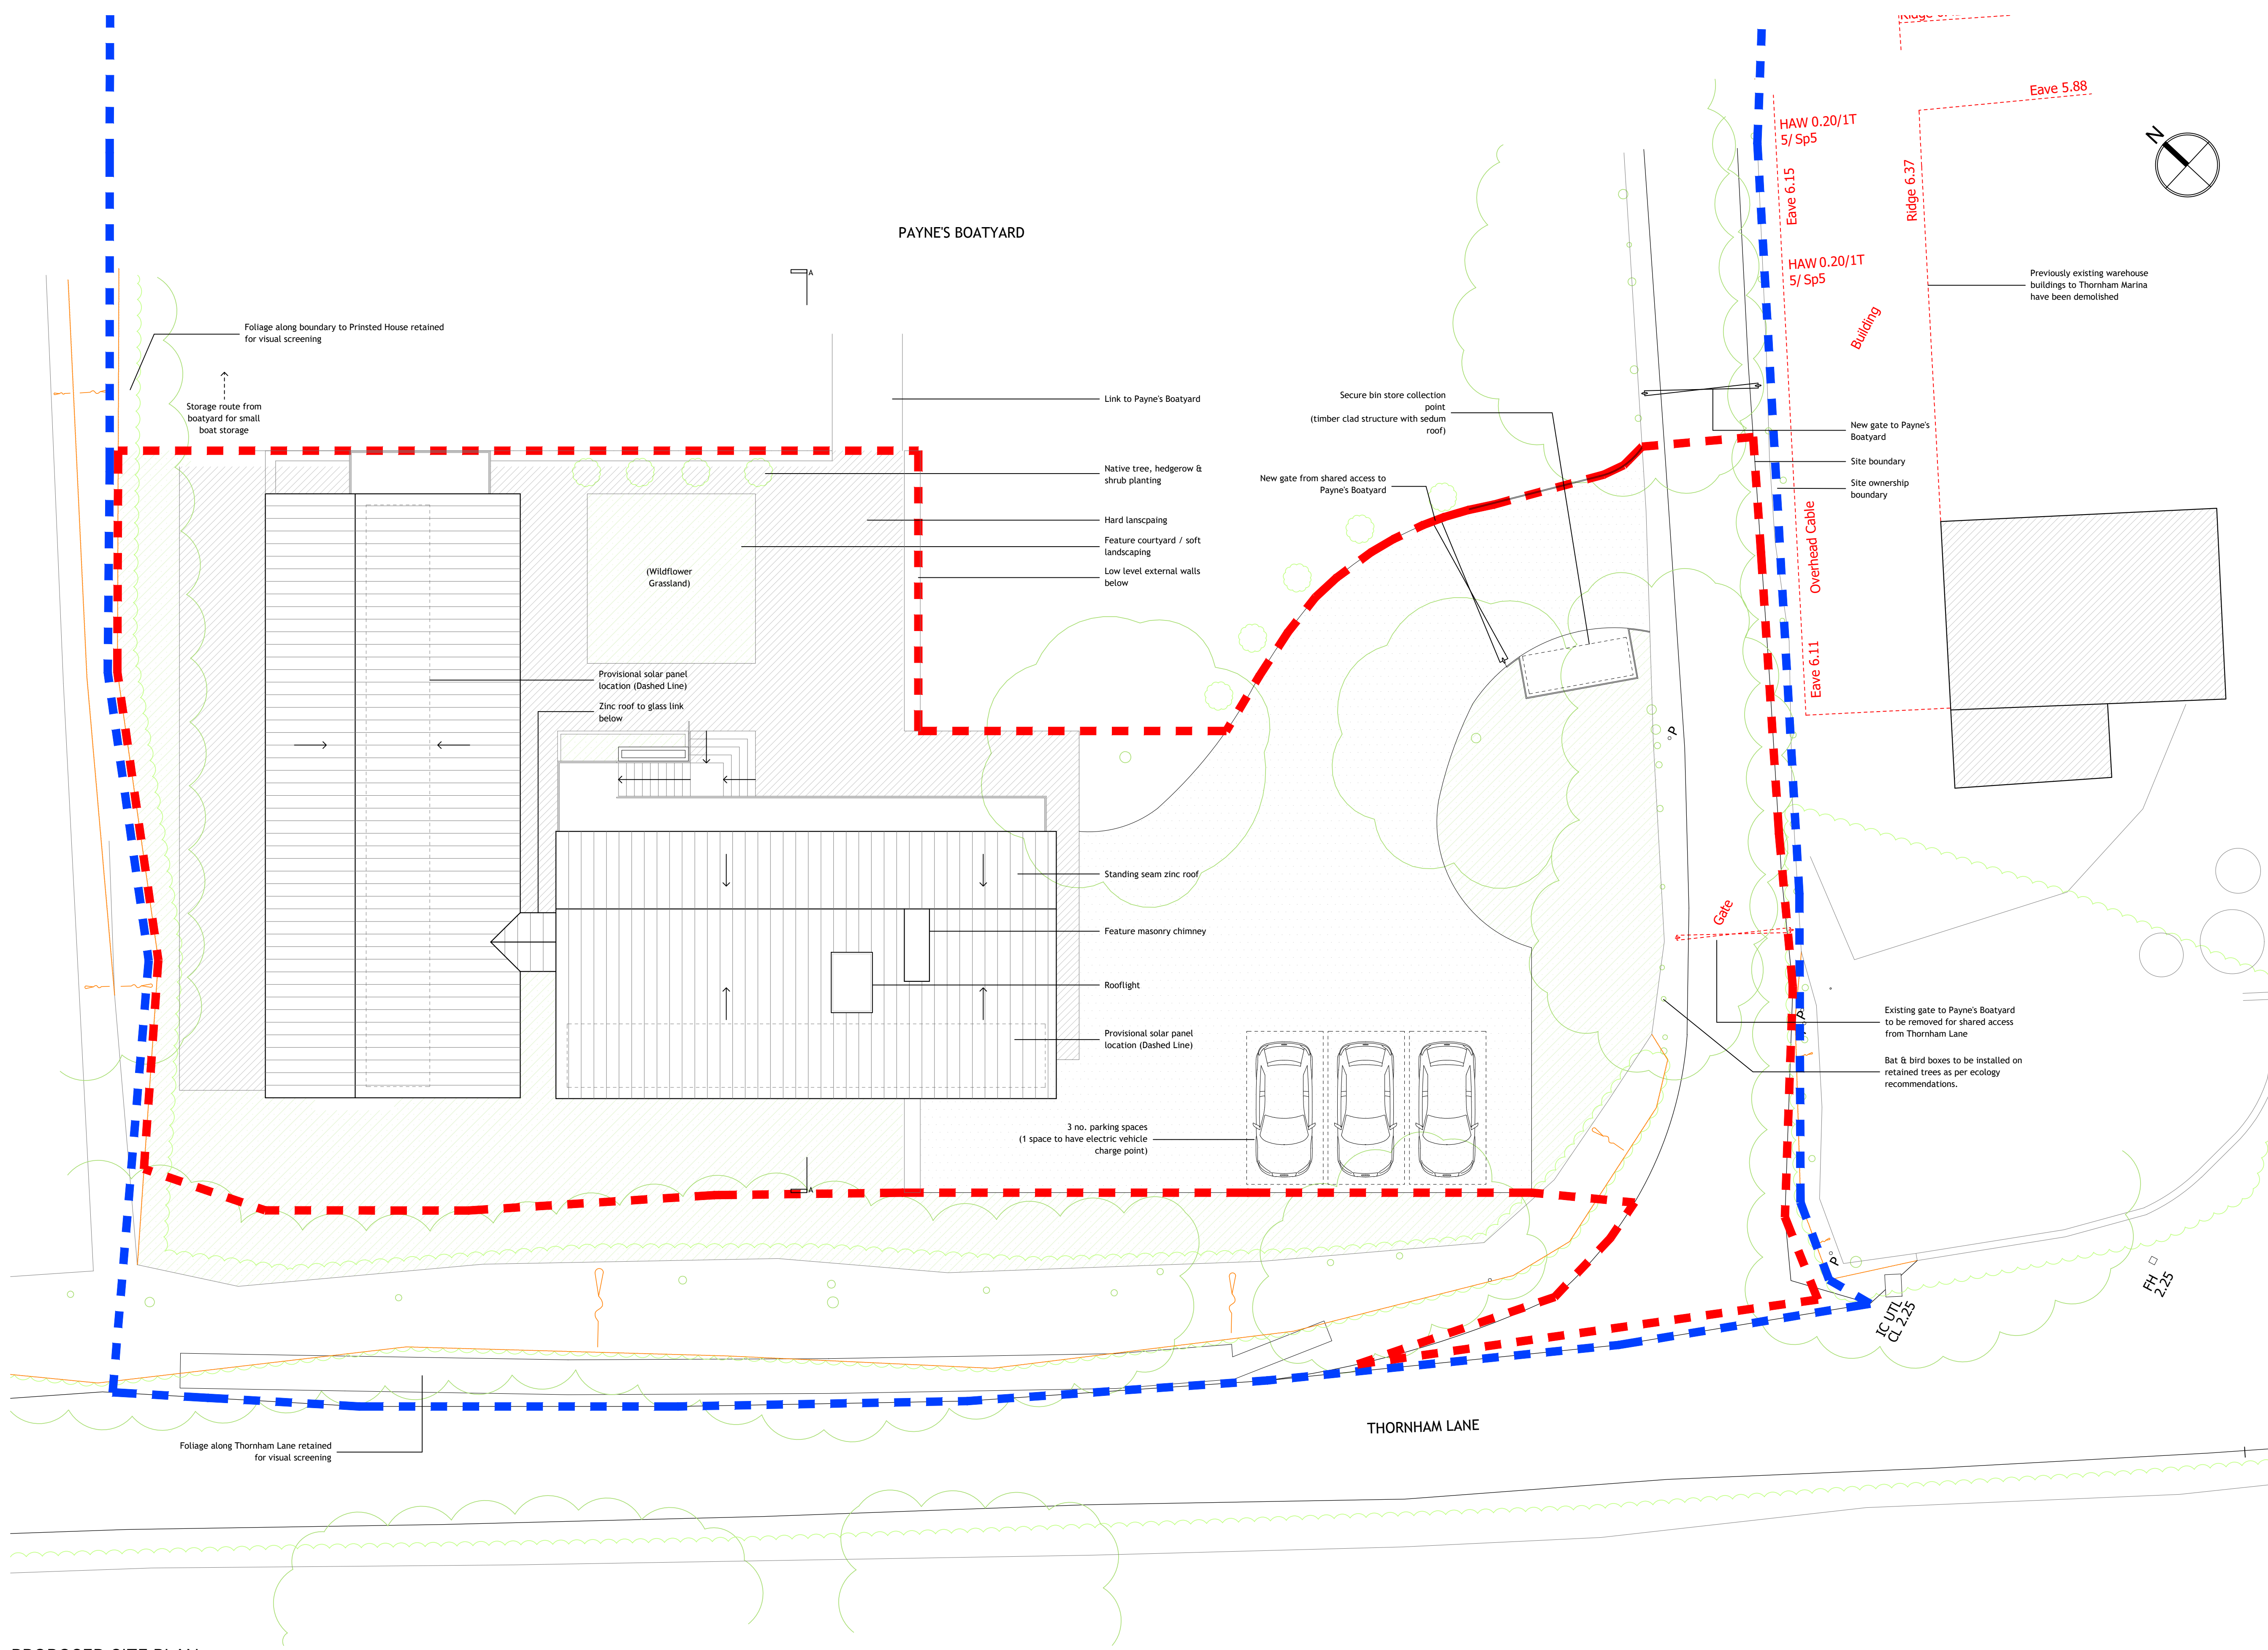

PROPOSED SITE PLAN  
1:100

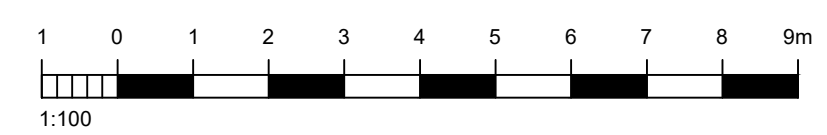

D	09.01.24	Variation of Condition	DM
REV	DATE	AMENDMENT	DRAWN

**Helyer Davies Architects**  
www.hdachitects.co.uk  
mail@hdarchitects.co.uk  
01243 370 715  
Unit 1 The Old Flour Mill - Queen St  
Emsworth - PO10 7BT

**PROJECT**  
Paynes Boatyard  
Thornham Lane, Southbourne, PO10 8DD

**DRAWING**  
Proposed Site Plan

**SCALE**  
As noted @A1

DATE	DRAWN
Jan-24	DM
DRAWING No.	REV
2117 - 02	D