



NOTES:

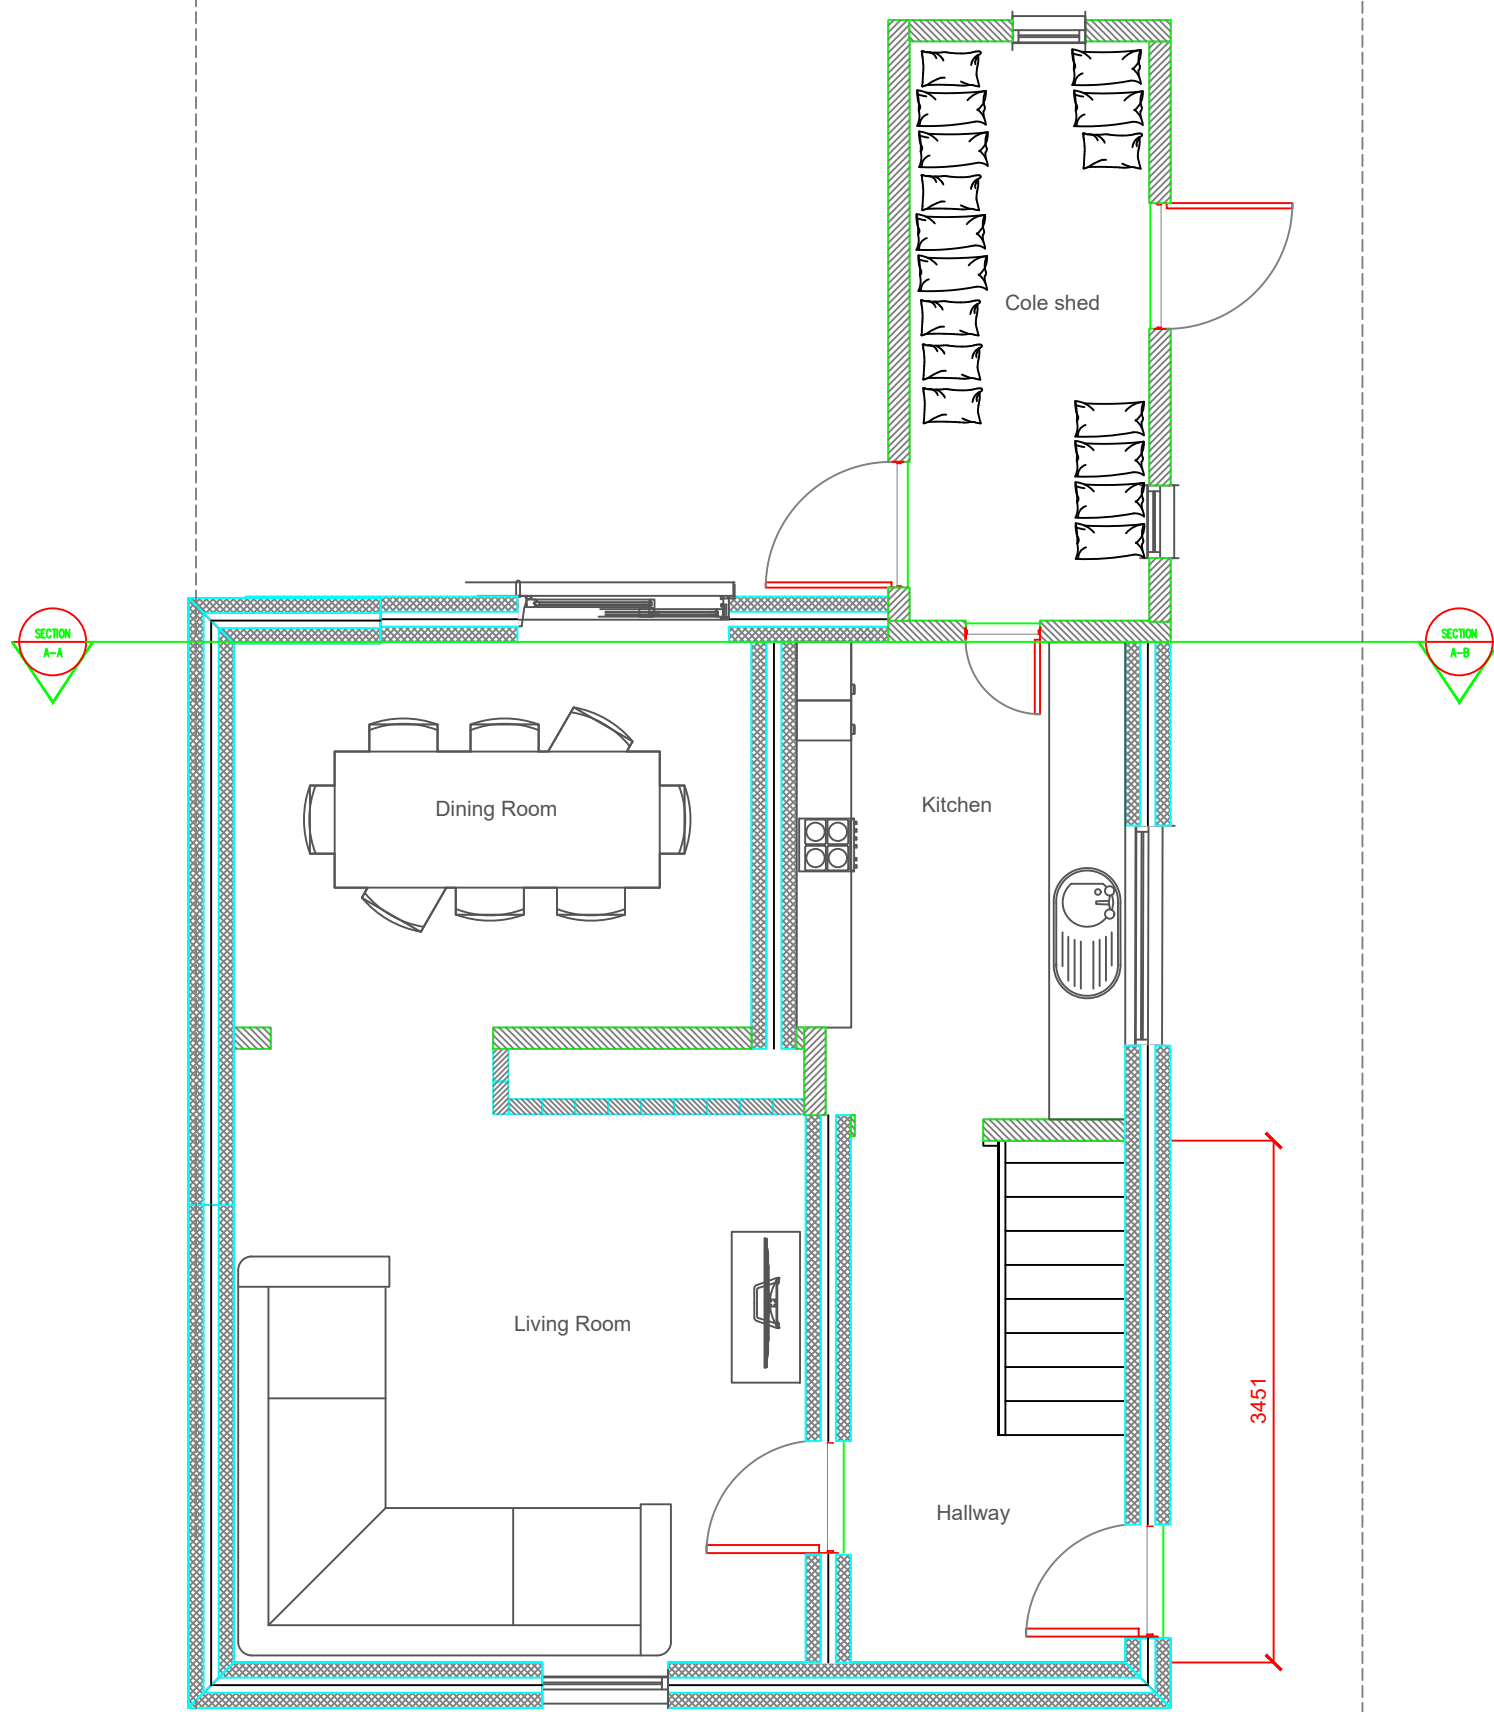

### EXISTING GROUND FLOOR PLAN

Scale 1:50@A1-1:100@A3

 

Copyright DWG DESIGN Ltd. This Drawing is supplied in confidence, and must not be disclosed to a third party without the written permission of DWG DESIGN Ltd.

Cl	Date	Description	DMS	DMS	SD
02/12/23	02/12/23	CHANGE OF USE ISSUE	DMS	DMS	SD
Rev	Date	Description	Drawn	Chkd	AP
		Current purpose: PRELIMINARY	Scale: 1:50	Size: A3	
		Original Issue Date: 02/12/23	Drawn: DMS	Chkd: SD	

**DWG DESIGN LTD.**



BUILDING THE NEW BEGINNINGS TOGETHER  
 DWG DESIGN LTD  
 24 CAMBRIA COURT  
 NORTH STAR BOULEVARD  
 GREENHITHE  
 DA9 9UG  
 07756556827  
 DWG\_DESIGN@OUTLOOK.COM

Project: 51 TREVITHICK DRIVE  
 TEMPLE HILL DA1 5JH

Client: MR SCOTT HUNTINGTON

Dwg Number: FP\_001\_01

Rev: **C1**