



1. THE COPYRIGHT OF THIS DRAWING IS VESTED IN TARGET CARBON MANAGEMENT AND IT MAY NOT BE REPRODUCED IN WHOLE OR PART OR USED FOR THE MANUFACTURE OF ANY ARTICLE WITHOUT THE EXPRESS PERMISSION OF THE COPYRIGHT HOLDERS.

2. WORK TO FIGURED DIMENSIONS ONLY. SITE DIMENSIONS TO BE CHECKED


3. THIS DRAWING IS TO BE READ IN CONJUNCTION WITH ALL RELEVANT ARCHITECTS, SERVICE ENGINEER'S AND TARGET CARBON MANAGEMENT DRAWINGS AND SPECIFICATIONS.

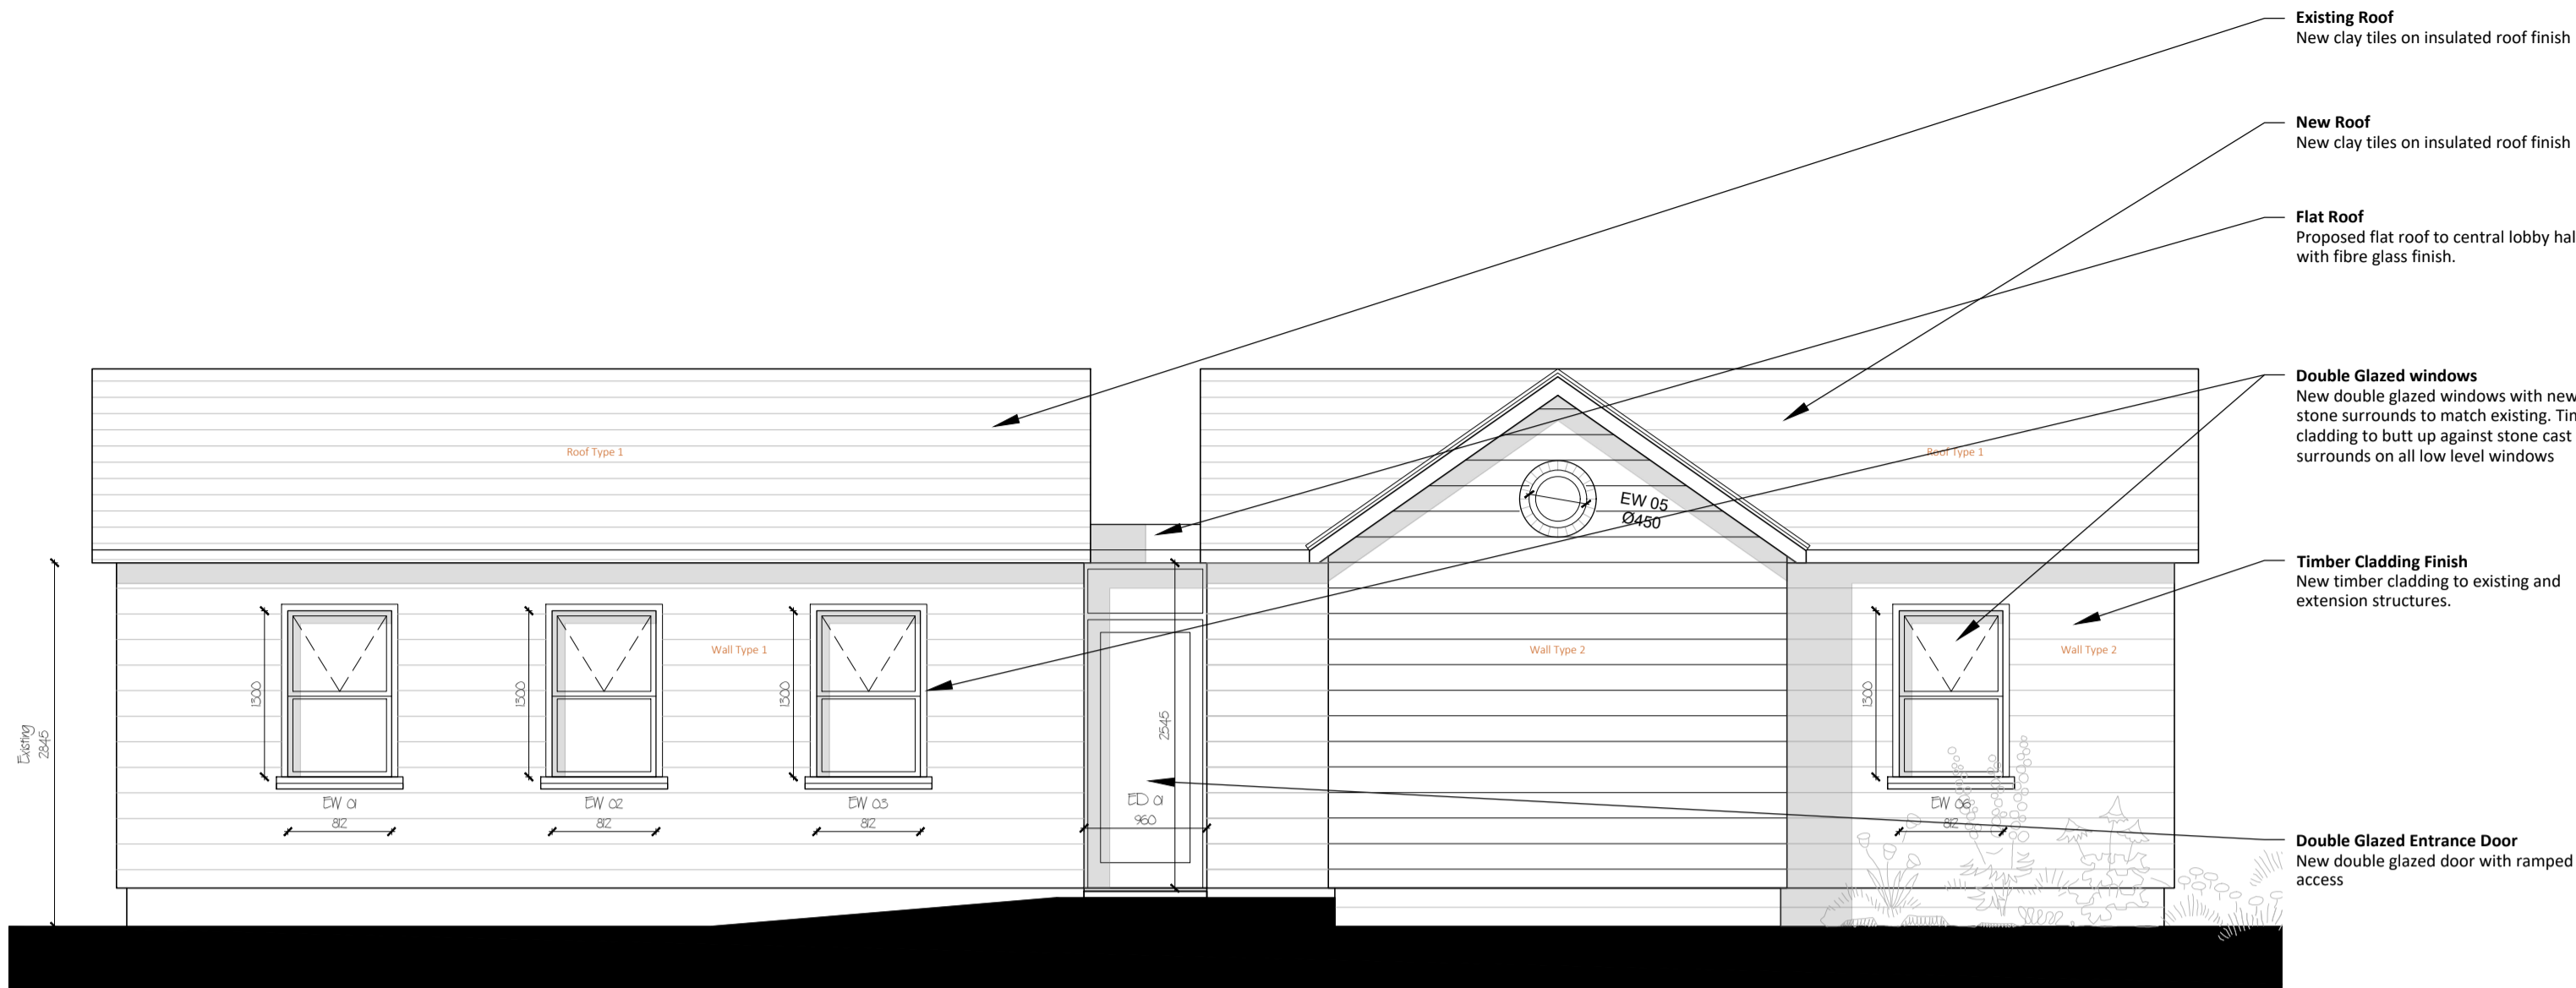


South Elevation
1:50

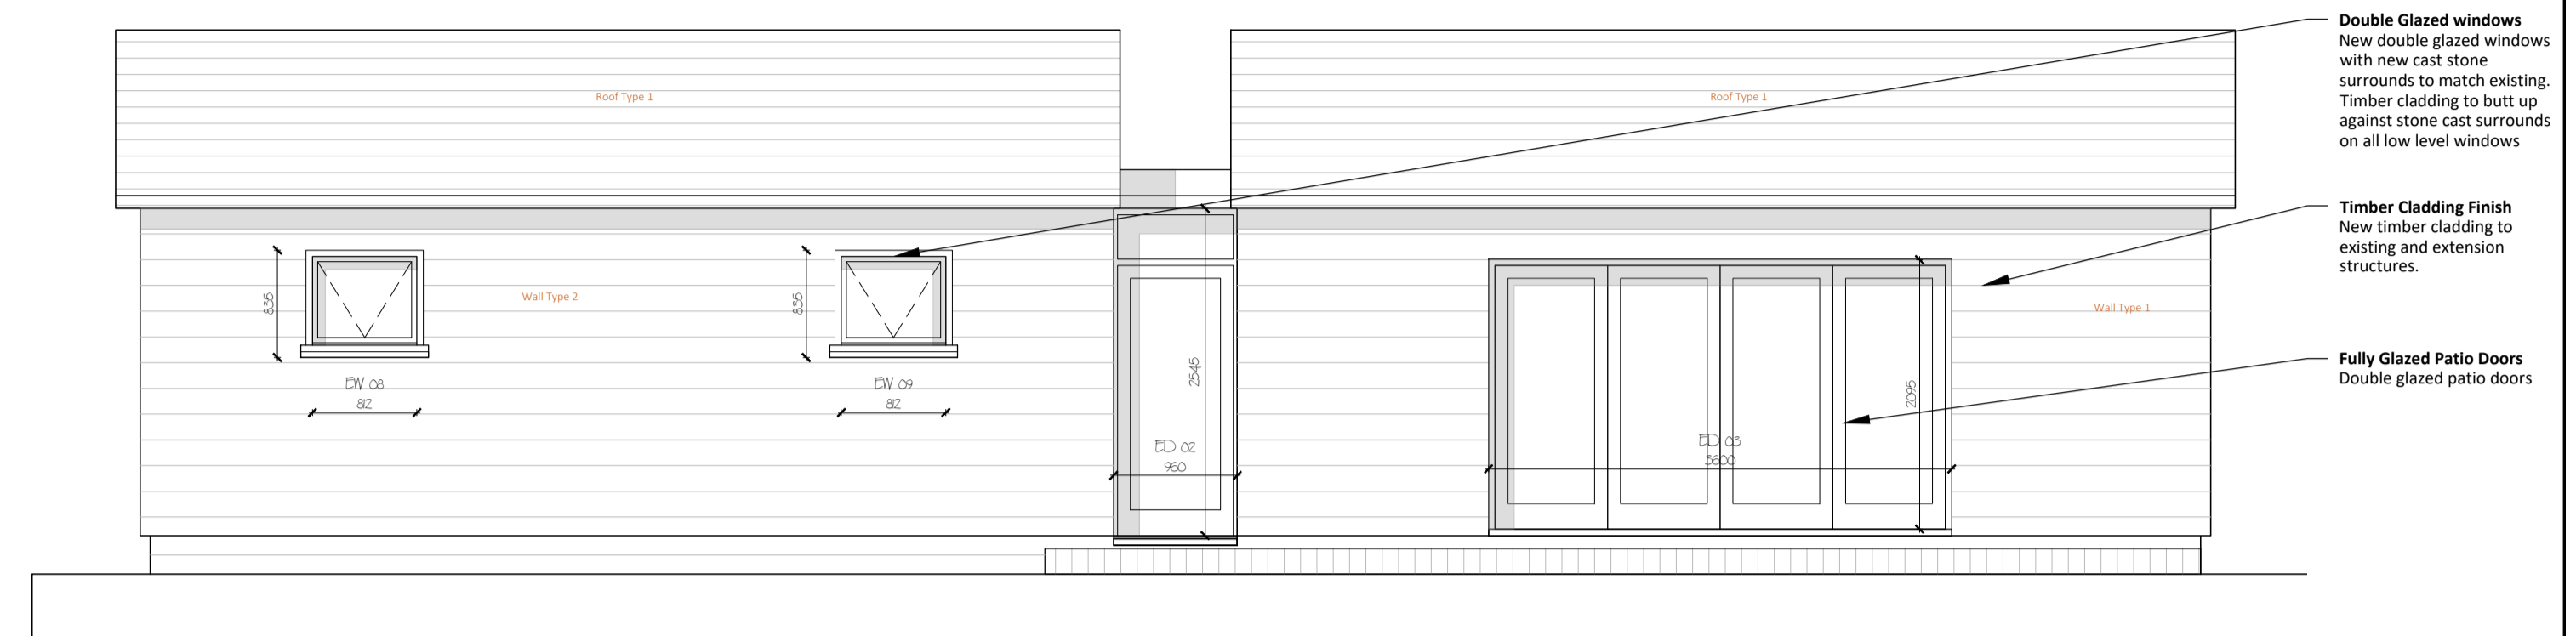


North Elevation
1:50

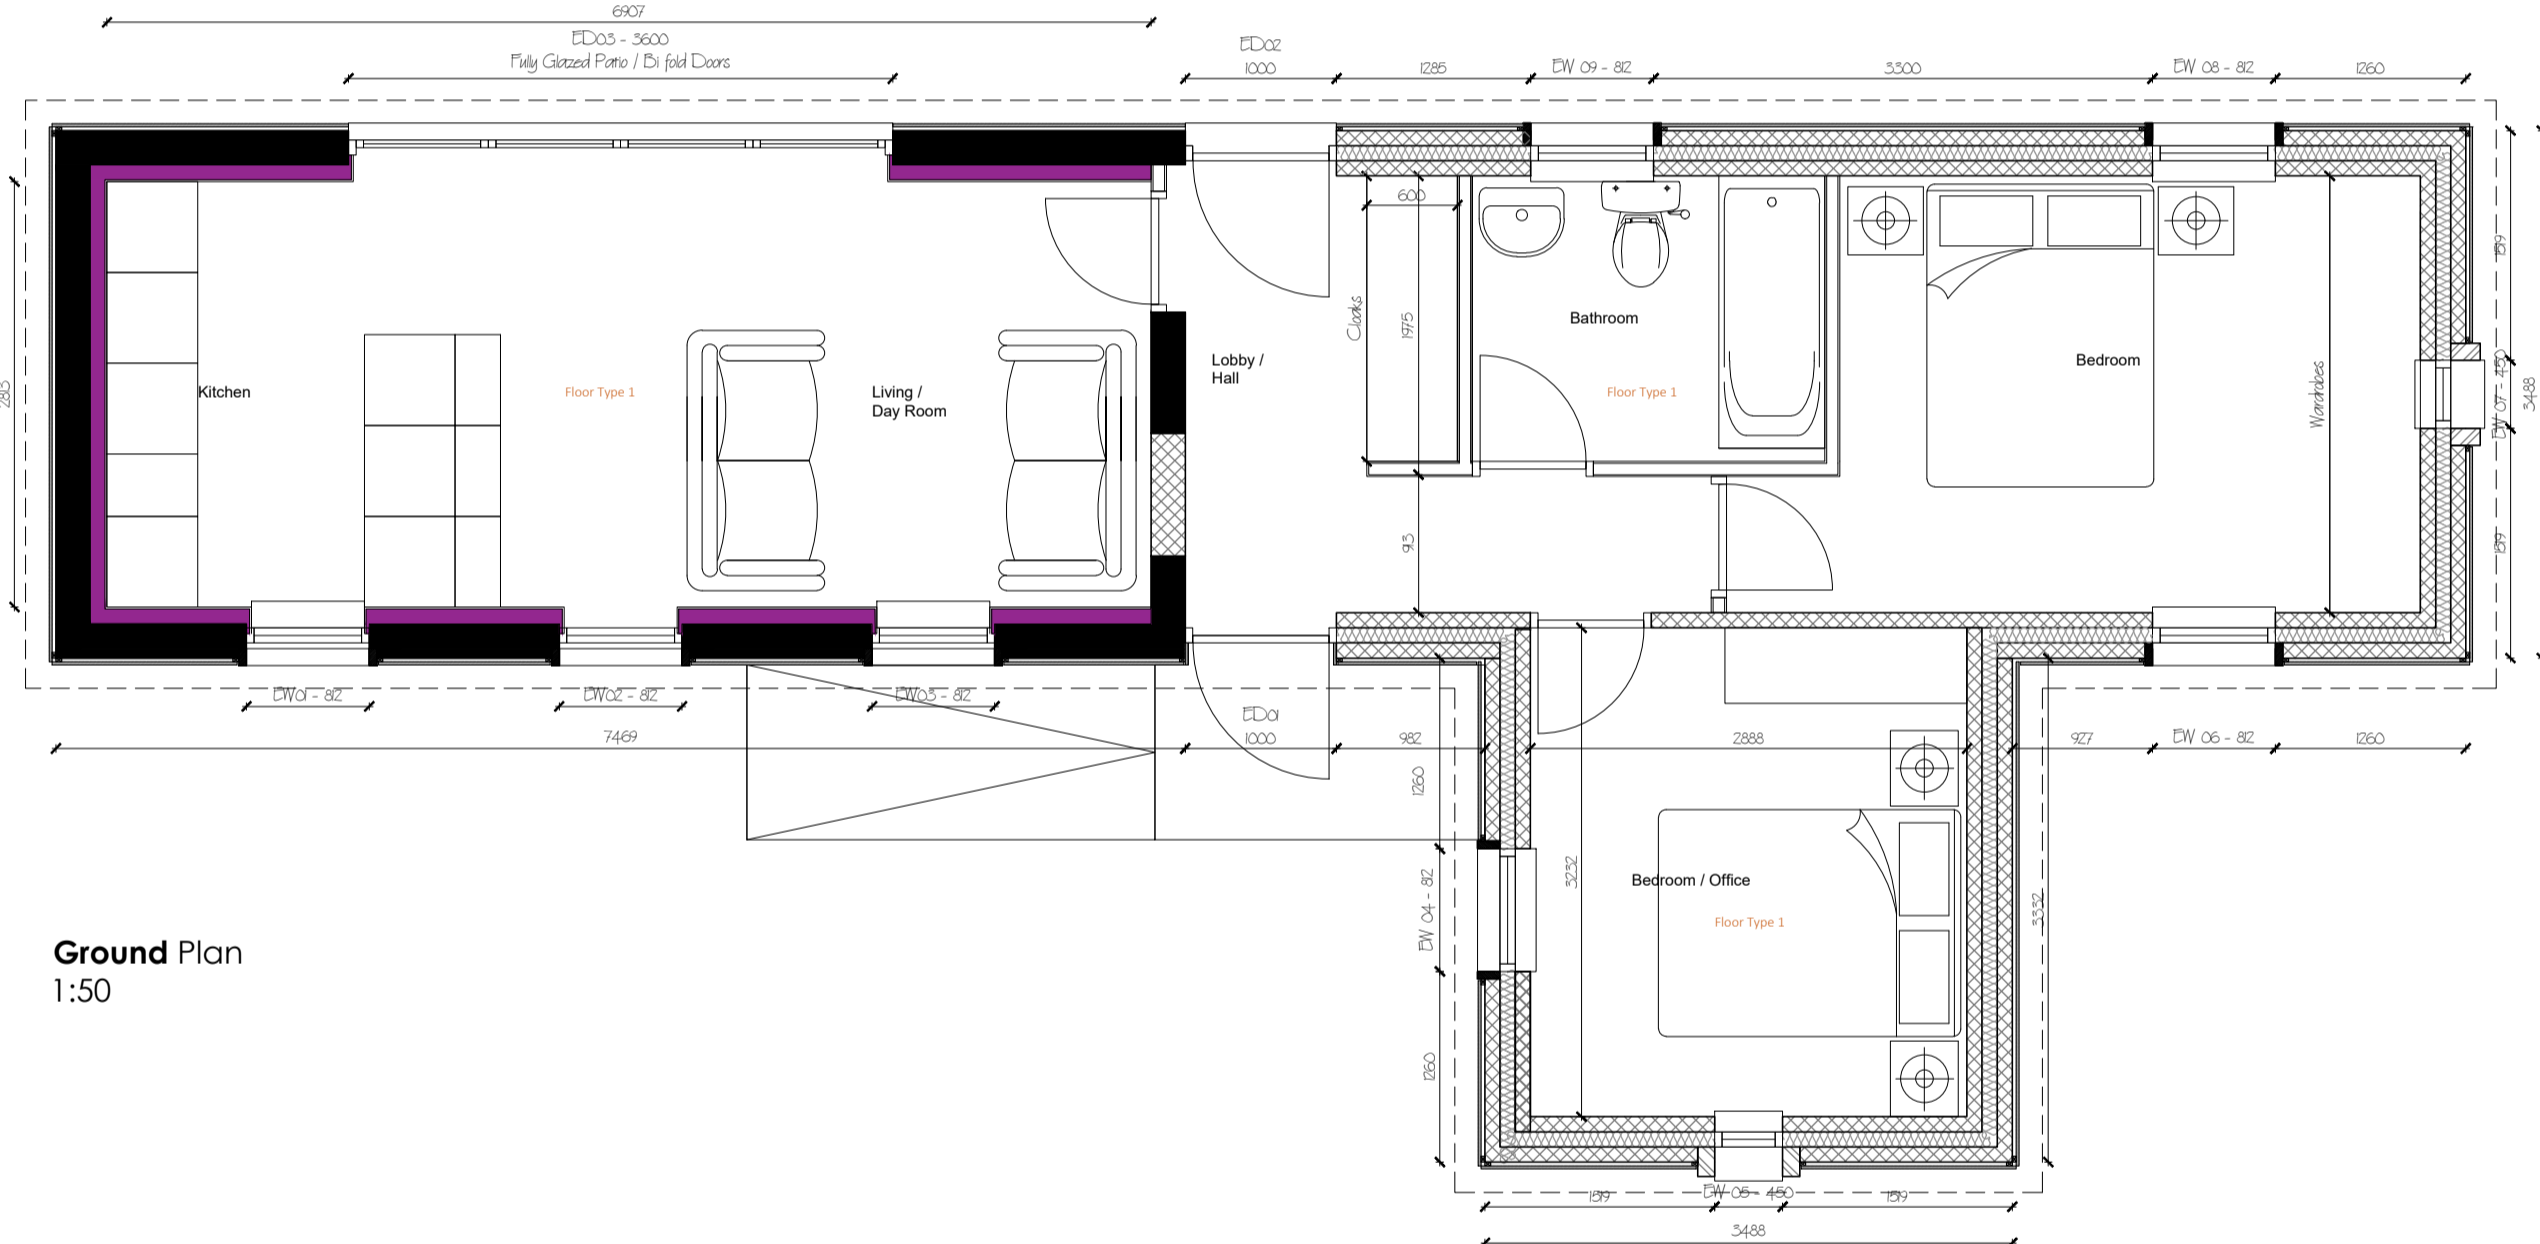


Ground Plan
1:50

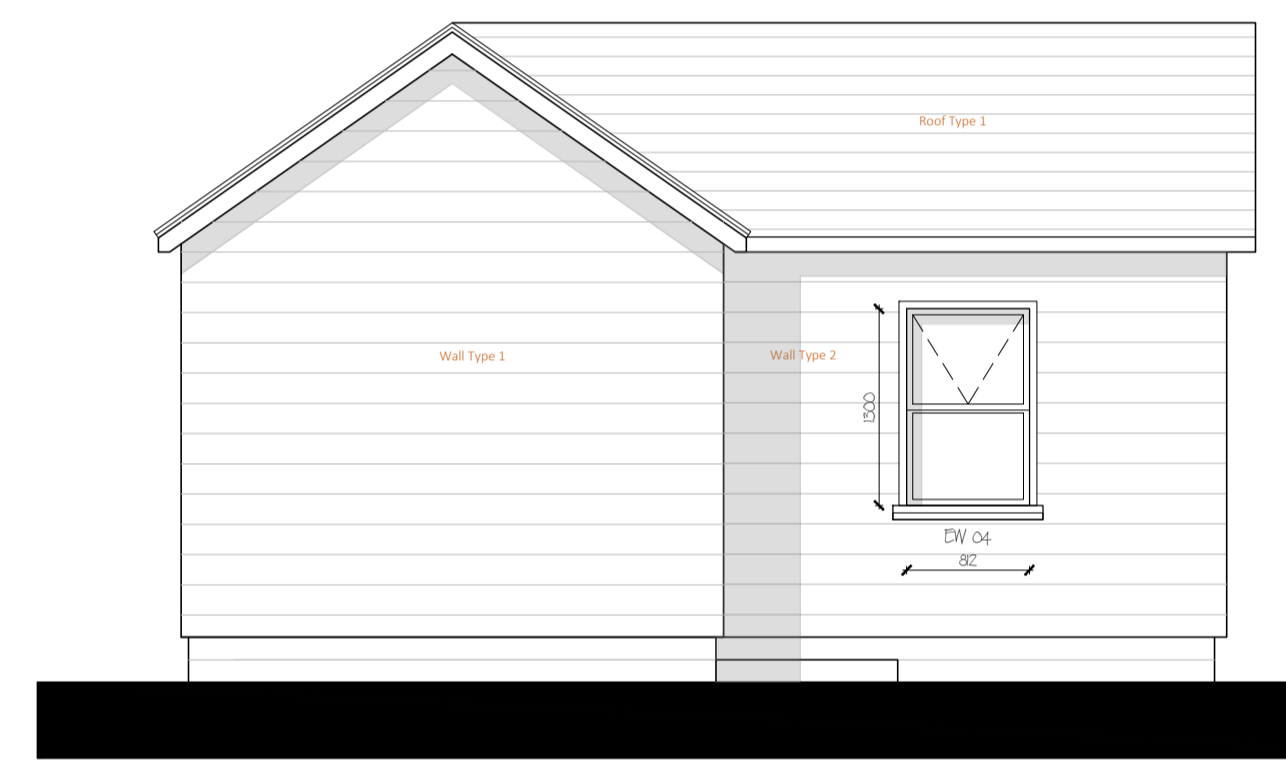






West Elevation
1:50

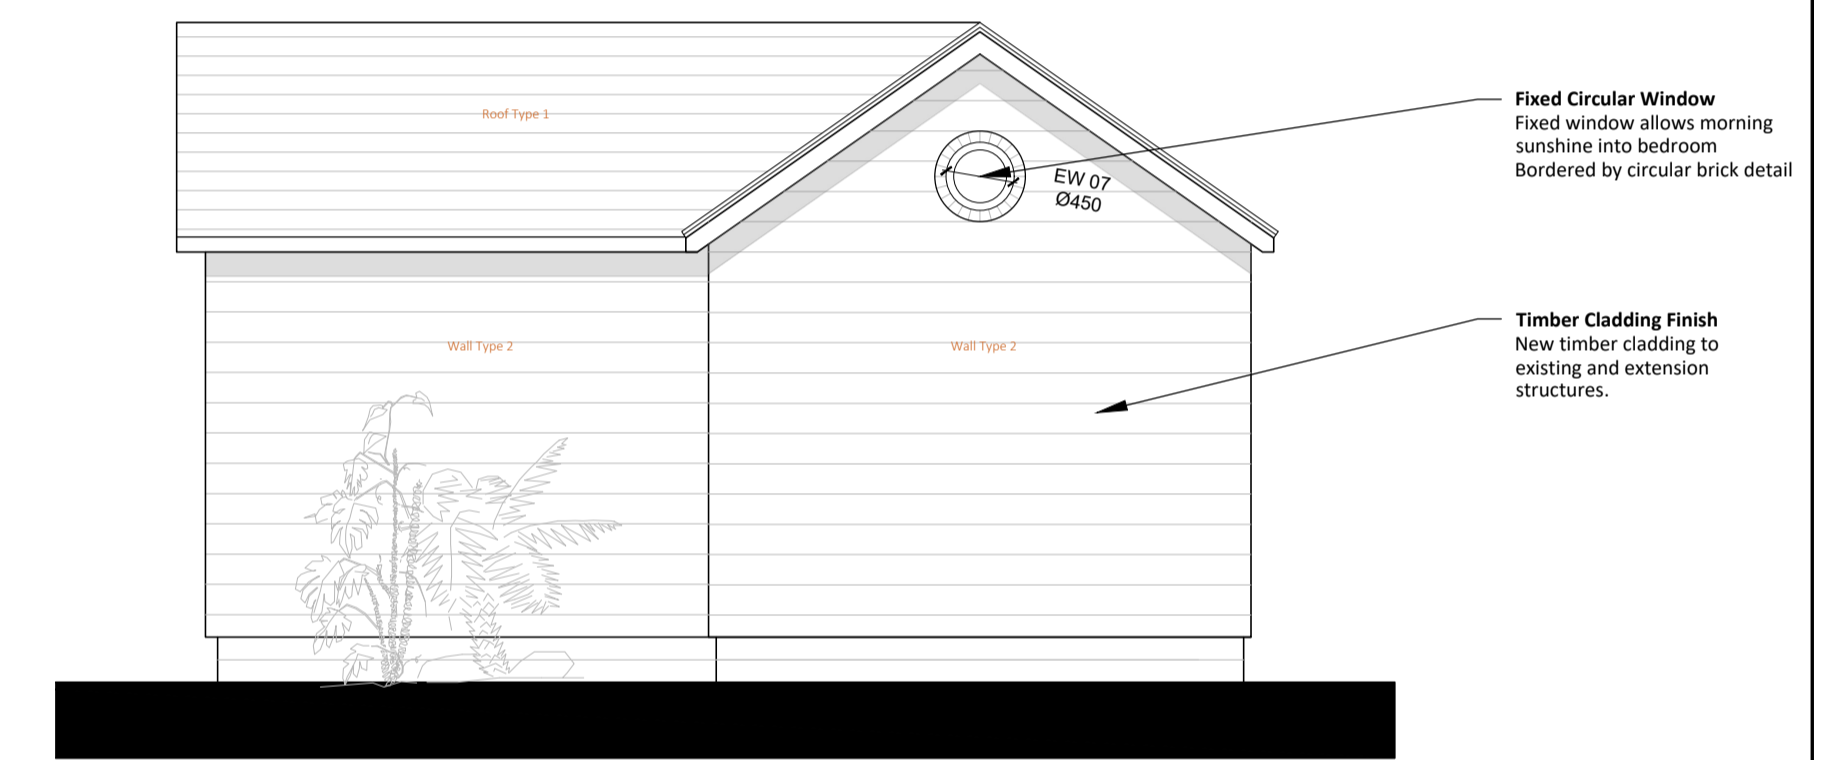


East Elevation
1:50

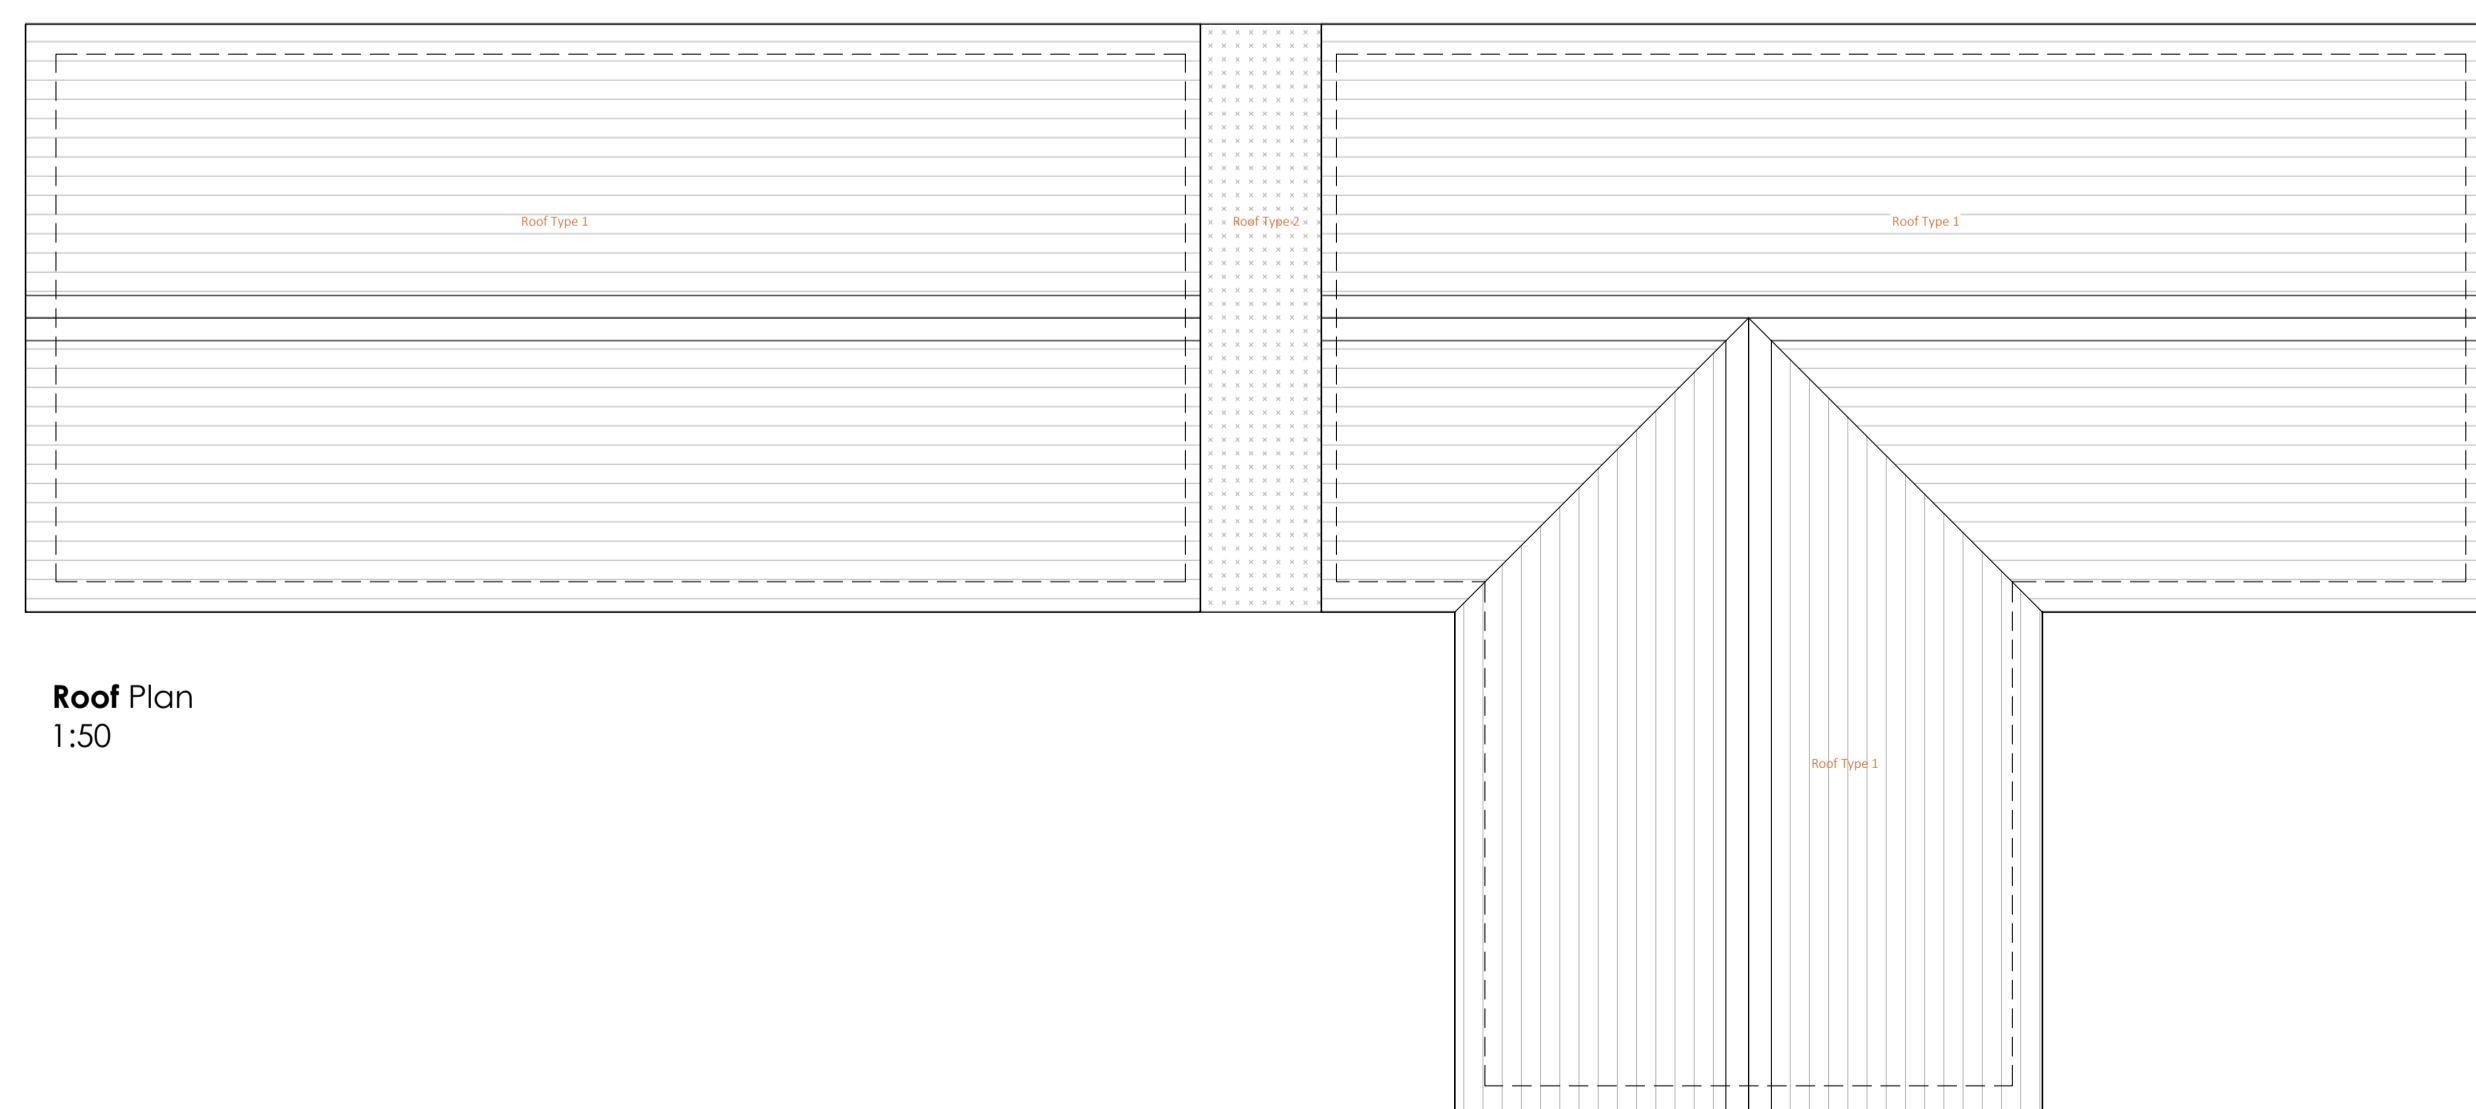

Roof Plan
1:50

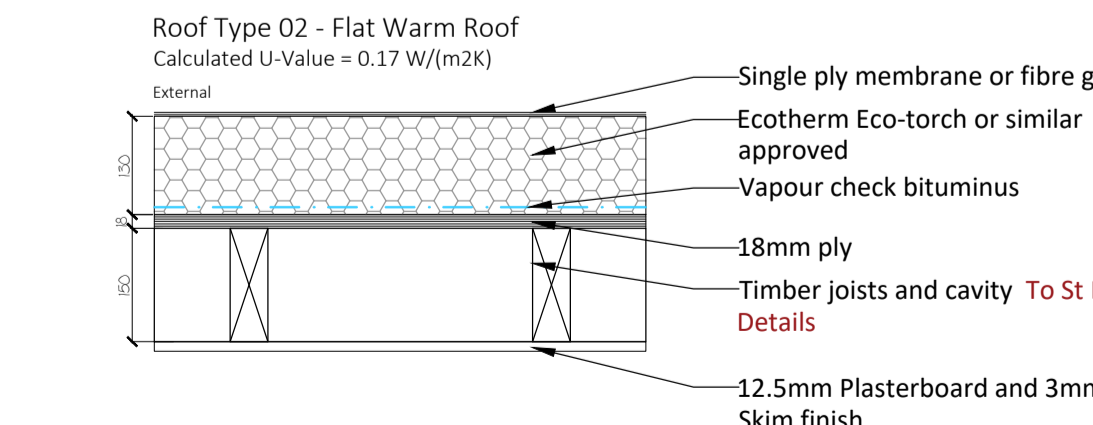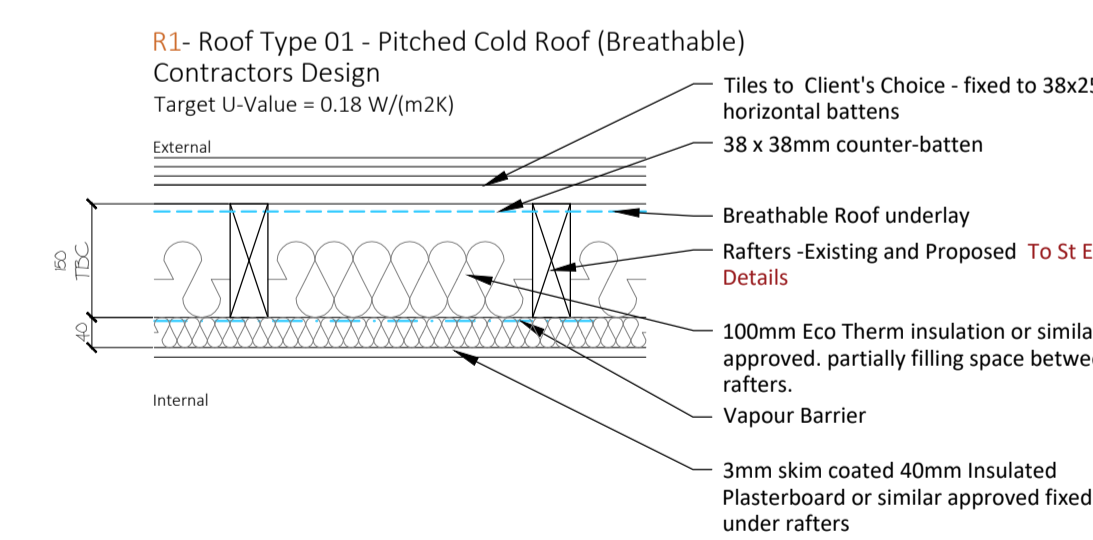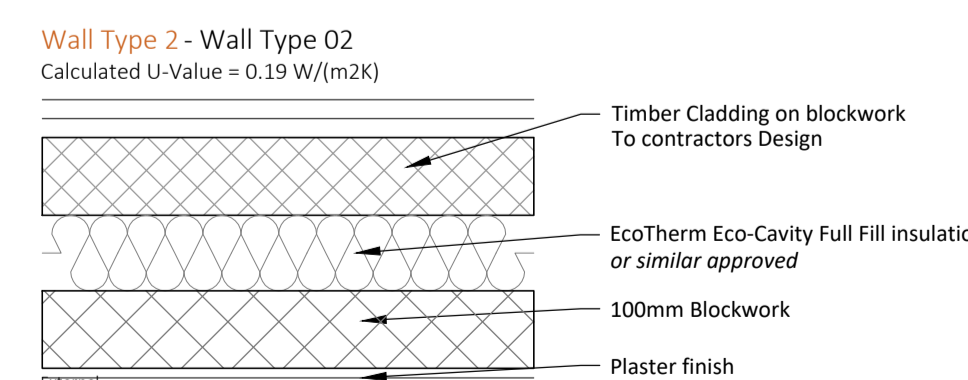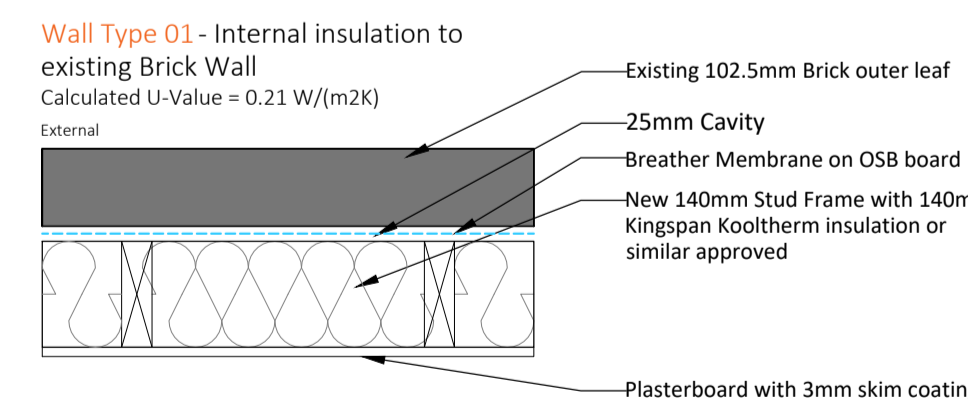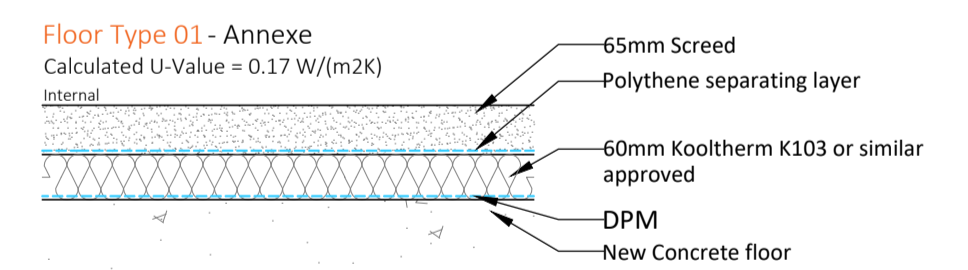

REV:	DESCRIPTION:	BY:	DATE:
STATUS: Planning / Construction			
 Target Carbon Management info@targetc.co.uk www.TargetCarbonManagement.co.uk			
CLIENT:	Ms Lee		
ARCHITECT:	Target Carbon Management		
SITE:	An Teachin Hawley Rd, Dartford		
TITLE:	Proposed Annex / Conversion Brick Stable		
SCALE:	DATE:	DRAWN:	CHECKED:
1/50 @A1	10.03.21	WRJ	//
PROJECT NO:	DRAWING NO:	REVISION:	
2118	P_205	/	