



1. THE COPYRIGHT OF THIS DRAWING IS VESTED IN TARGET CARBON MANAGEMENT AND IT MAY NOT BE REPRODUCED IN WHOLE OR PART OR USED FOR THE MANUFACTURE OF ANY ARTICLE WITHOUT THE EXPRESS PERMISSION OF THE COPYRIGHT HOLDERS.

2. WORK TO FIGURED DIMENSIONS ONLY. SITE DIMENSIONS TO BE CHECKED

3. THIS DRAWING IS TO BE READ IN CONJUNCTION WITH ALL RELEVANT ARCHITECTS, SERVICE ENGINEER'S AND TARGET CARBON MANAGEMENT DRAWINGS AND SPECIFICATIONS.

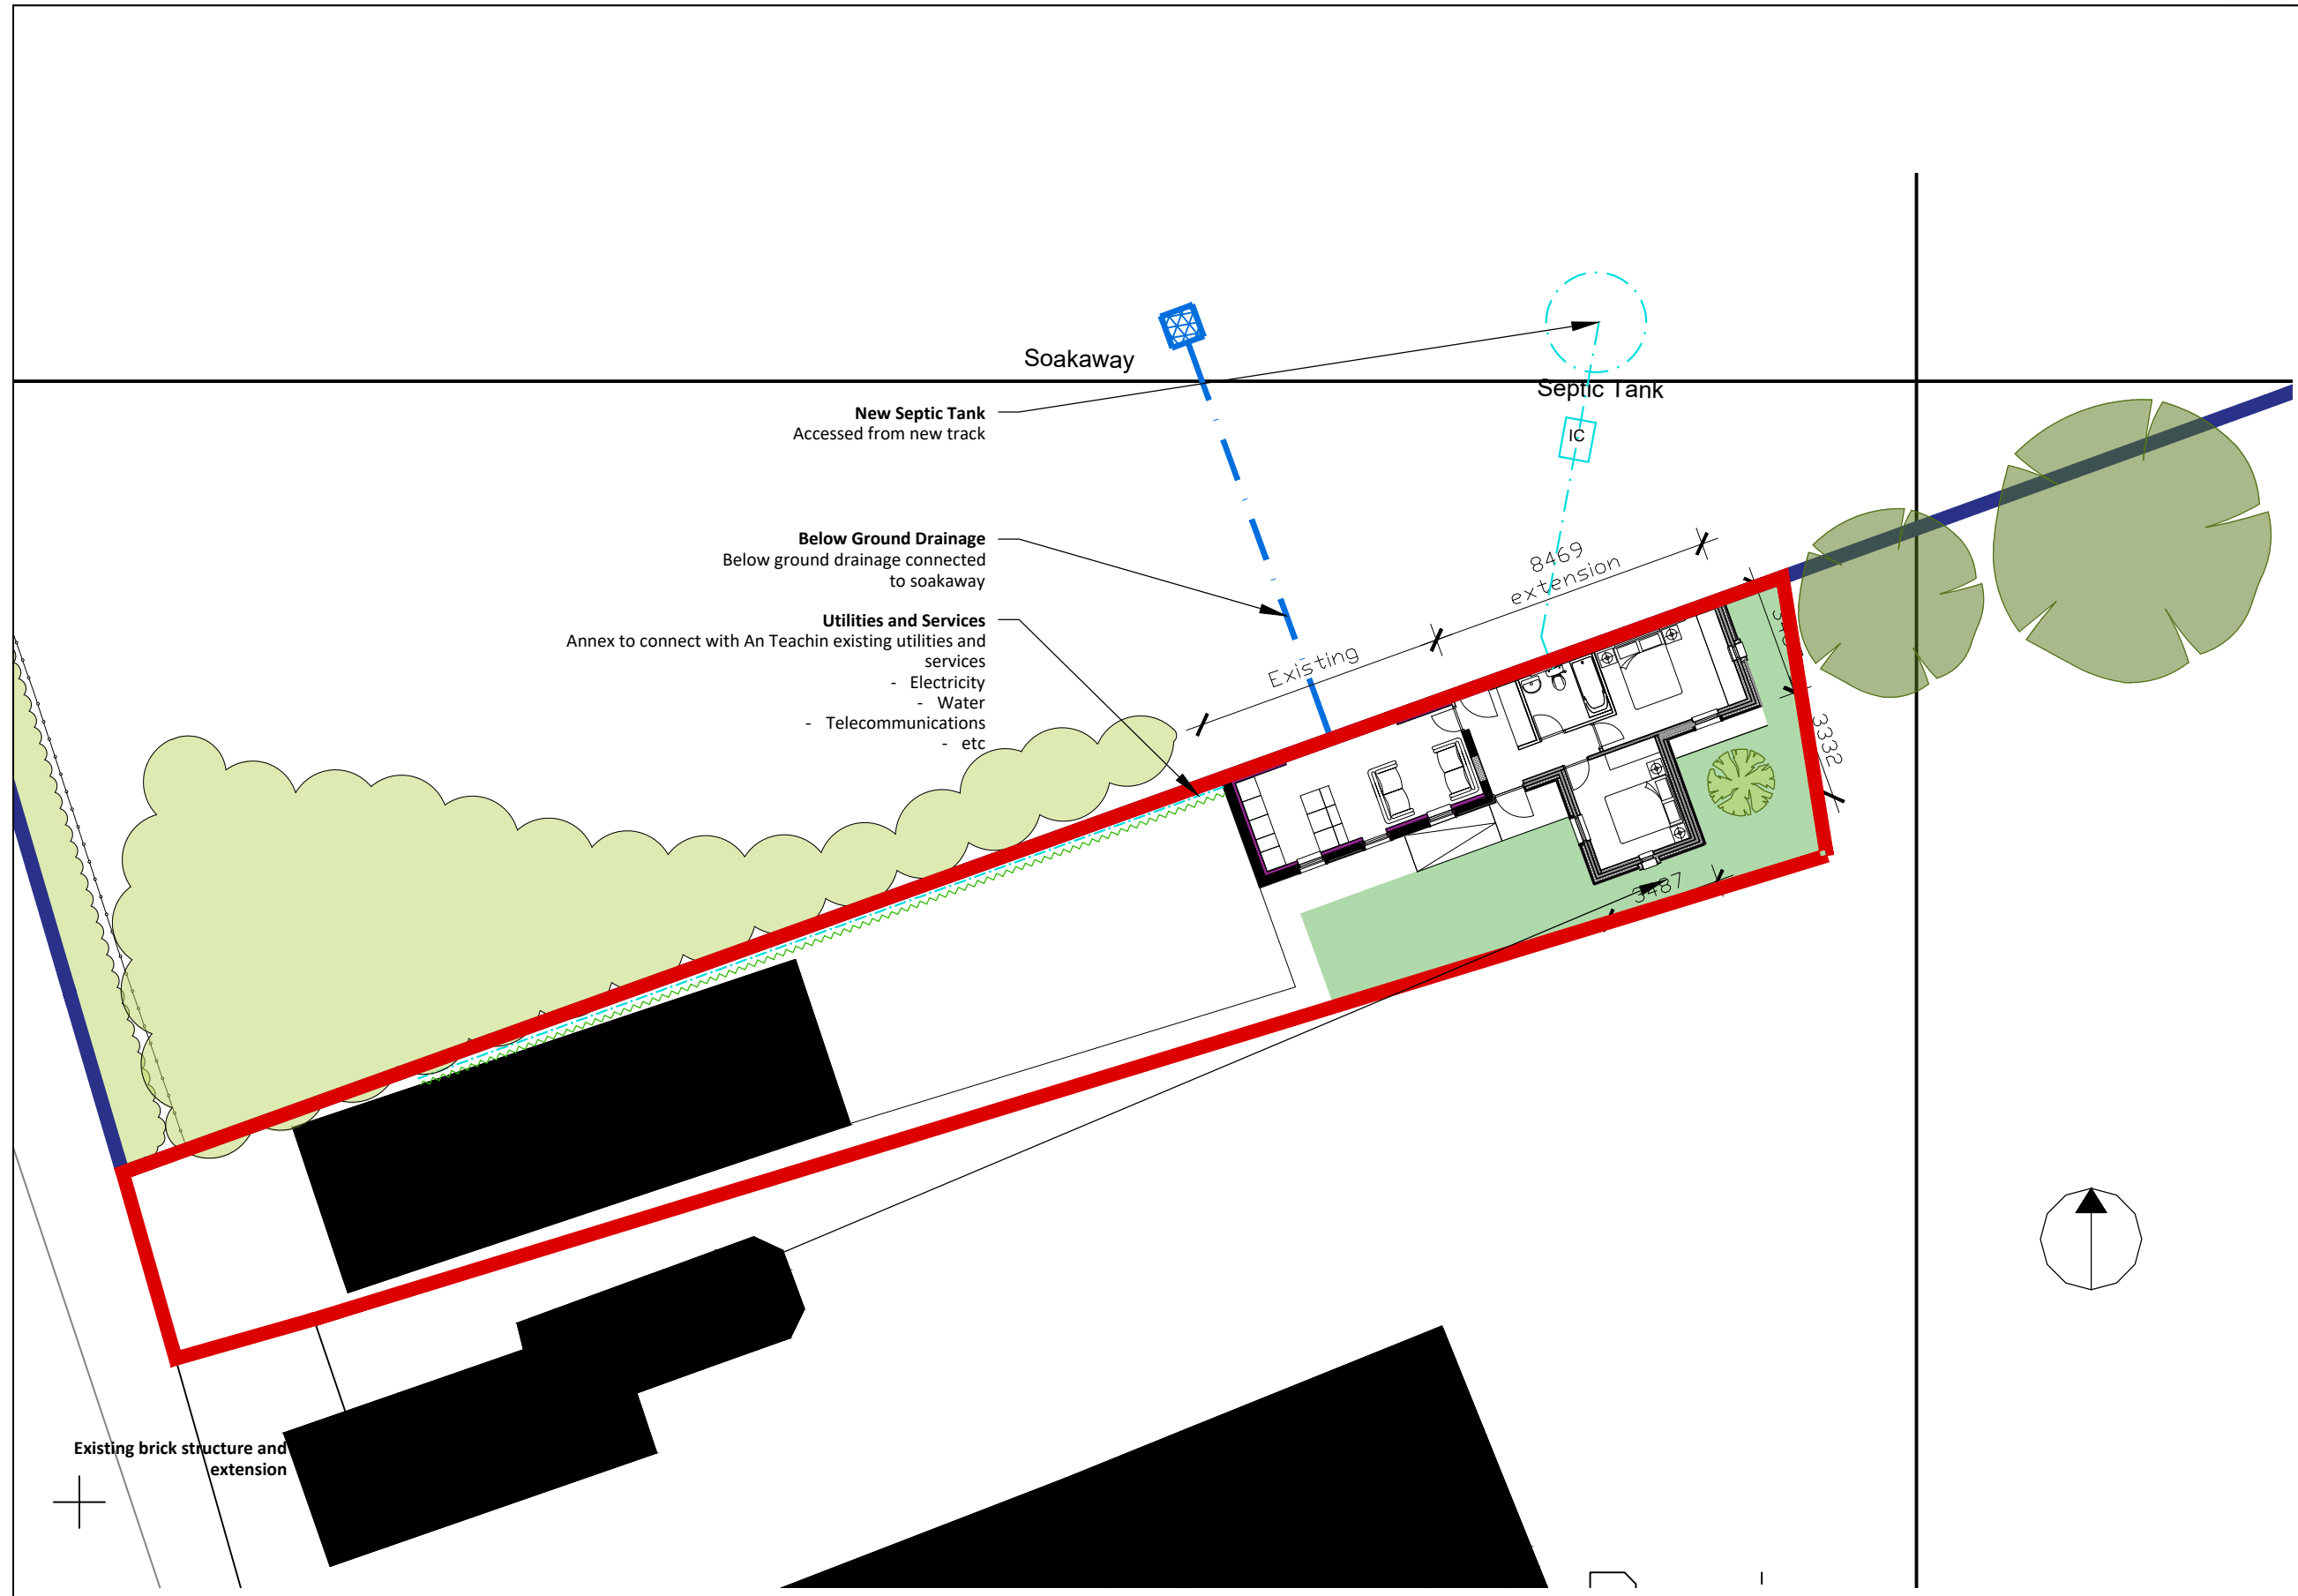

- Proposed - Native hedge & tree planting
- Proposed - Tree Native Species
- Proposed - Grass Lawn
- Proposed - Grasscrete permeable hard standing
- Proposed - Concrete hard standing
- Post and Mesh Fence 1.2m High
- Existing Hedge
- Existing Tree
- Existing Public Foul Sewer

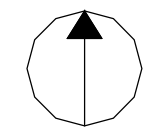

**Site Plan - Annex**  
1:200

REV:	DESCRIPTION:	BY:	DATE:
STATUS:		Construction	

**Target Carbon Management**  
info@targetc.co.uk  
www.TargetCarbonManagement.co.uk

CLIENT:	Ms Lee
ARCHITECT:	Target Carbon Management

SITE:	An Teachin Hawley Rd, Dartford		
TITLE:	Site Plan & Existing Brick Stable		
SCALE:	DATE:	DRAWN:	CHECKED:
1/500,200@A1	10.03.21	WRJ	//
PROJECT NO:	DRAWING NO:	REVISION:	
2118	P_204	A	