




Existing Front Elevation @ 1:50

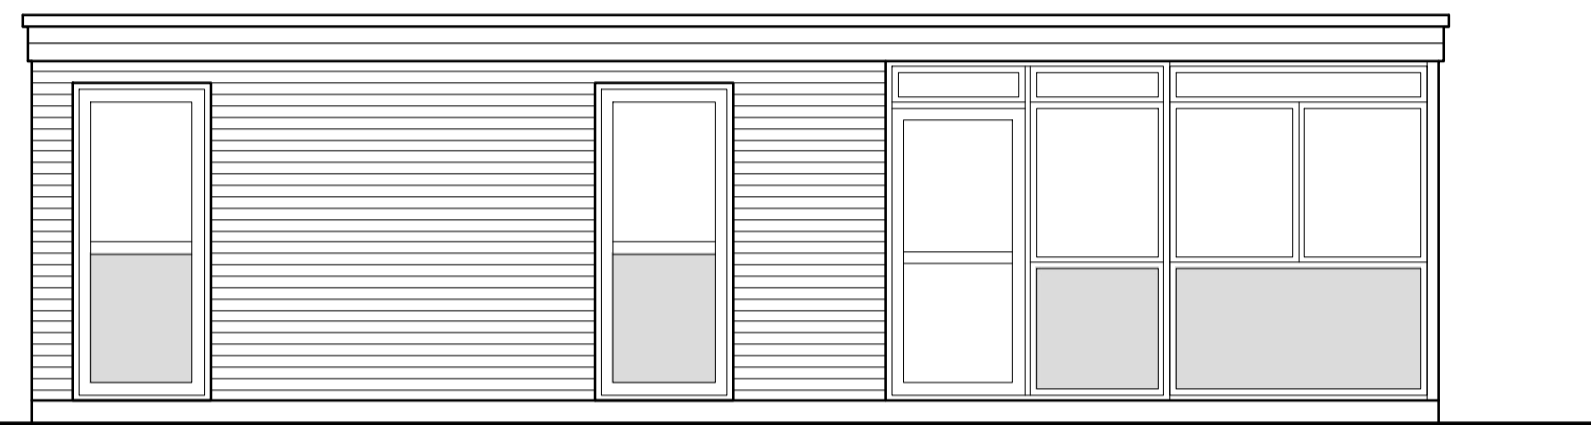

Existing Rear Elevation @ 1:50

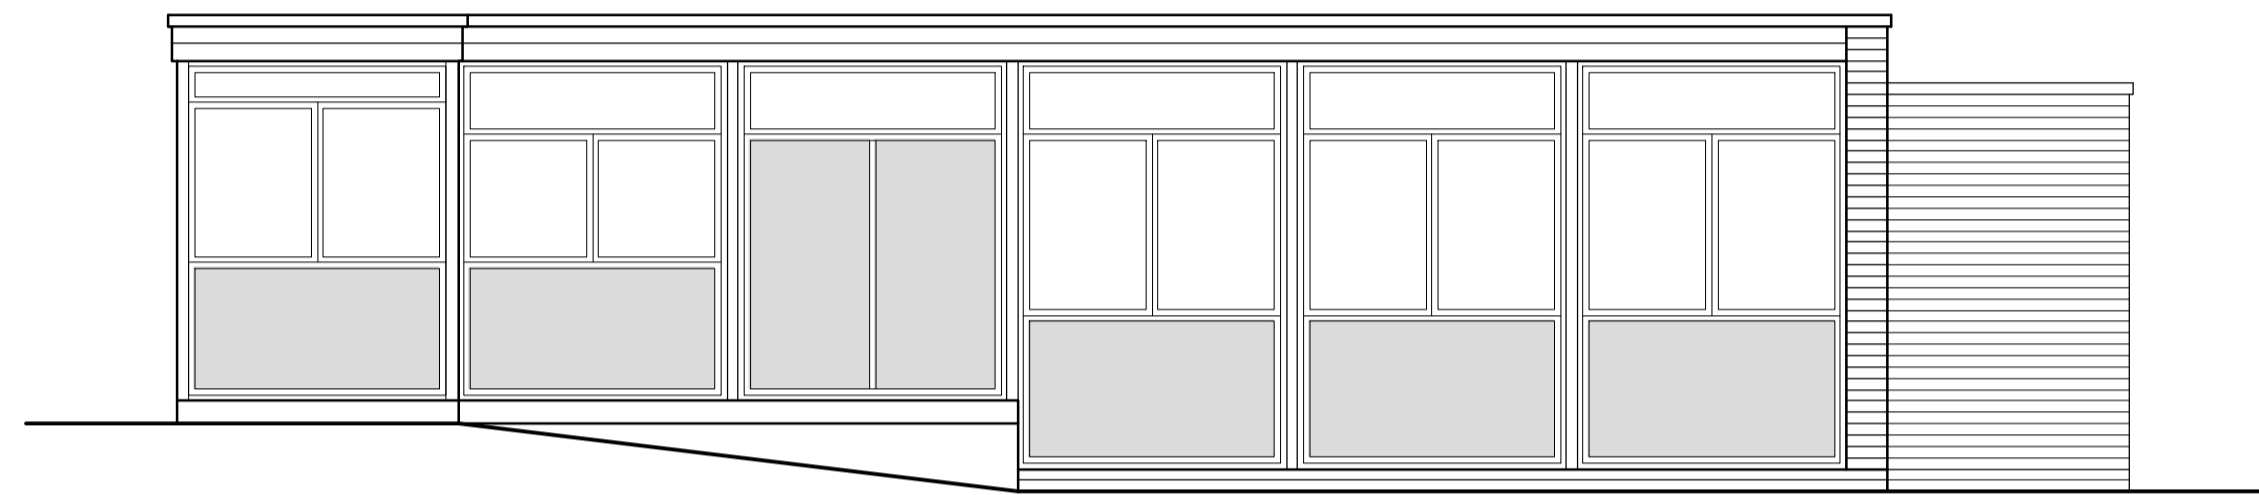


Existing Side Elevation @ 1:50

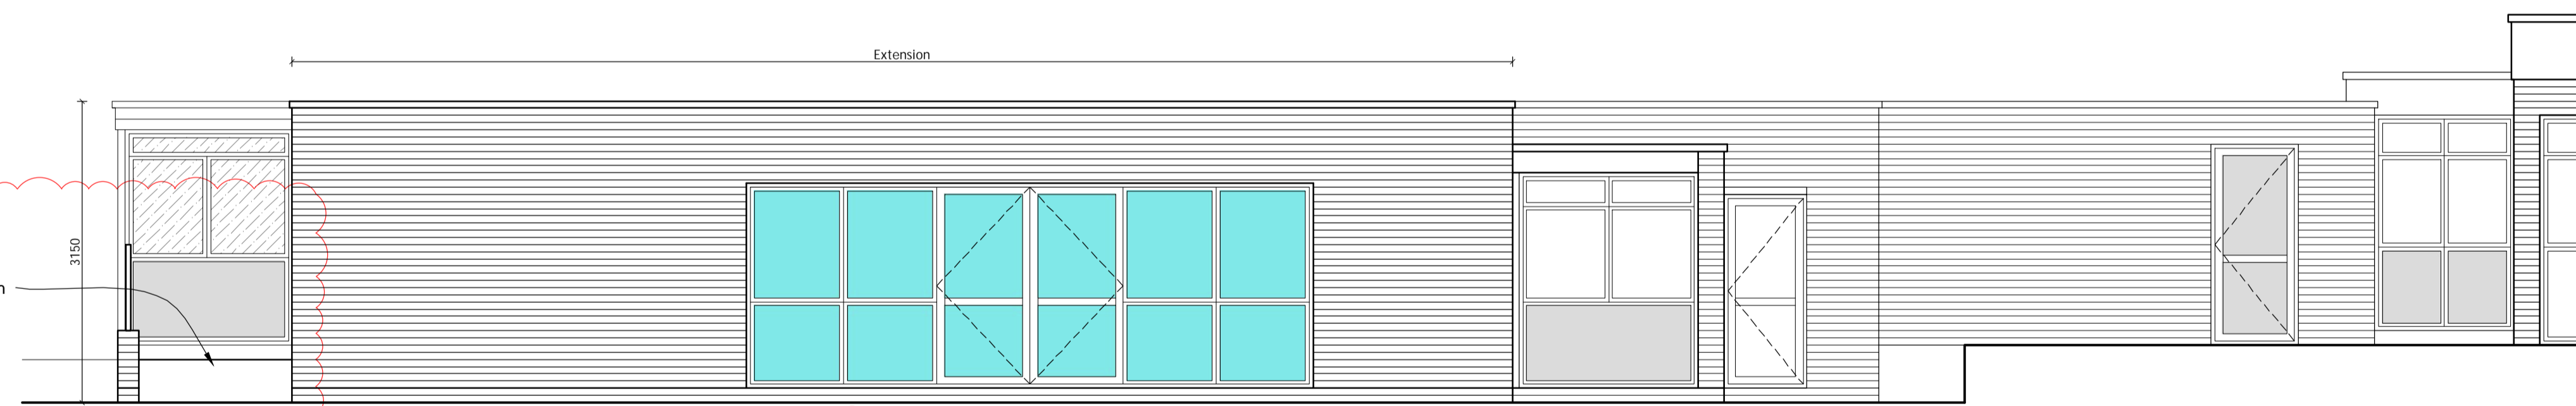


New external ramp with 1100m high handrail.

Proposed Front Elevation @ 1:50

Hatched area denotes extent of existing windows to have full obscured film applied internal

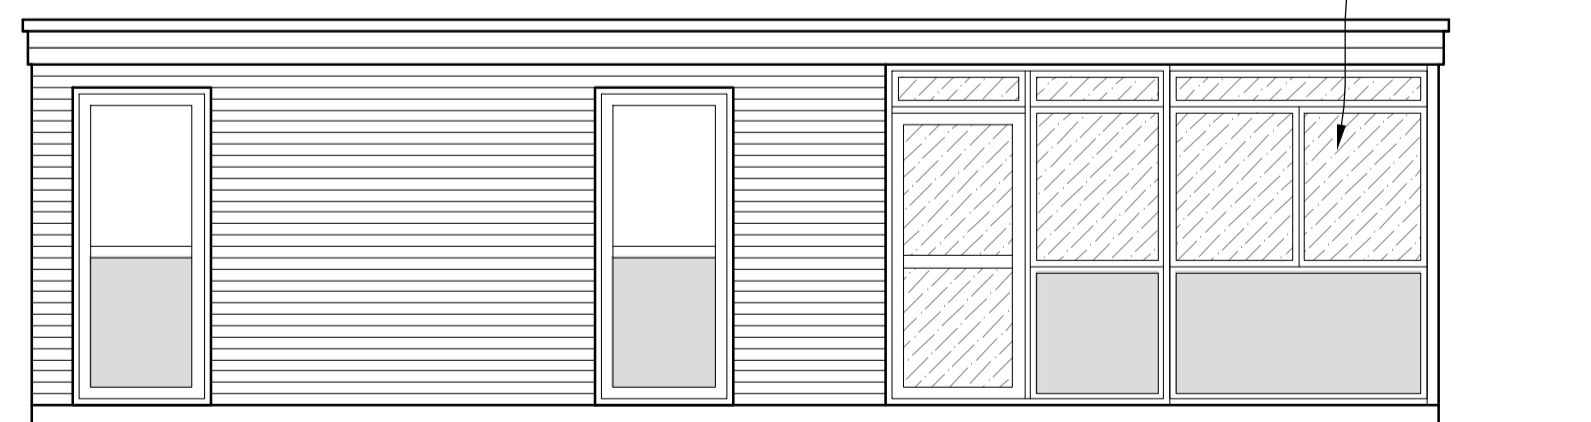

Proposed Rear Elevation @ 1:50

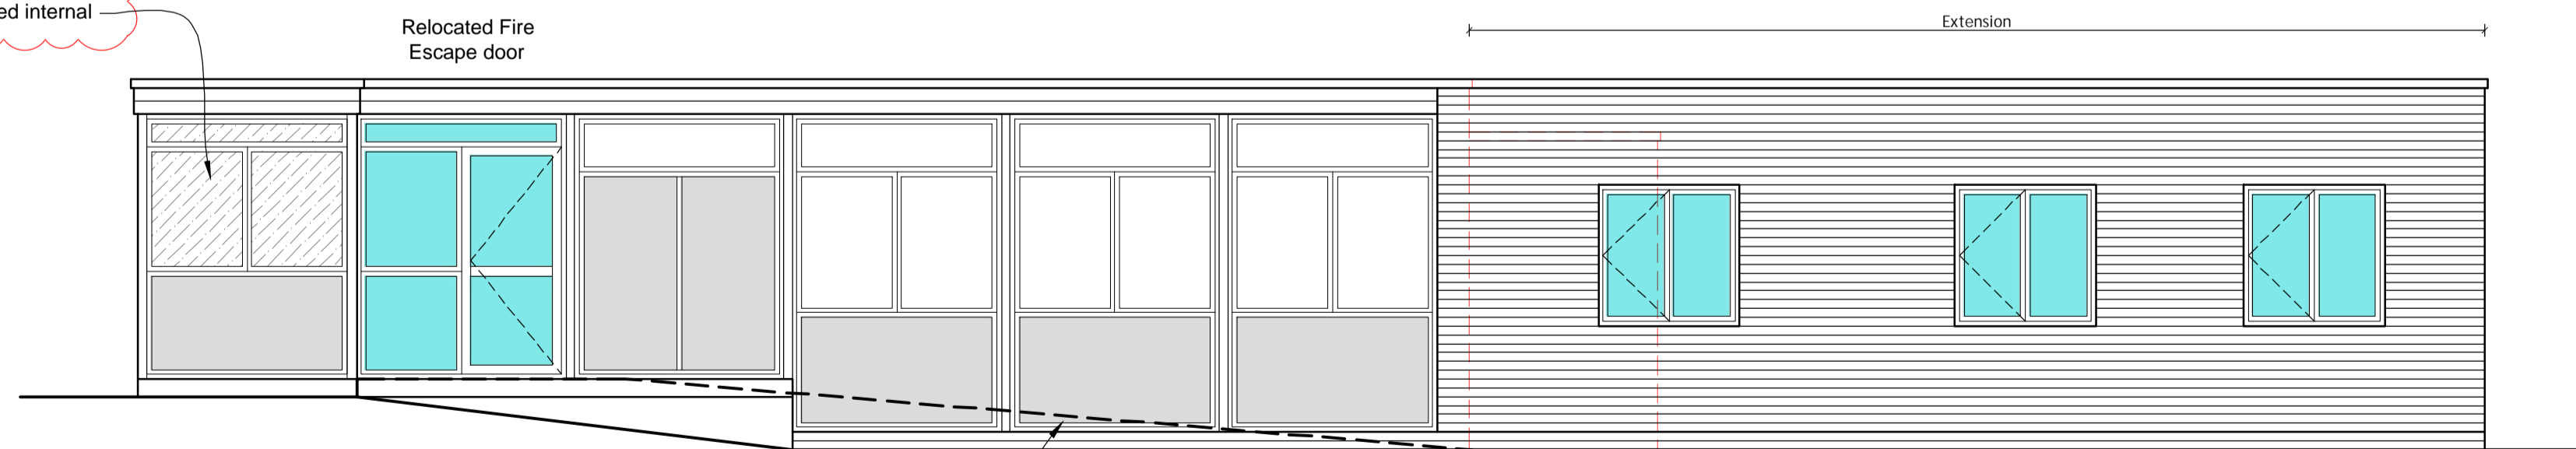

Relocated Fire Escape door

New external ramp with 1100m high handrail.

Proposed Side Elevation @ 1:50

Rev	Amendment	Date
PLANNING		
Client		
Stone St Mary's C of E Primary School		
Project		
Hayes Road Stone Dartford, DA9 9EF		
Title		
Existing and Proposed Elevations		
Dwg. no.	1474-PL-004	Rev: A
Scale:	1:50 @ A1	Drawn: KJL Date: Jan 2024