
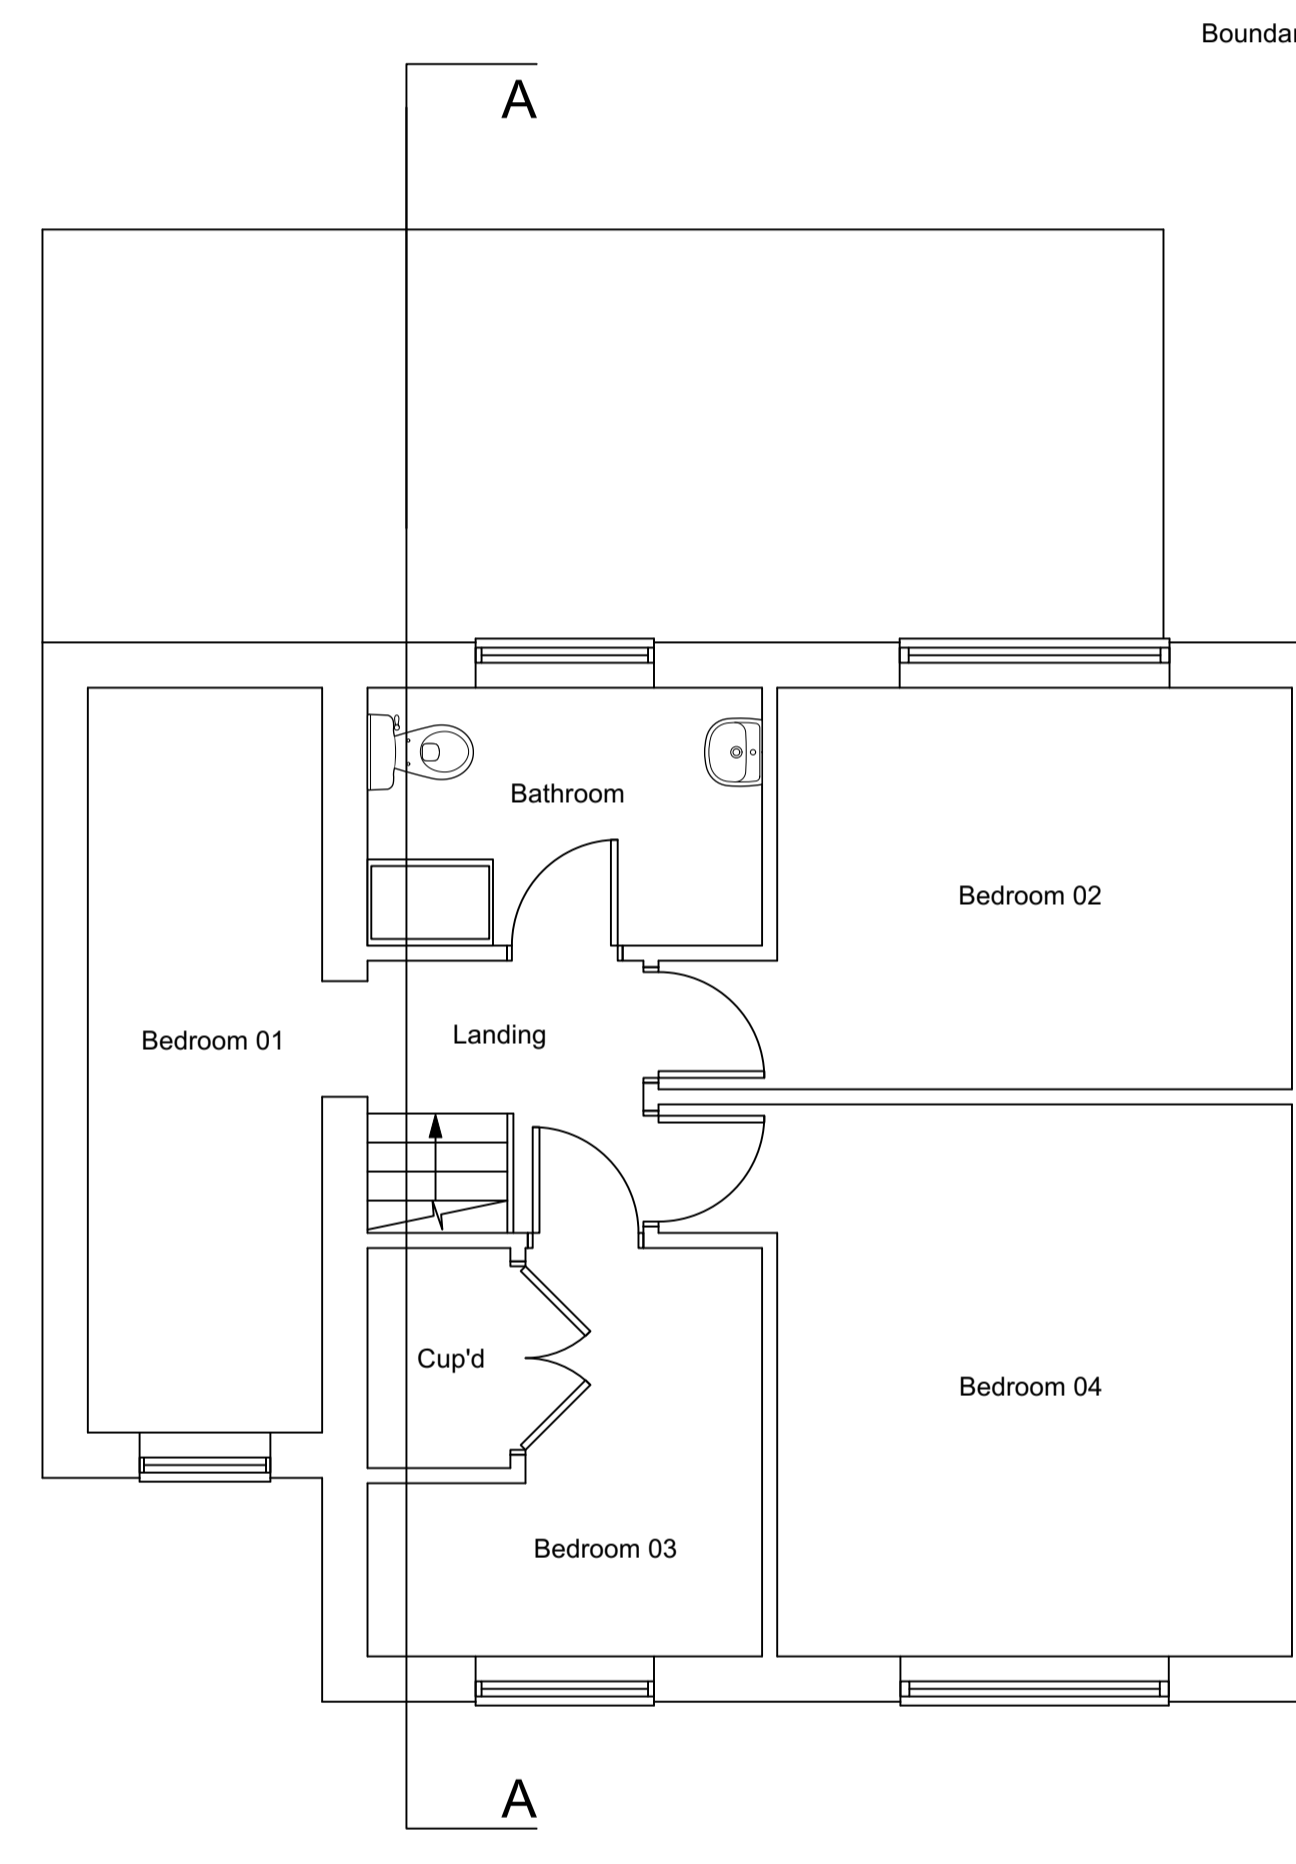


Ground Floor Plan

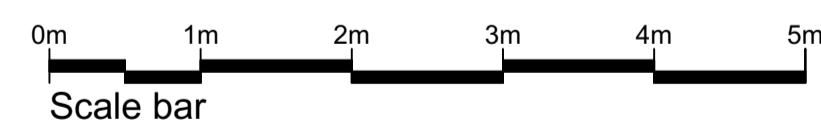

First Floor Plan

REV	DESCRIPTION	DATE	INIT	CHKD
STATUS	FOR INFORMATION			

Client

Mr & Mrs. Buckley

Project
113 Ladywood Road, Darenth
Kent DA2 7LP

Title
Existing Floor Plans

Scale	Date	Drawn	Checked
1:50@A1	10/12/2023	N/A	N/A
Project No:	Drawing No.	Revision	
2023-222	002	~	