






Front Elevation
 0m 1m 2m 3m 4m 5m
 Scale bar

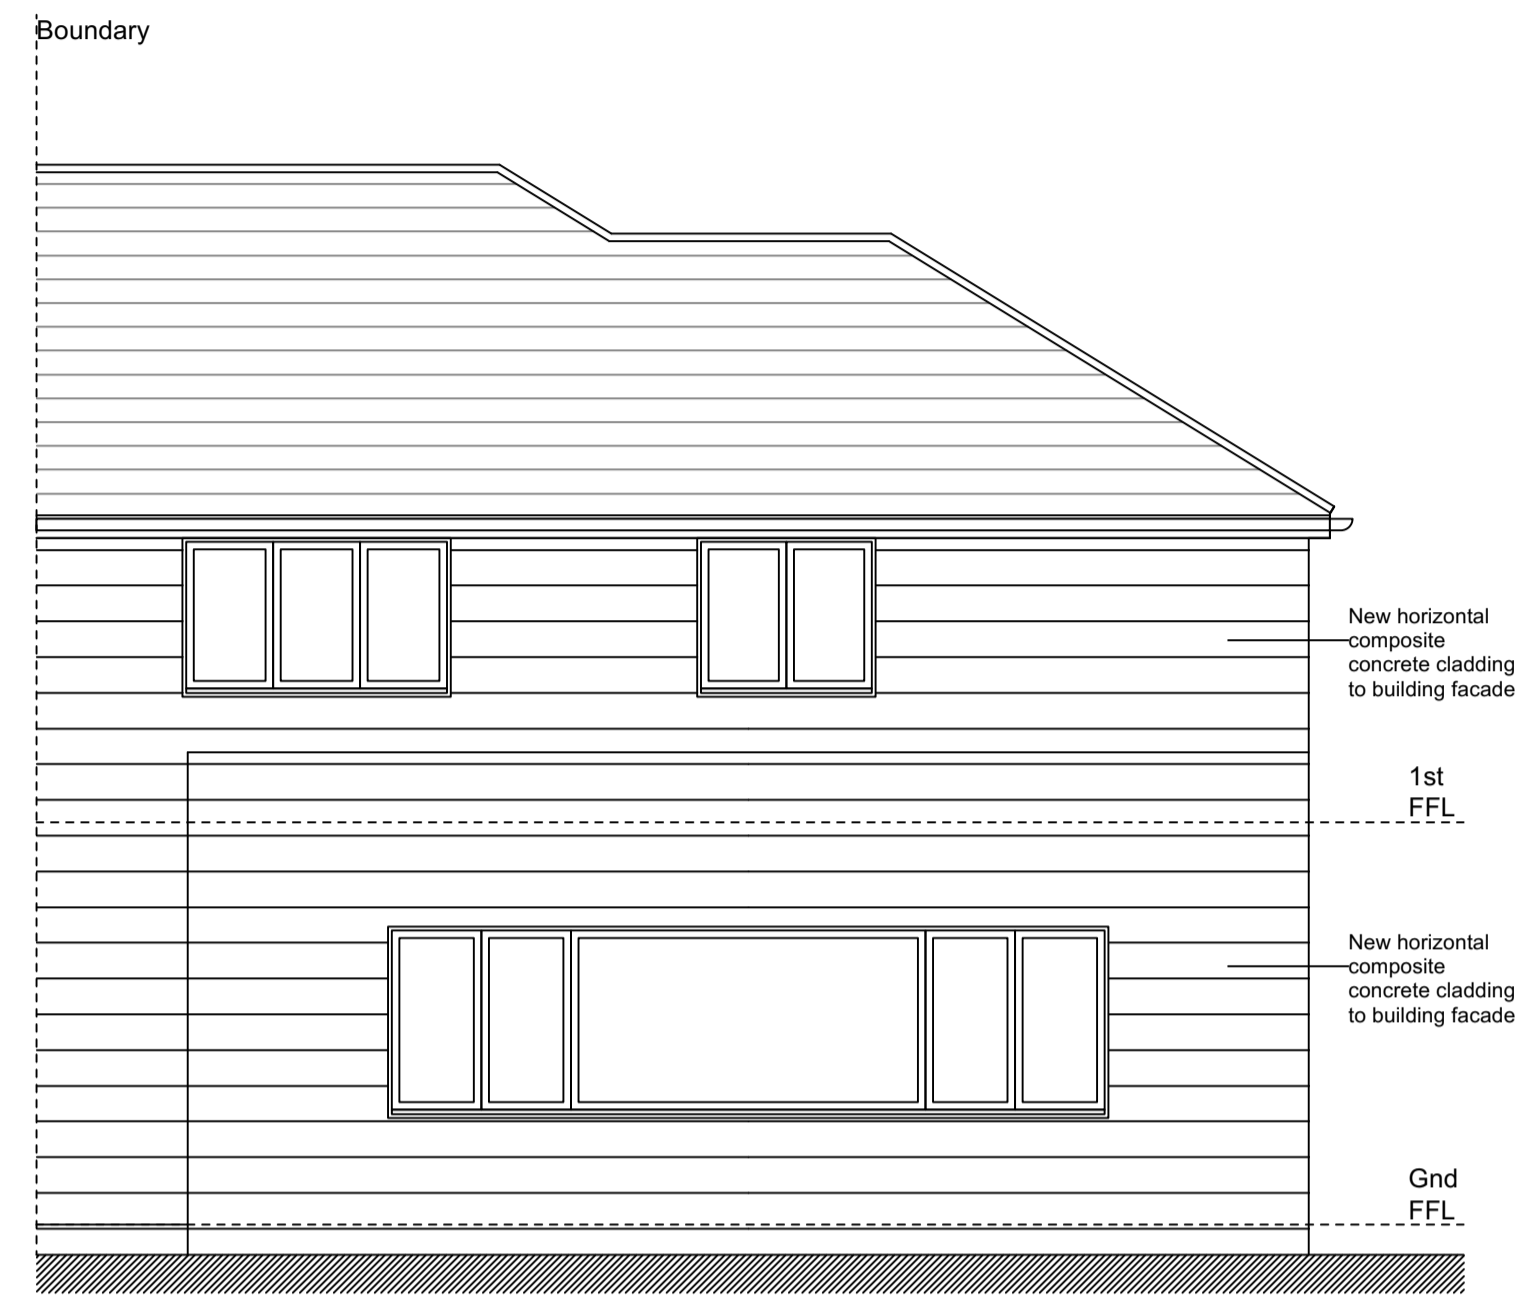


Rear Elevation

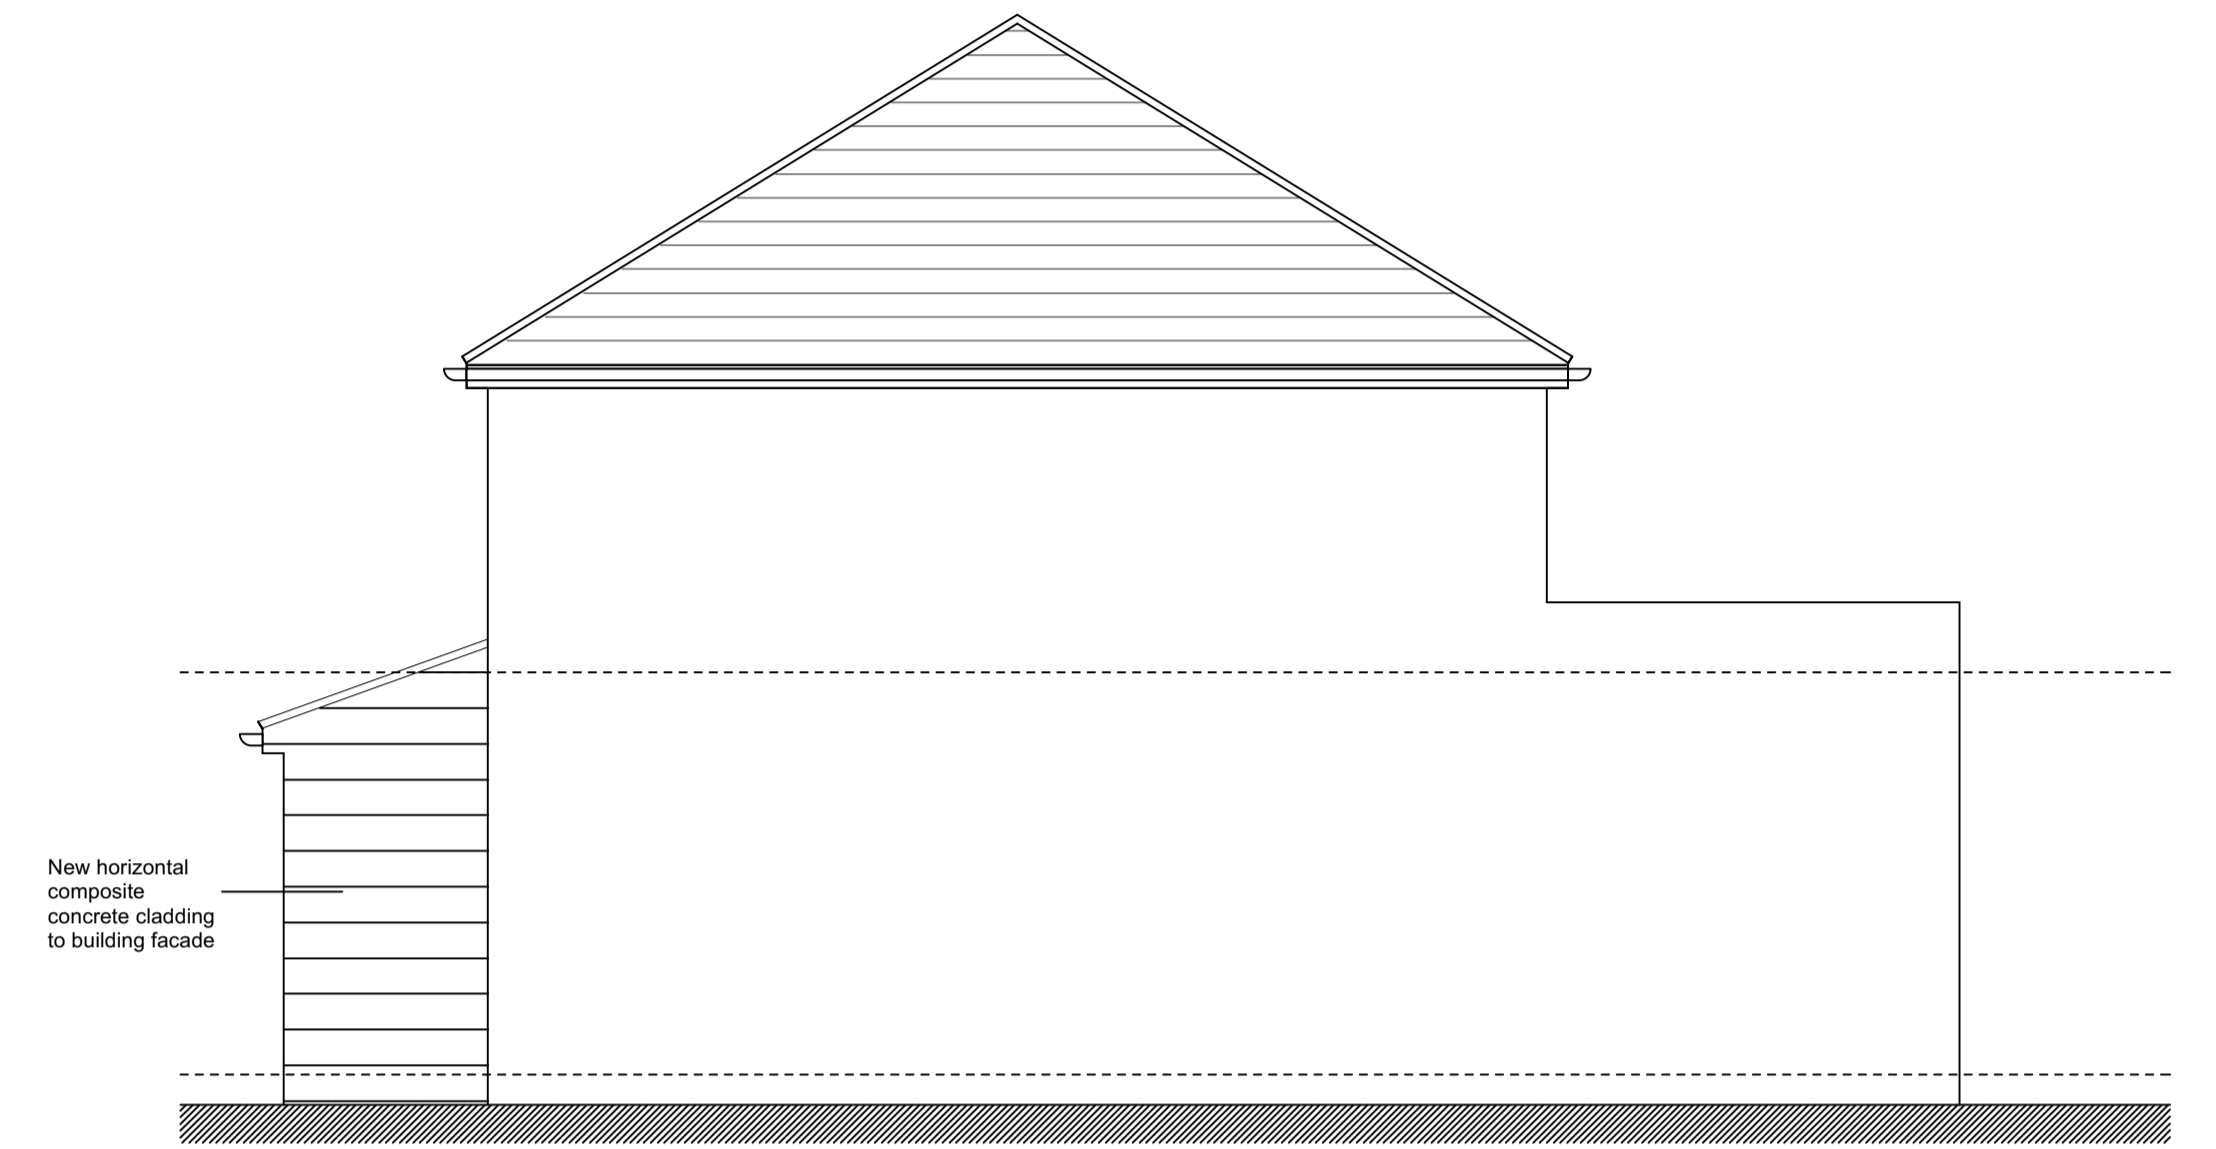

Side Elevation

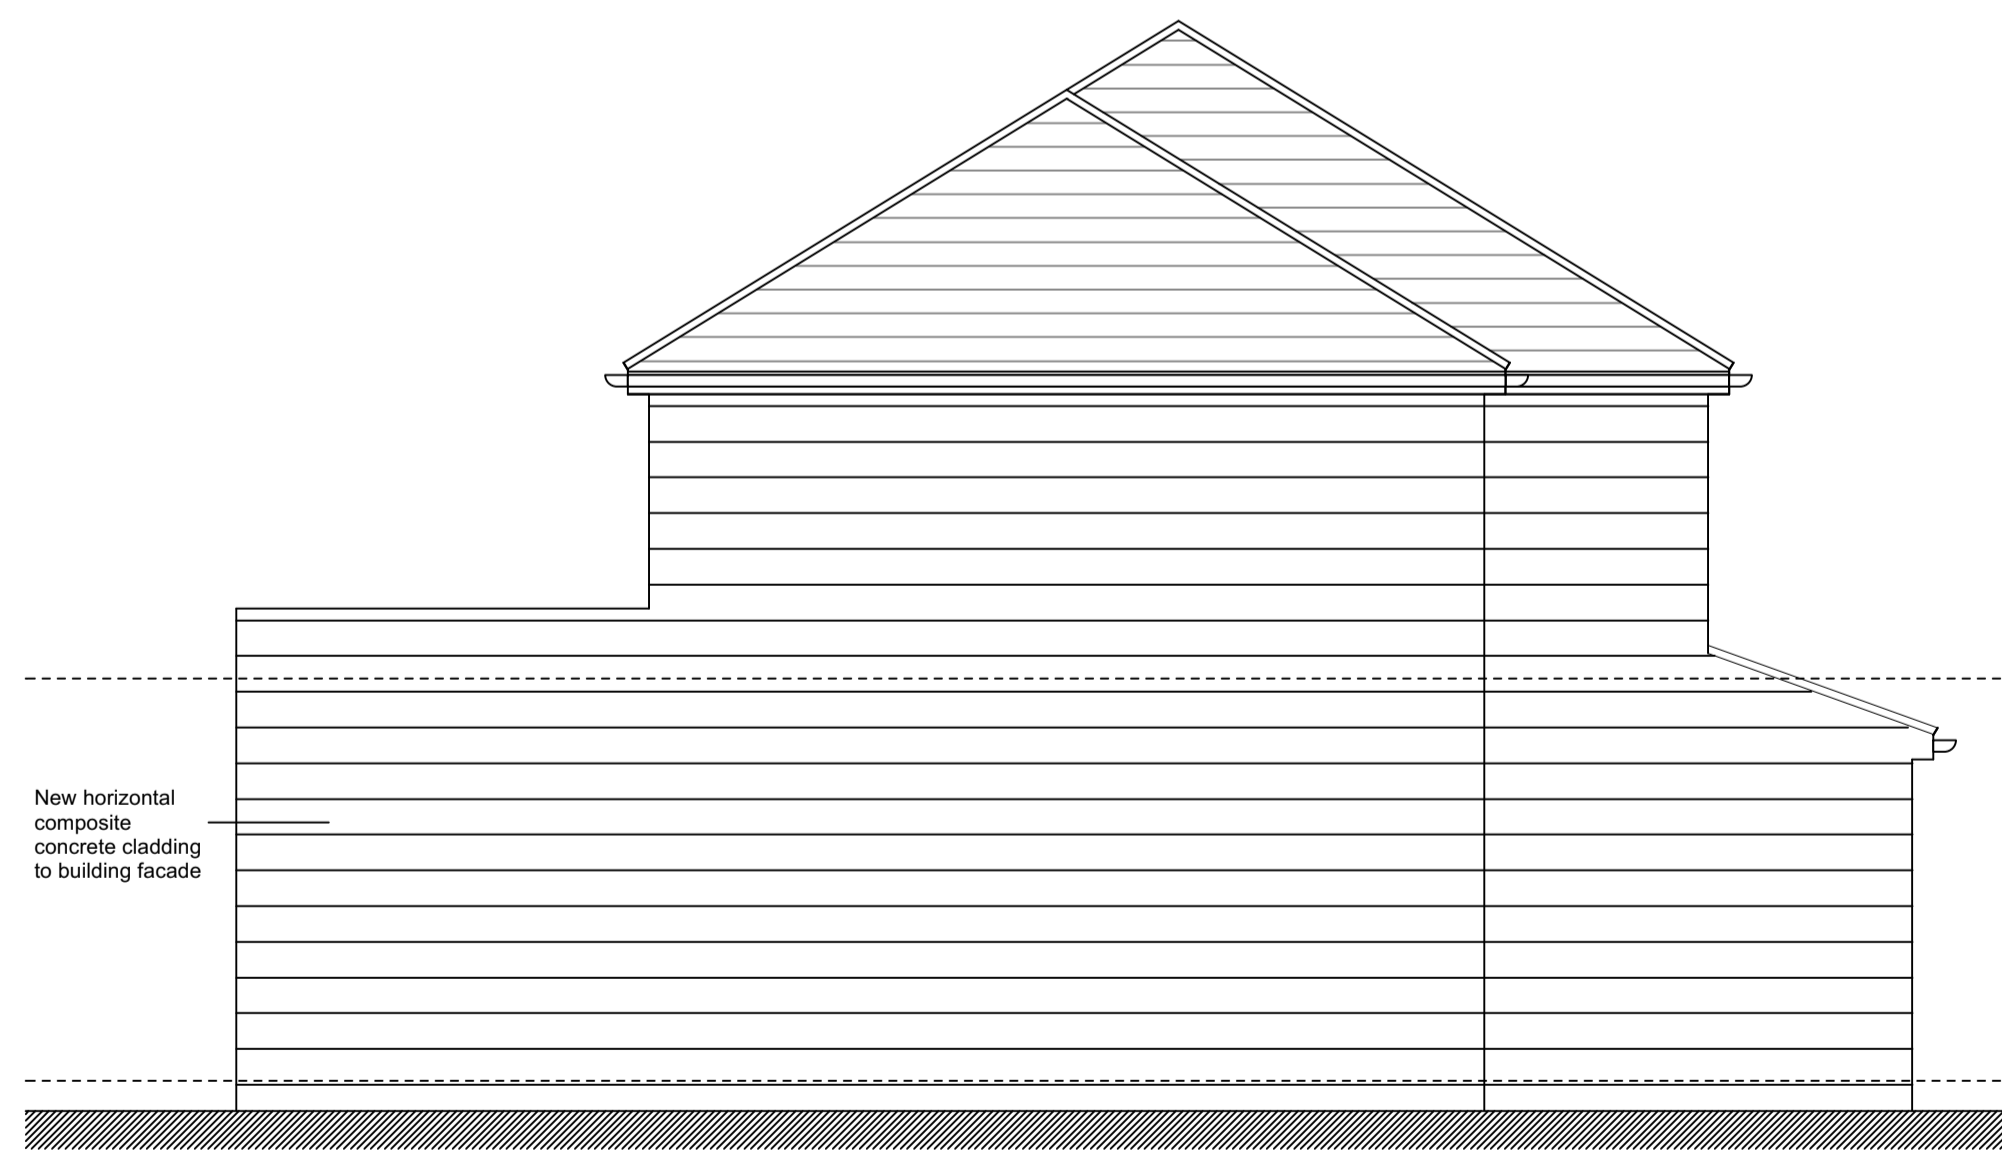

Side Elevation

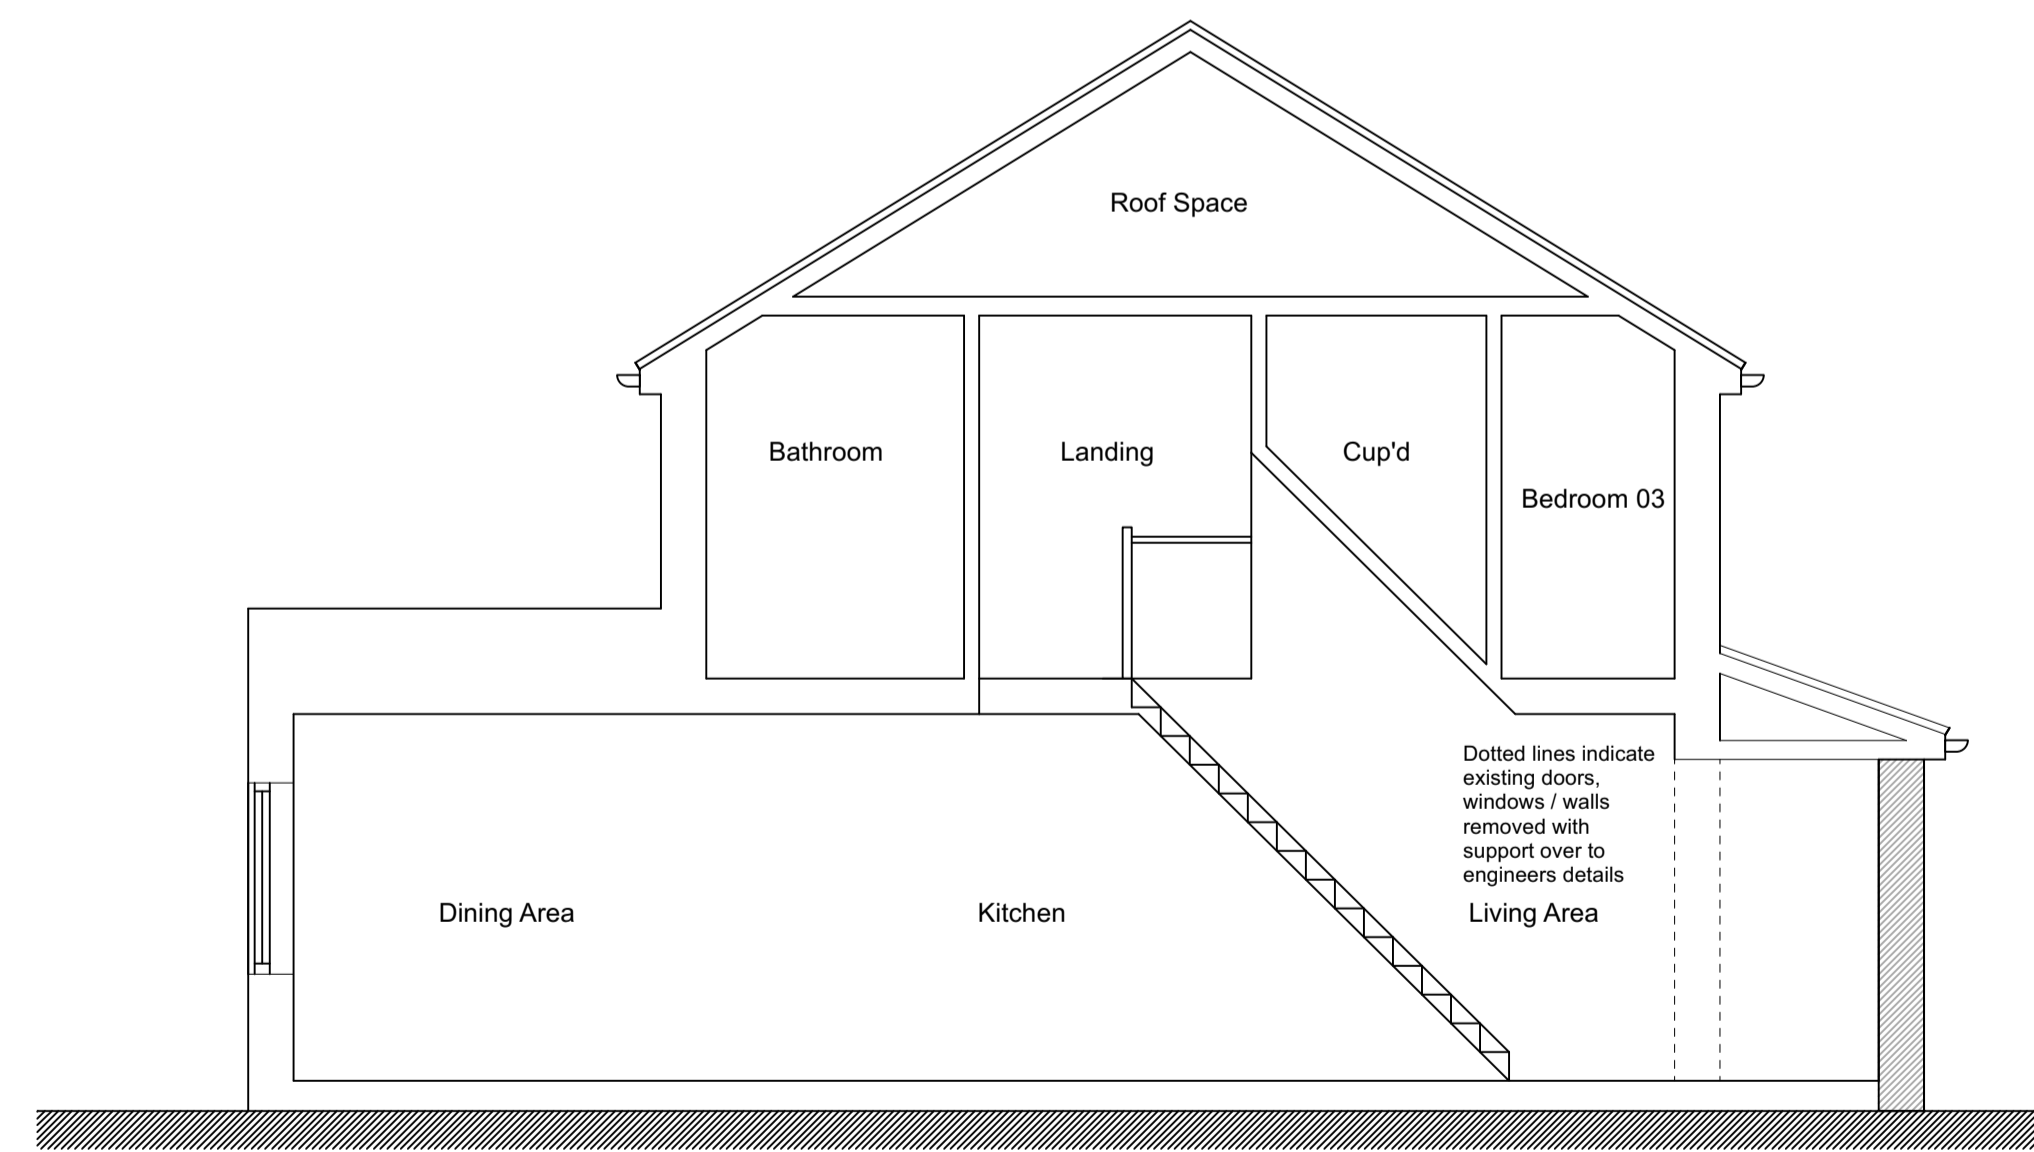

Section A-A

A Additional side elevation added		26.01.24		
REV	DESCRIPTION	DATE	INT	CHKD
	FOR INFORMATION			

Client
Mr & Mrs. Buckley
 Project
 113 Ladywood Road, Darent
 Kent DA2 7LP
 Title
Proposed Elevations & Section

Scale	Date	Drawn	Checked
1:50@A1	10/12/2023	N/A	N/A
Project No:	Drawing No.	Revision	
2023-222	005	A	