




Front Elevation

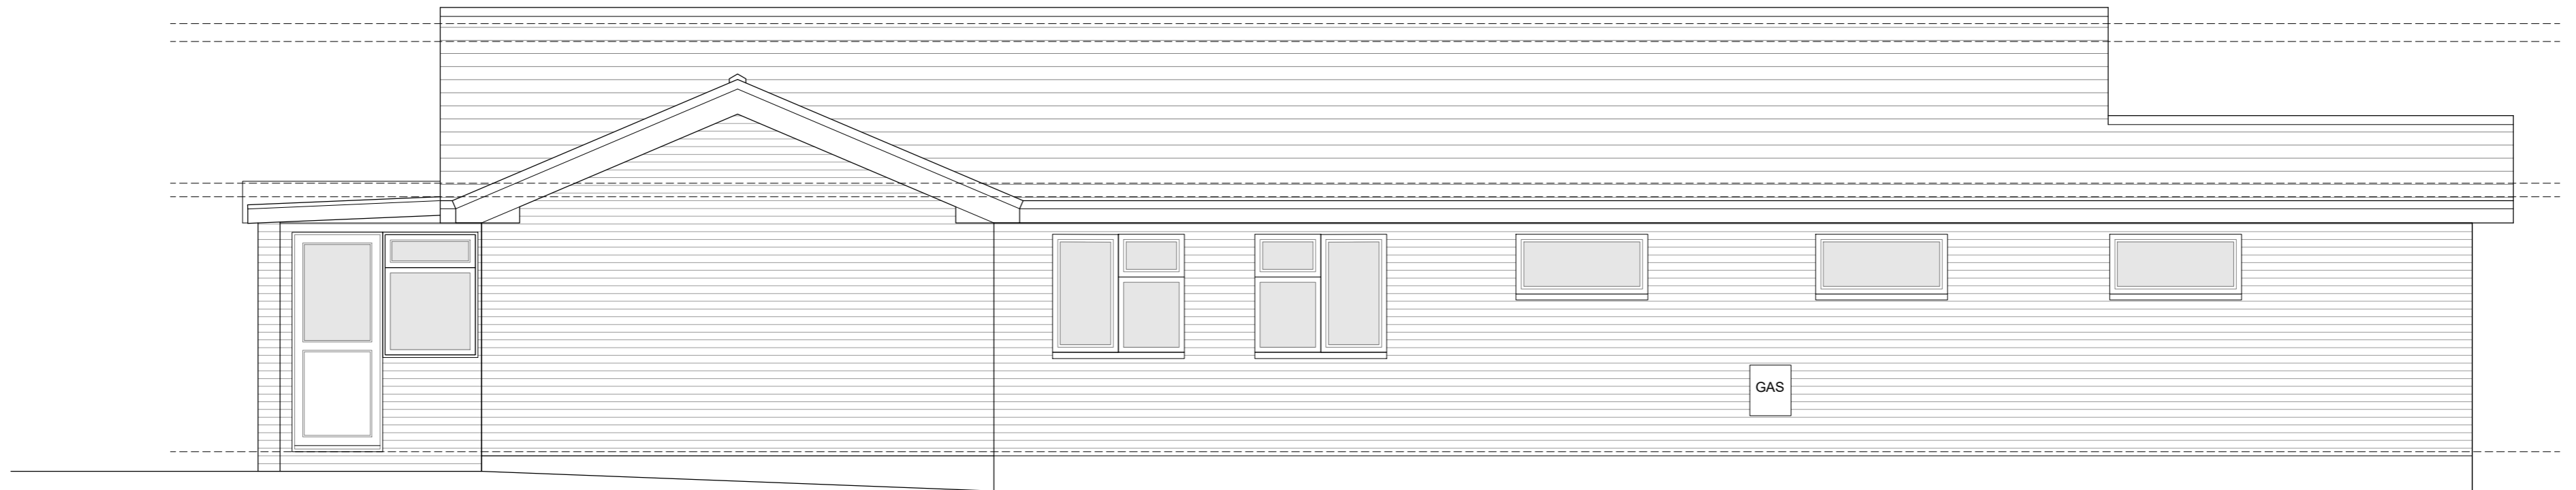


Southern Facing Elevation

**Legal Info**  
 1. ©Bucknall Design.  
 2. Scale is for Planning Purposes only. Drawing not for construction. Contractors are not to scale from this drawing in either paper or digital form. Use written dimensions only. All dimensions are given in millimetres unless otherwise stated.  
 3. All survey information by others. Check all dimensions on site. Site boundaries to be confirmed by client solicitors with reference to title deeds.  
 4. This drawing is intended for use by the commissioning client only. BD do not assume any liability to any third party for the information herein.

EX 03 Existing Elevations Front & Southern Elevations

A2 @ 100% 1:50  
 A4 @ 50% 1:100

 

00/00/00  
 First Issue XX

JOB TITLE	
2 Woodland Close, New Barn Longfield DA3 7HA	
DWG TITLE	
Existing Elevations Front & Southern Elevations	
DATE	CHECKED BY
25/01/24	TB
DWG NO.	REV. STATUS
1056[EX]03	Preliminary
A2	© BUCKNALL DESIGN Do not scale this drawing. All dimensions to be checked on site.



**Architect**  
 RIBA Chartered Practice  
 bucknalldesign.co.uk  
 tom@bucknalldesign.co.uk