


Rear Elevation

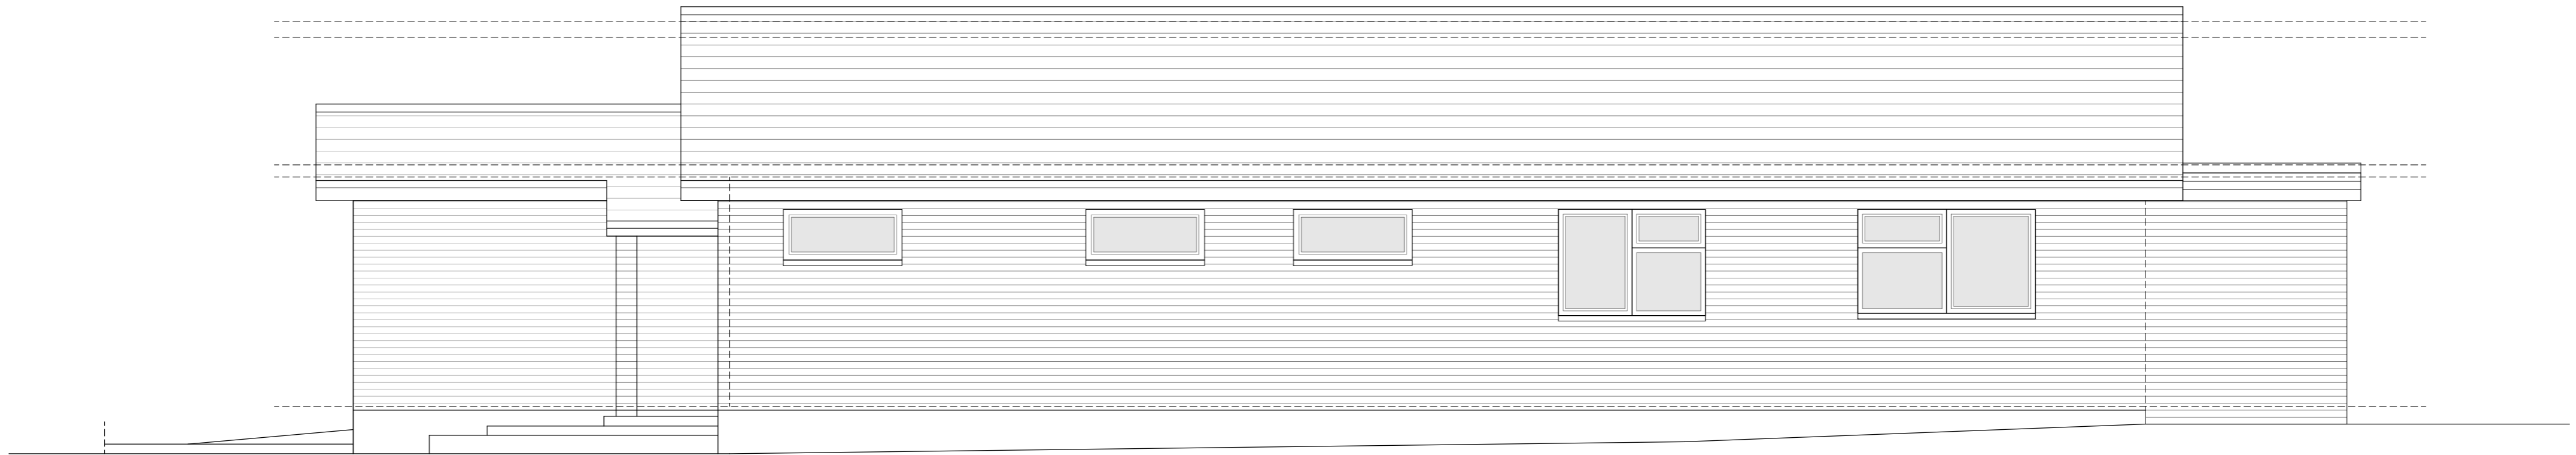

Northern Facing Elevation

Legal Info
 1. © Bucknall Design.
 2. Scale is for Planning Purposes only. Drawing not for construction. Contractors are not to scale from this drawing in either paper or digital form. Use written dimensions only. All dimensions are given in millimetres unless otherwise stated.
 3. All survey information by others. Check all dimensions on site. Site boundaries to be confirmed by client solicitors with reference to title deeds.
 4. This drawing is intended for use by the commissioning client only. BD do not assume any liability to any third party for the information herein.

EX 04 Existing Elevations Rear & Northern Elevations

A2 @ 100% 1:50
 A4 @ 50% 1:100



00/00/00 XX
 First Issue

JOB TITLE	
2 Woodland Close, New Barn Longfield DA3 7HA	
DWG TITLE	
Existing Elevations Rear & Northern Elevations	
DATE	CHECKED BY
25/01/24	TB
DWG NO.	REV. STATUS
1056[EX]04	Preliminary
A2	© BUCKNALL DESIGN Do not scale this drawing. All dimensions to be checked on site.



Architect
 RIBA Chartered Practice
 bucknalldesign.co.uk
 tom@bucknalldesign.co.uk