


Front Elevation

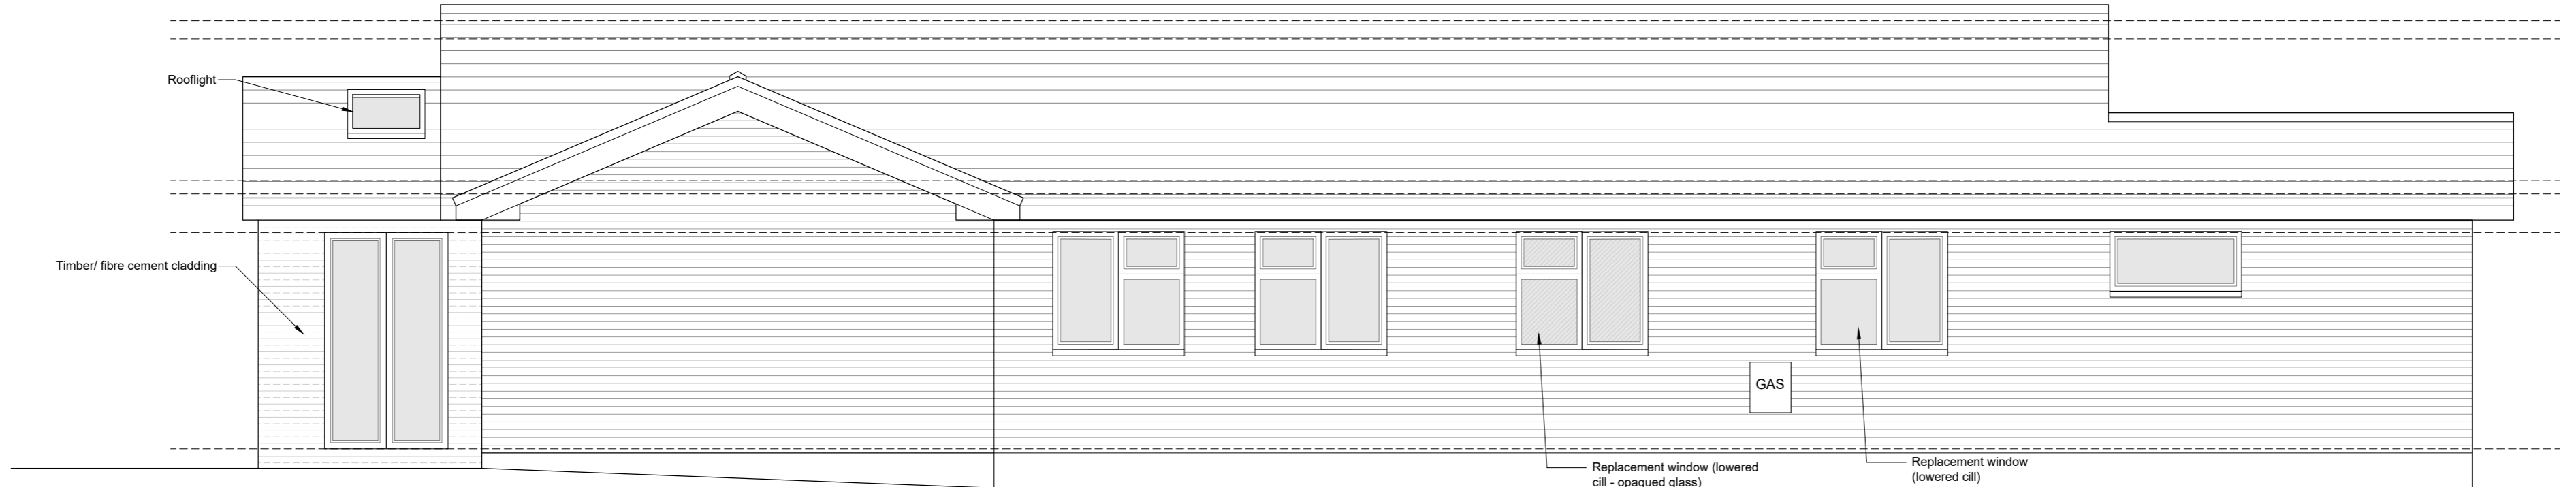

Southern Facing Elevation

Legal Info
 1. ©Bucknall Design.
 2. Scale is for Planning Purposes only. Drawing not for construction. Contractors are not to scale from this drawing in either paper or digital form. Use written dimensions only. All dimensions are given in millimetres unless otherwise stated.
 3. All survey information by others. Check all dimensions on site. Site boundaries to be confirmed by client solicitors with reference to title deeds.
 4. This drawing is intended for use by the commissioning client only. BD do not assume any liability to any third party for the information herein.

GA 03 Proposed Elevations Front & Southern Elevations

A2 @ 100%	1:50	0 0.5m 2m 4m
A4 @ 50%	1:100	0 1m 5m 10m

00/00/00	XX	JOB TITLE
First Issue		2 Woodland Close, New Barn Longfield DA3 7HA
		DWG TITLE
		Proposed Elevations Front & Southern Elevations
DATE	CHECKED BY	
25/01/24	TB	
DWG NO.	REV.	STATUS
1056(GAJ)03		Preliminary
A2	© BUCKNALL DESIGN Do not scale this drawing. All dimensions to be checked on site.	

