
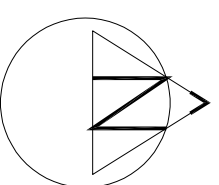
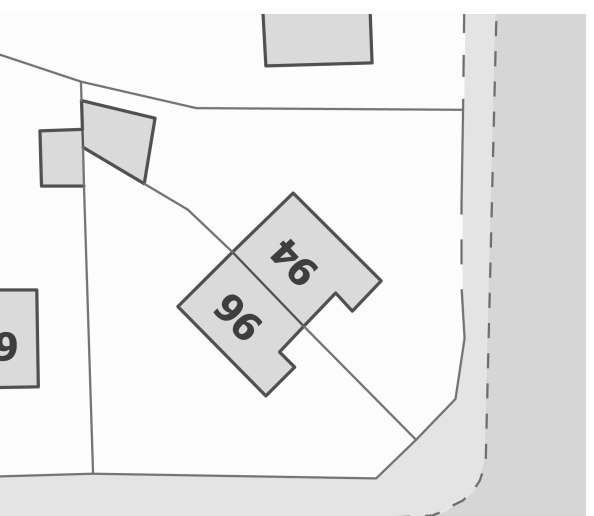
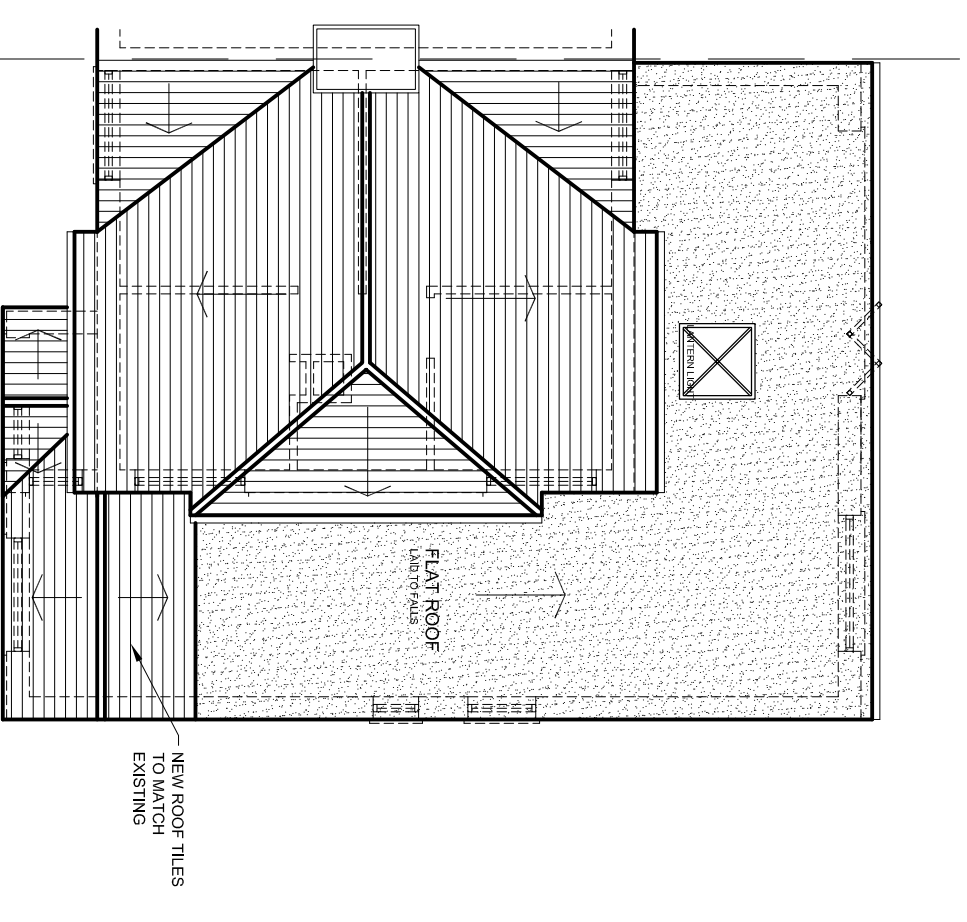
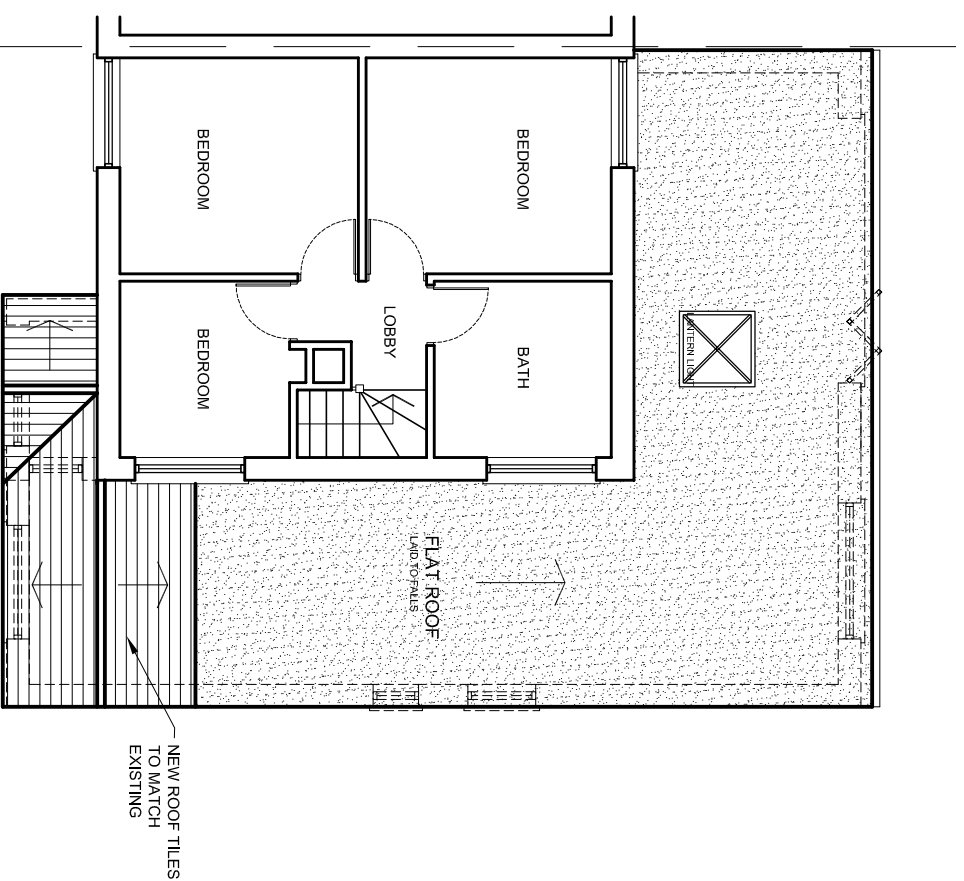


The Contractor is to check all dimensions on site and report any discrepancies to the Contract Administrator. This drawing is to be read in conjunction with all other standard documentation.

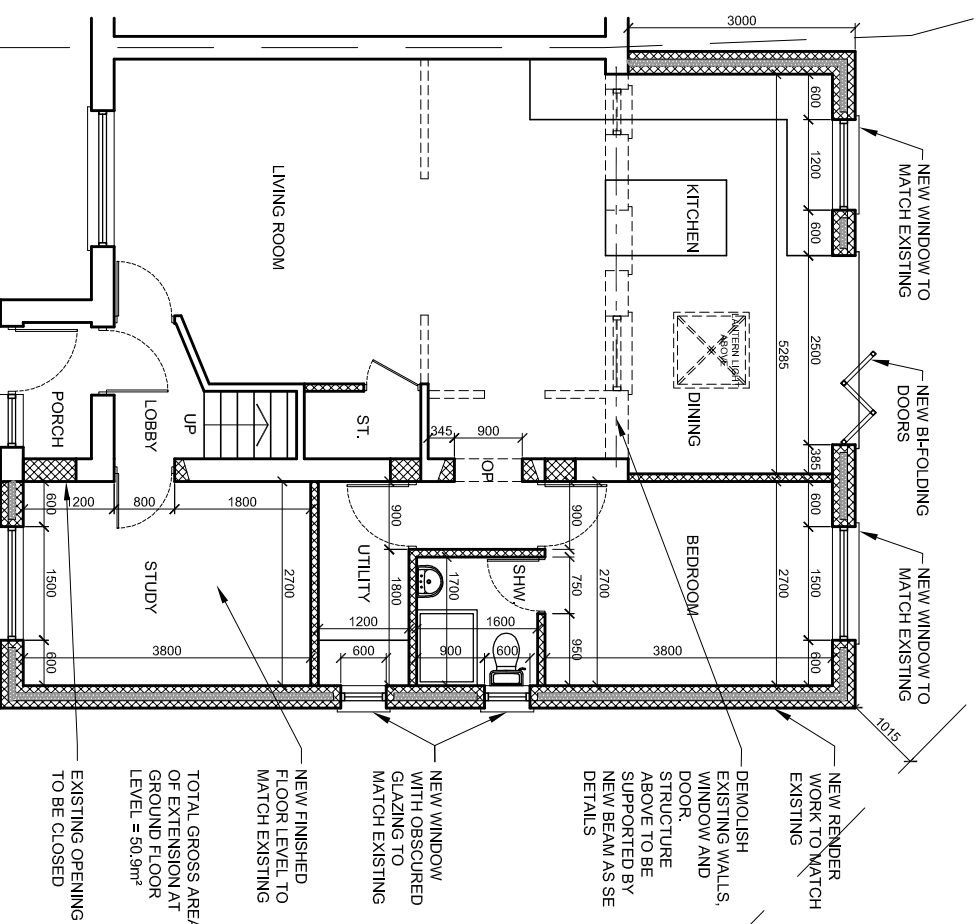

rev.	description	date	chkd.
	93 Colmandene Crescent, Orpington, Kent BR5 2RA		
	020 3004 9238		
	07931 931 035		

Design And Plan CONSULTANTS
 s.nagpal@dapconsultants.co.uk
 www.dapconsultants.co.uk

project : **94 Hill Rise**
Dartford

drawing title :
Proposed Floor Plans

drawn: MV	chkd : SS	date: 21.12.2023
Planning		
status:	scale: 1:100@A3	

proj no : 2534	diag no: 02	rev no:
----------------	-------------	---------

EXISTING BLOCK PLAN - SCALE 1:200

PROPOSED BLOCK PLAN - SCALE 1:200