



EXISTING GROUND FLOOR PLAN

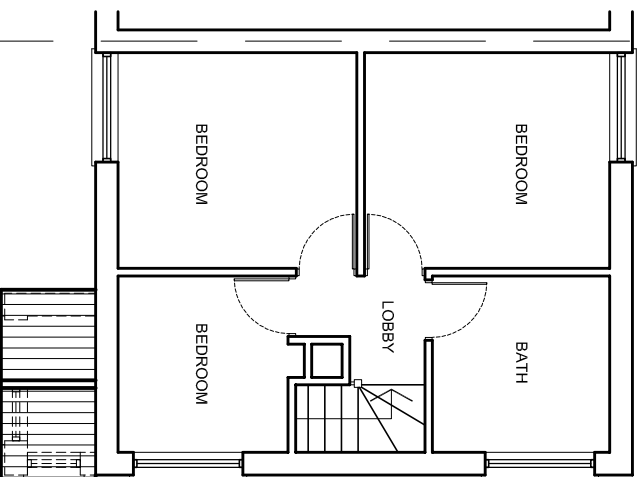



EXISTING FIRST FLOOR PLAN

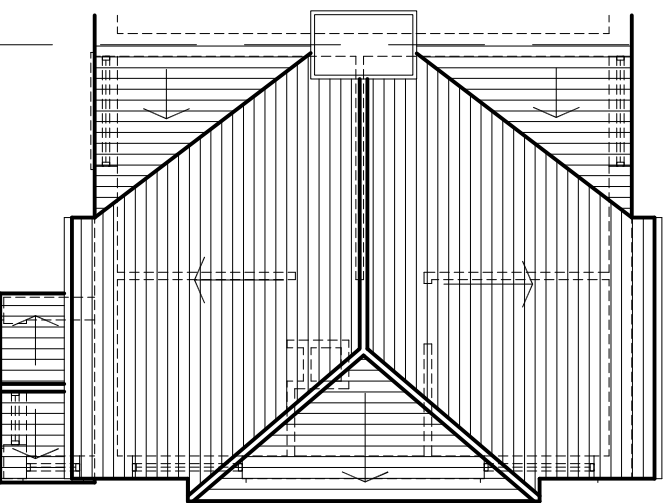


EXISTING ROOF PLAN




LOCATION PLAN - SCALE 1:1250

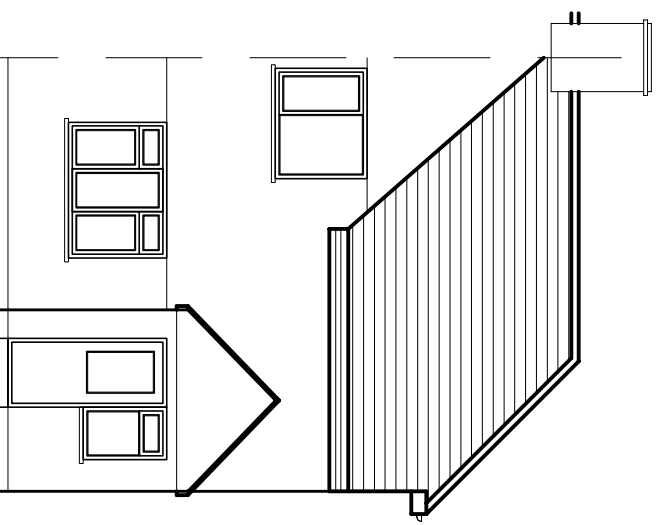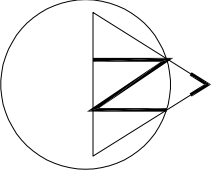


EXISTING FRONT ELEVATION

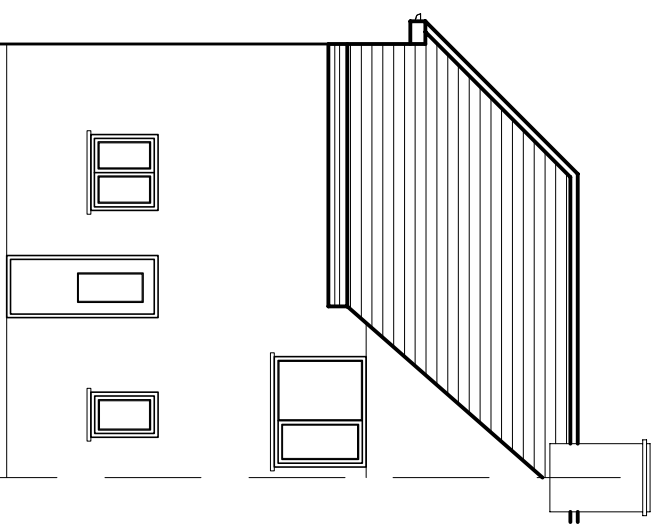

EXISTING REAR ELEVATION

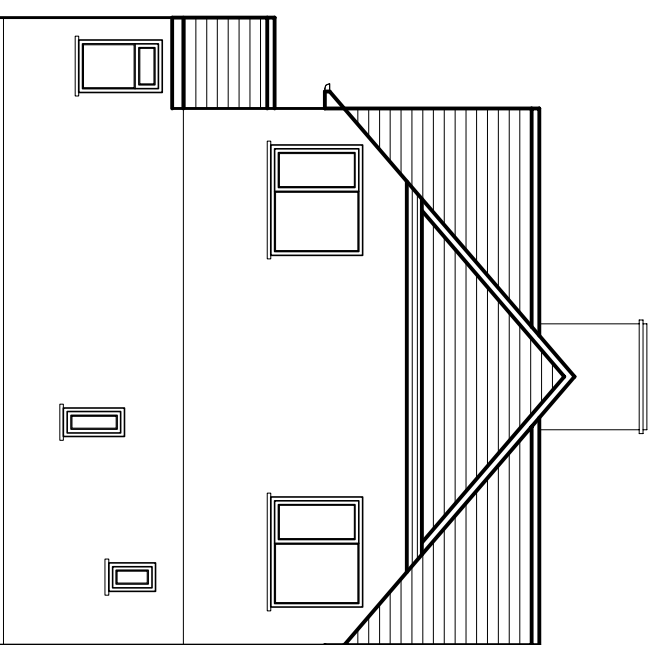

EXISTING SIDE ELEVATION

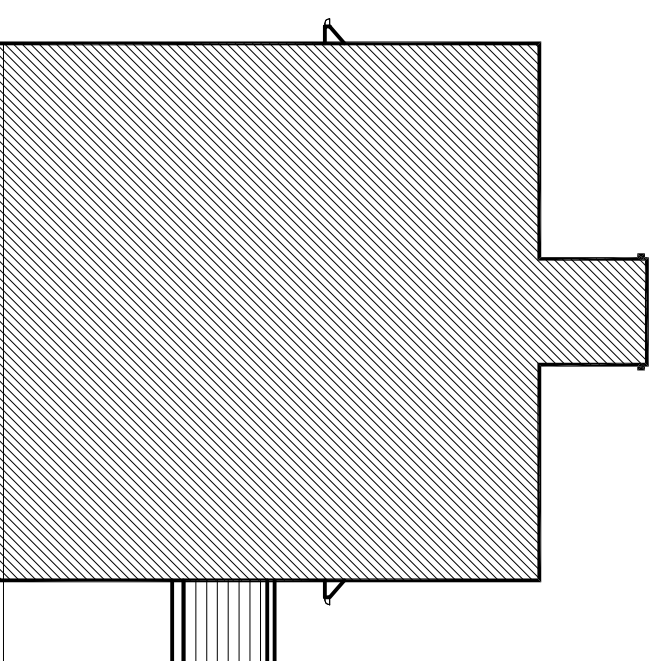

EXISTING SIDE ELEVATION

rev.	description	date	chkd.
	93 Colmandene Crescent, Orpington, Kent BR5 2RA		
	020 3004 9238		
	07931 931 035		
	s.nappal@dapconsultants.co.uk		
	www.dapconsultants.co.uk		

project : 94 Hill Rise
Dartford

drawing title :
Existing Floor Plans and Elevations

drawn: MV	chkd : SS	date: 21.12.2023
Planning		
status:	scale: 1:100@A3	

proj no : 2534

diag no: 01

rev no: