


01

Existing First Floor Plan

1:50

02

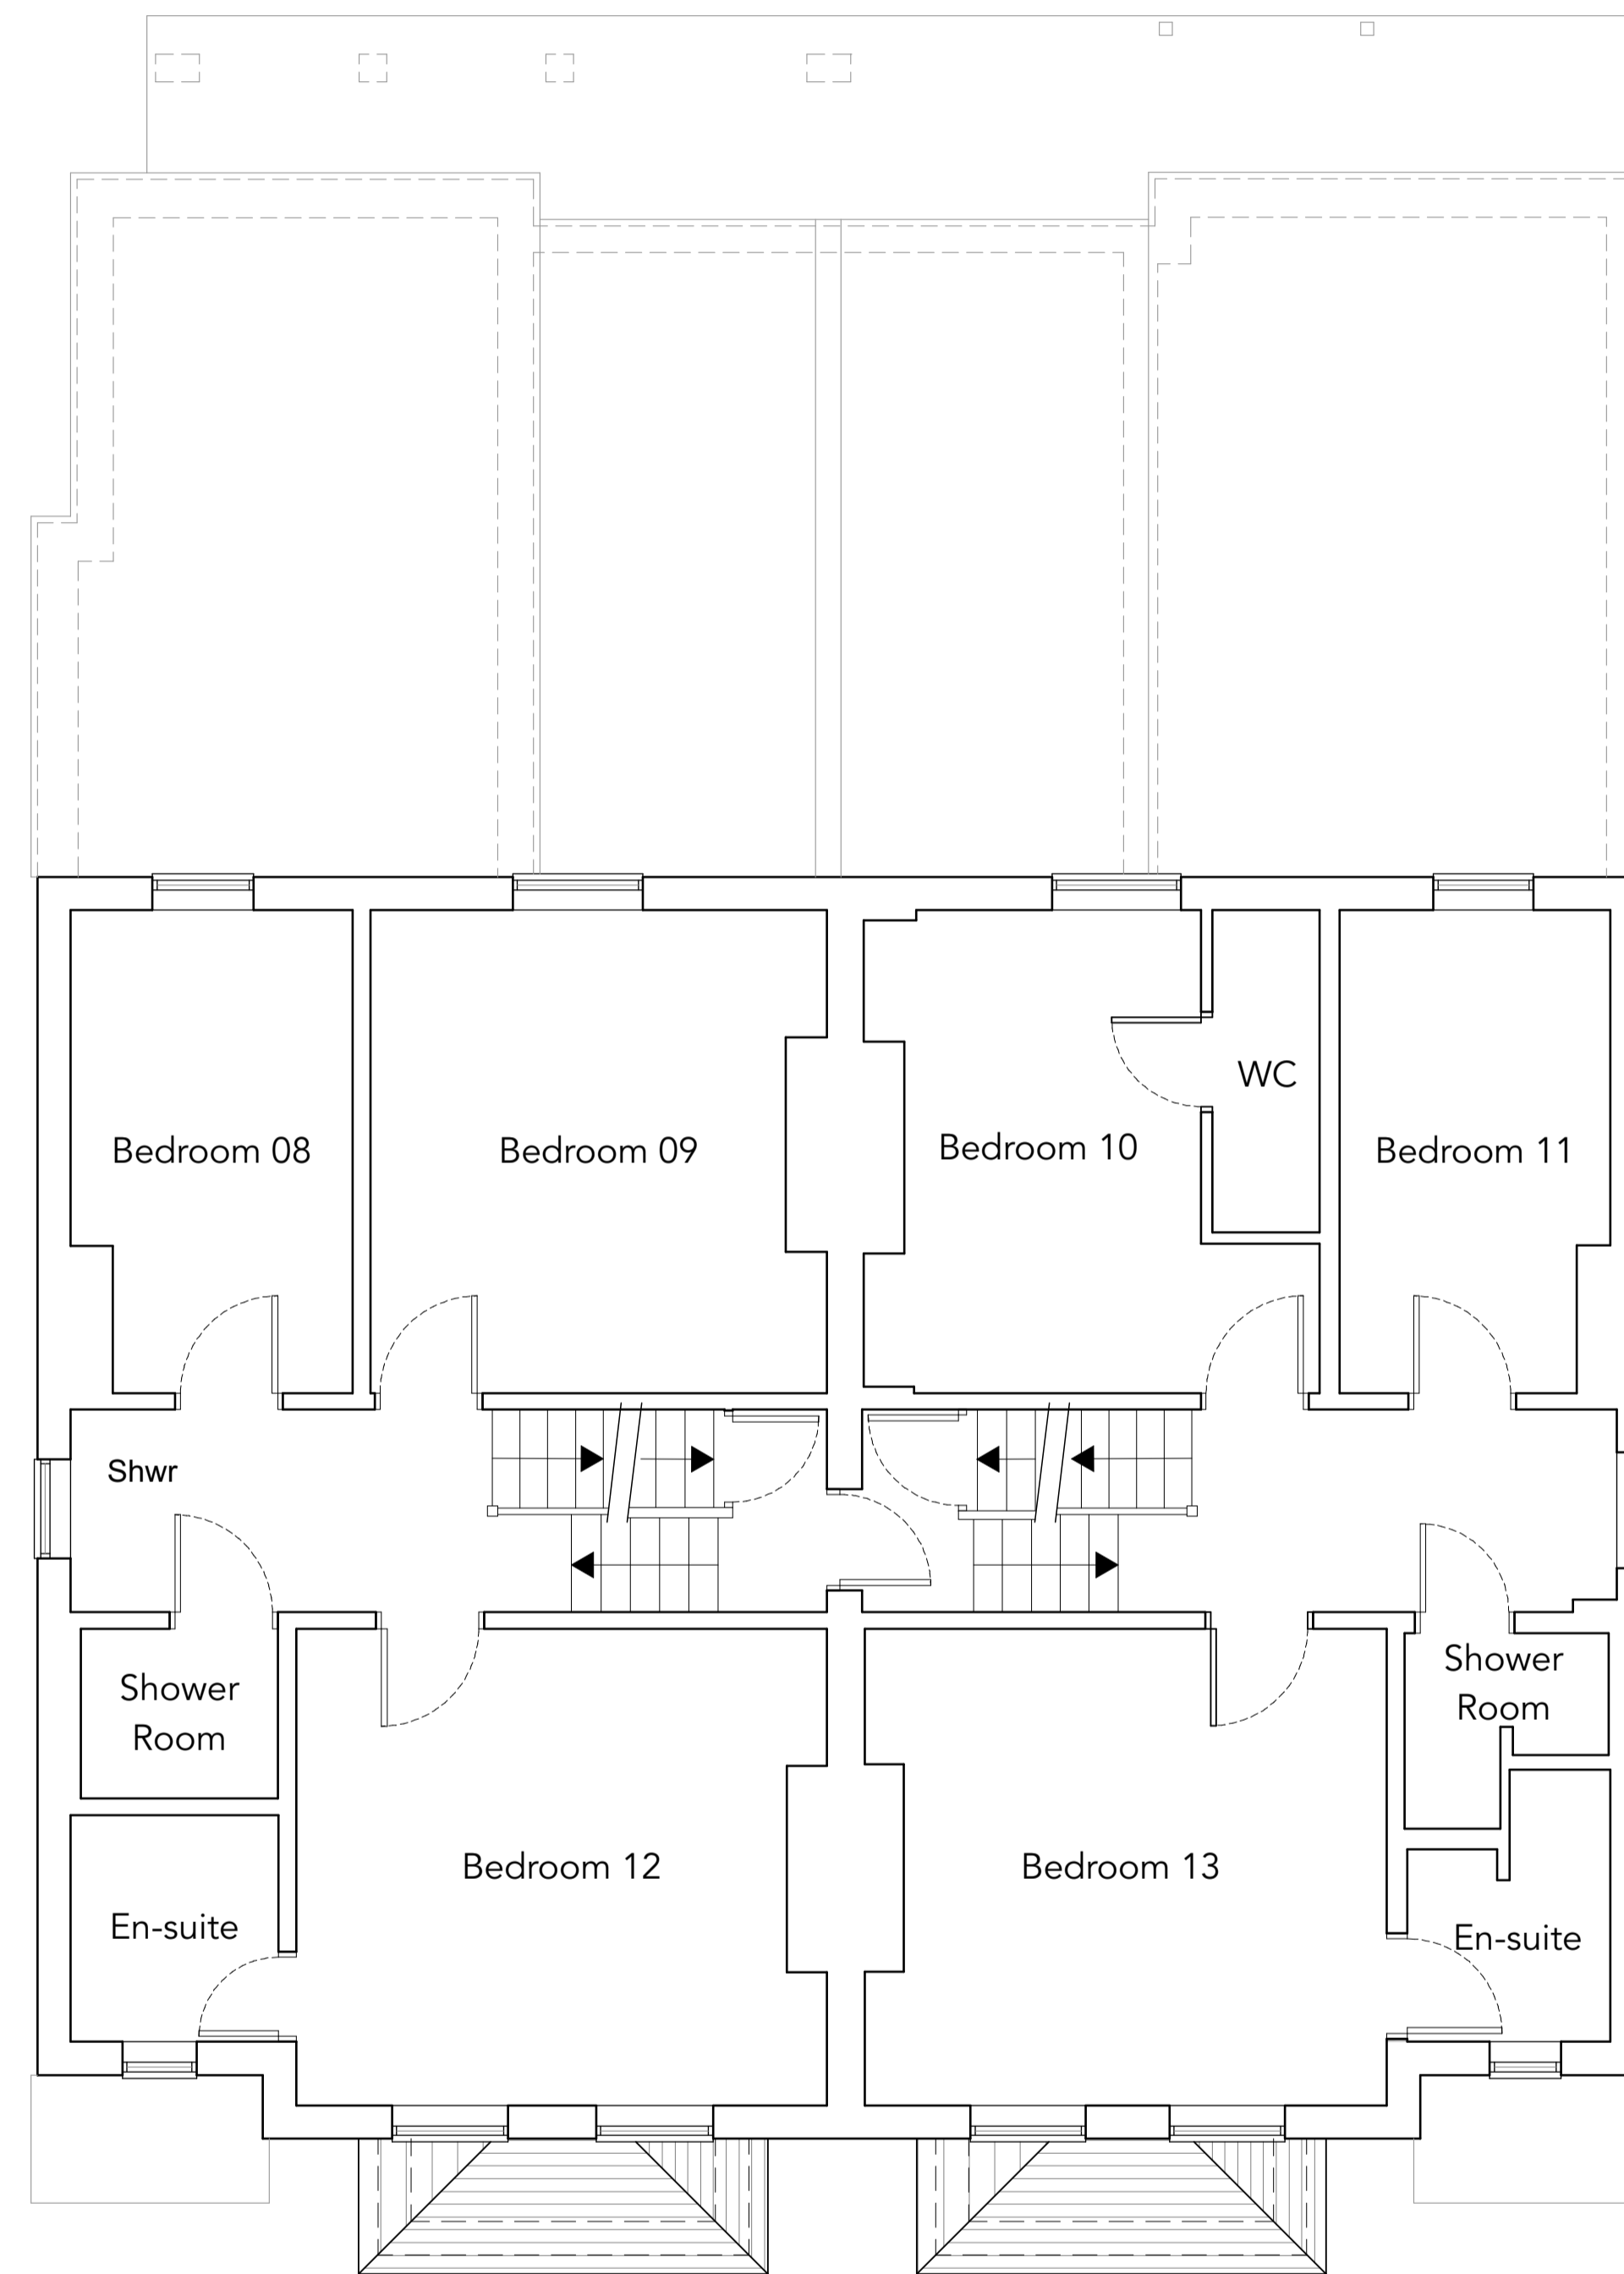

Existing Second Floor Plan

1:50

C.L.K Studios
ARCHITECTURE SERVICES

Client:
Mr Anastasis Michael

Address :
239 Folkestone Rd, Dover, CT17 9LL

Scale: 1:50
Page: A1

Drawing No.
0102

Drawing Name:
Existing First & Second
Floor Plans

Scale (m) 1:50

