
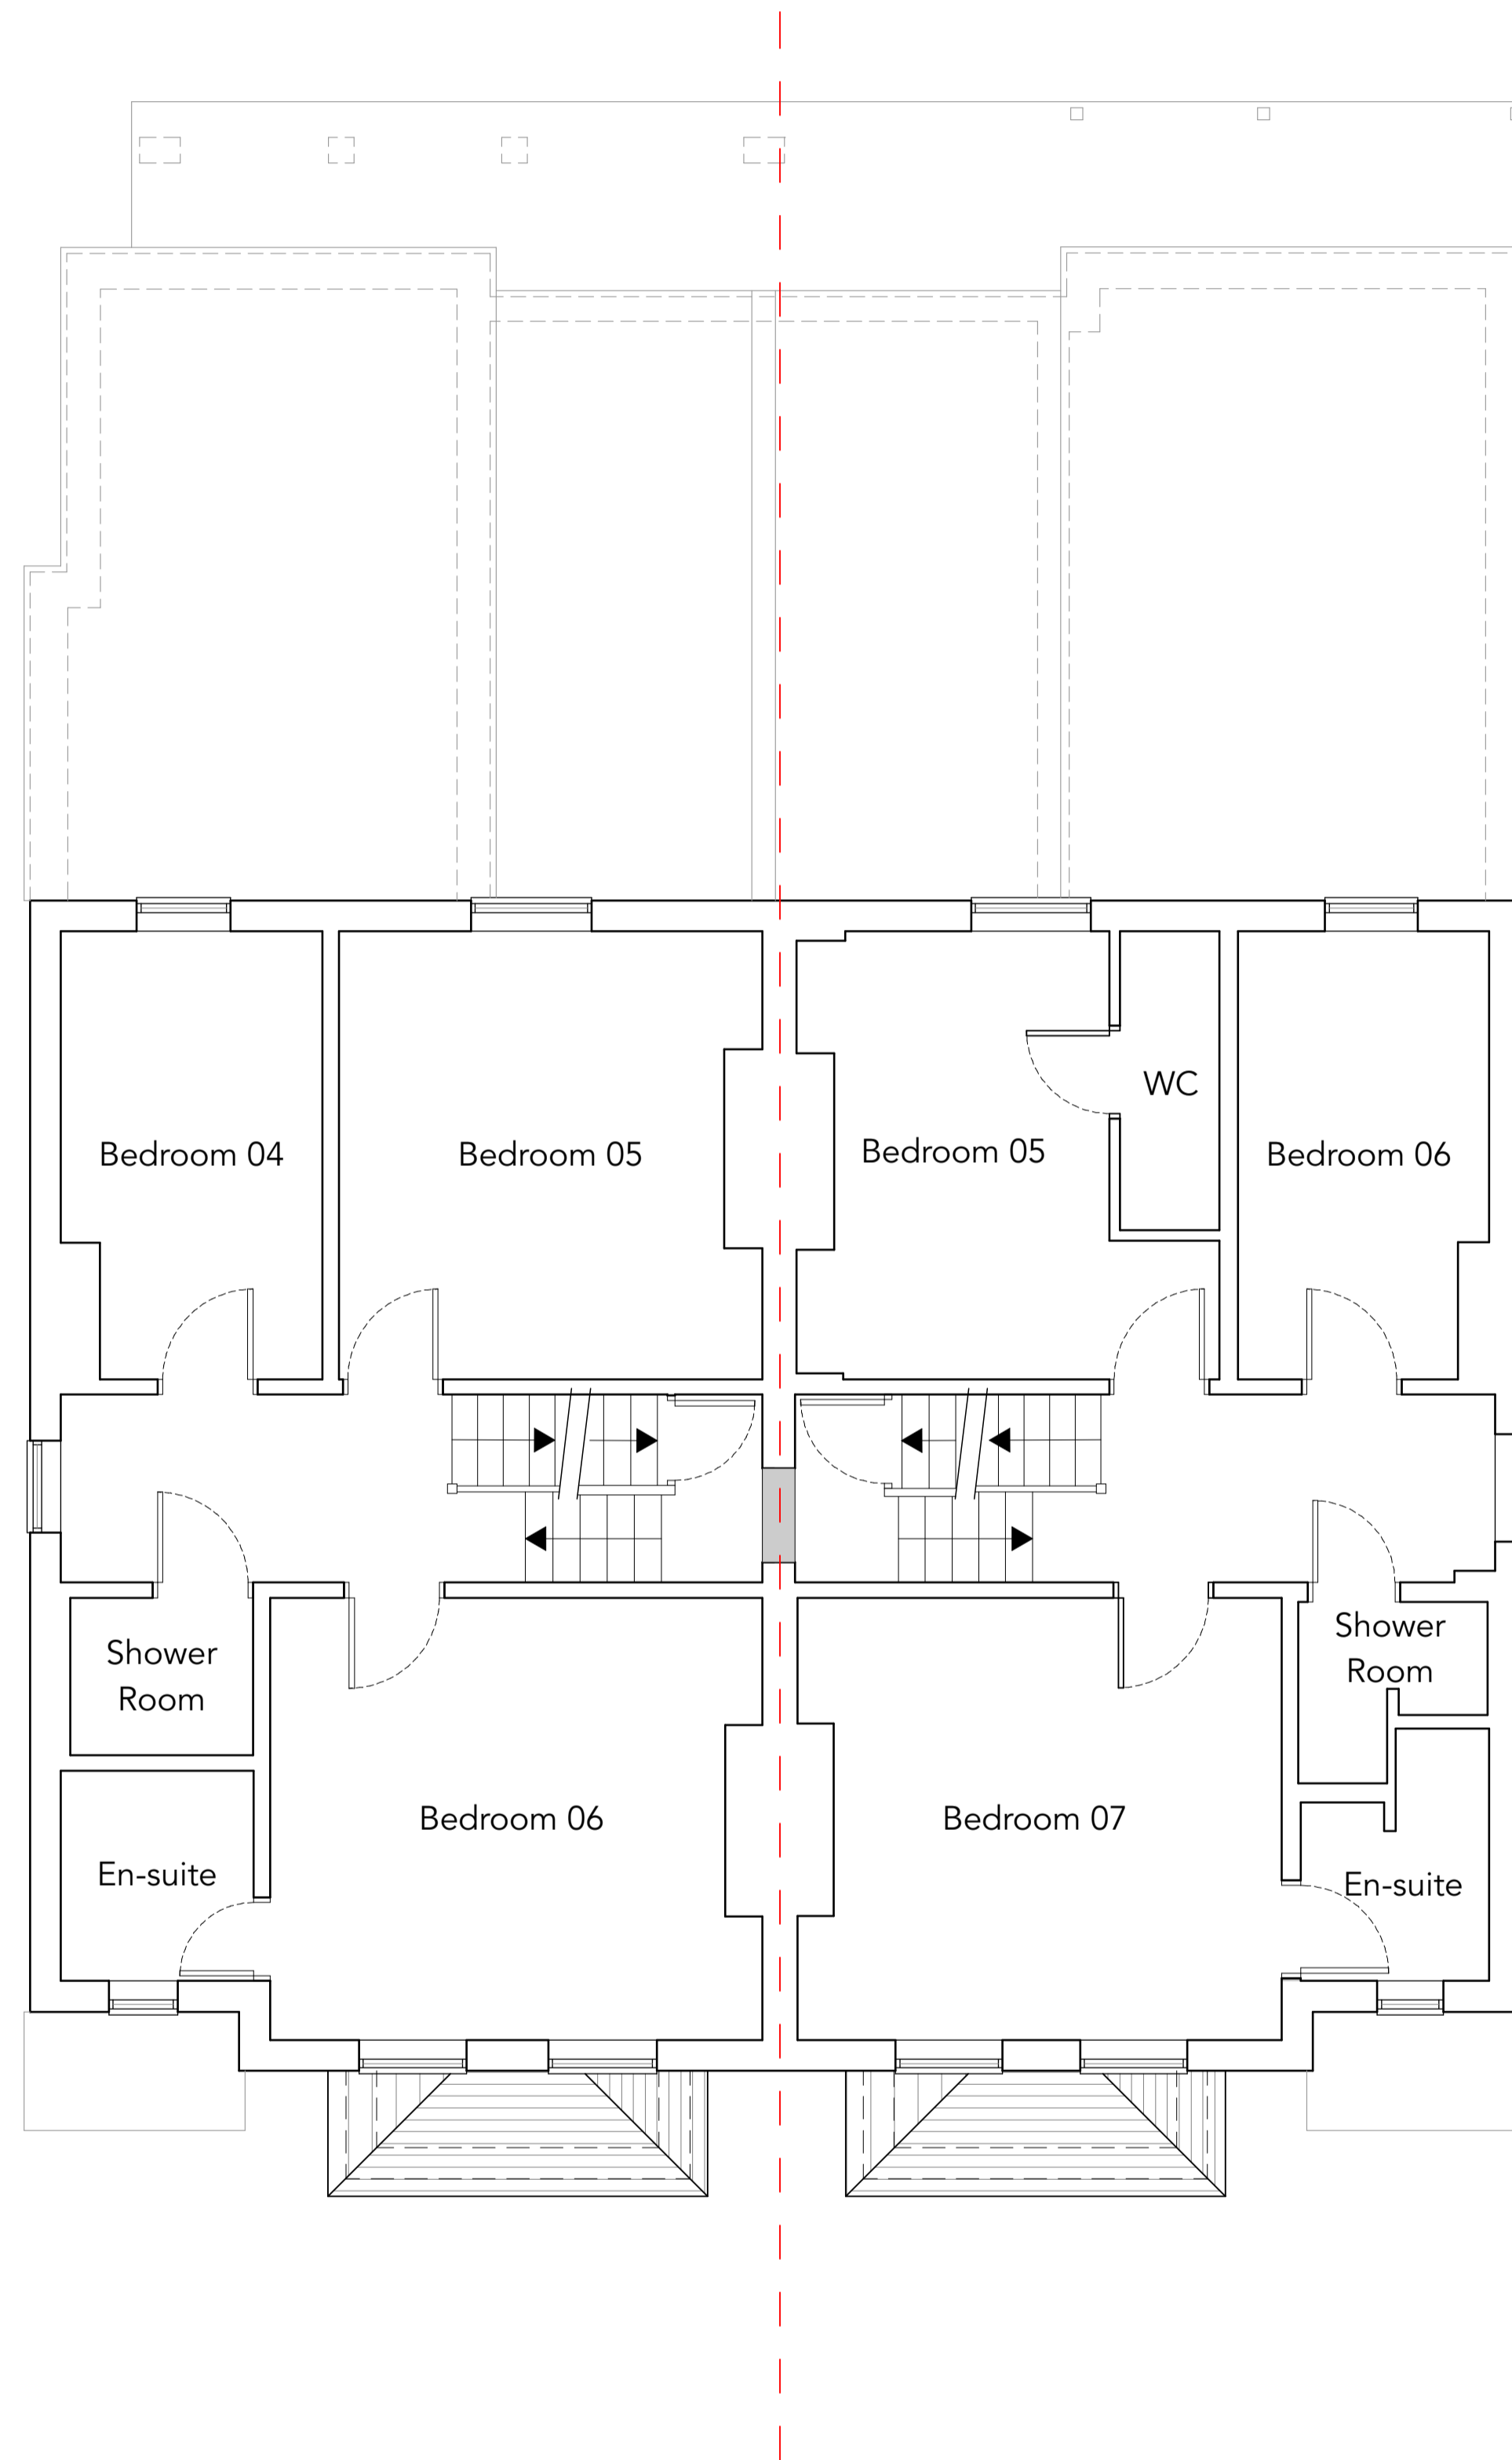


Key:

Proposed Buildings Separation Line - - -

Proposed Wall [Grey Box]

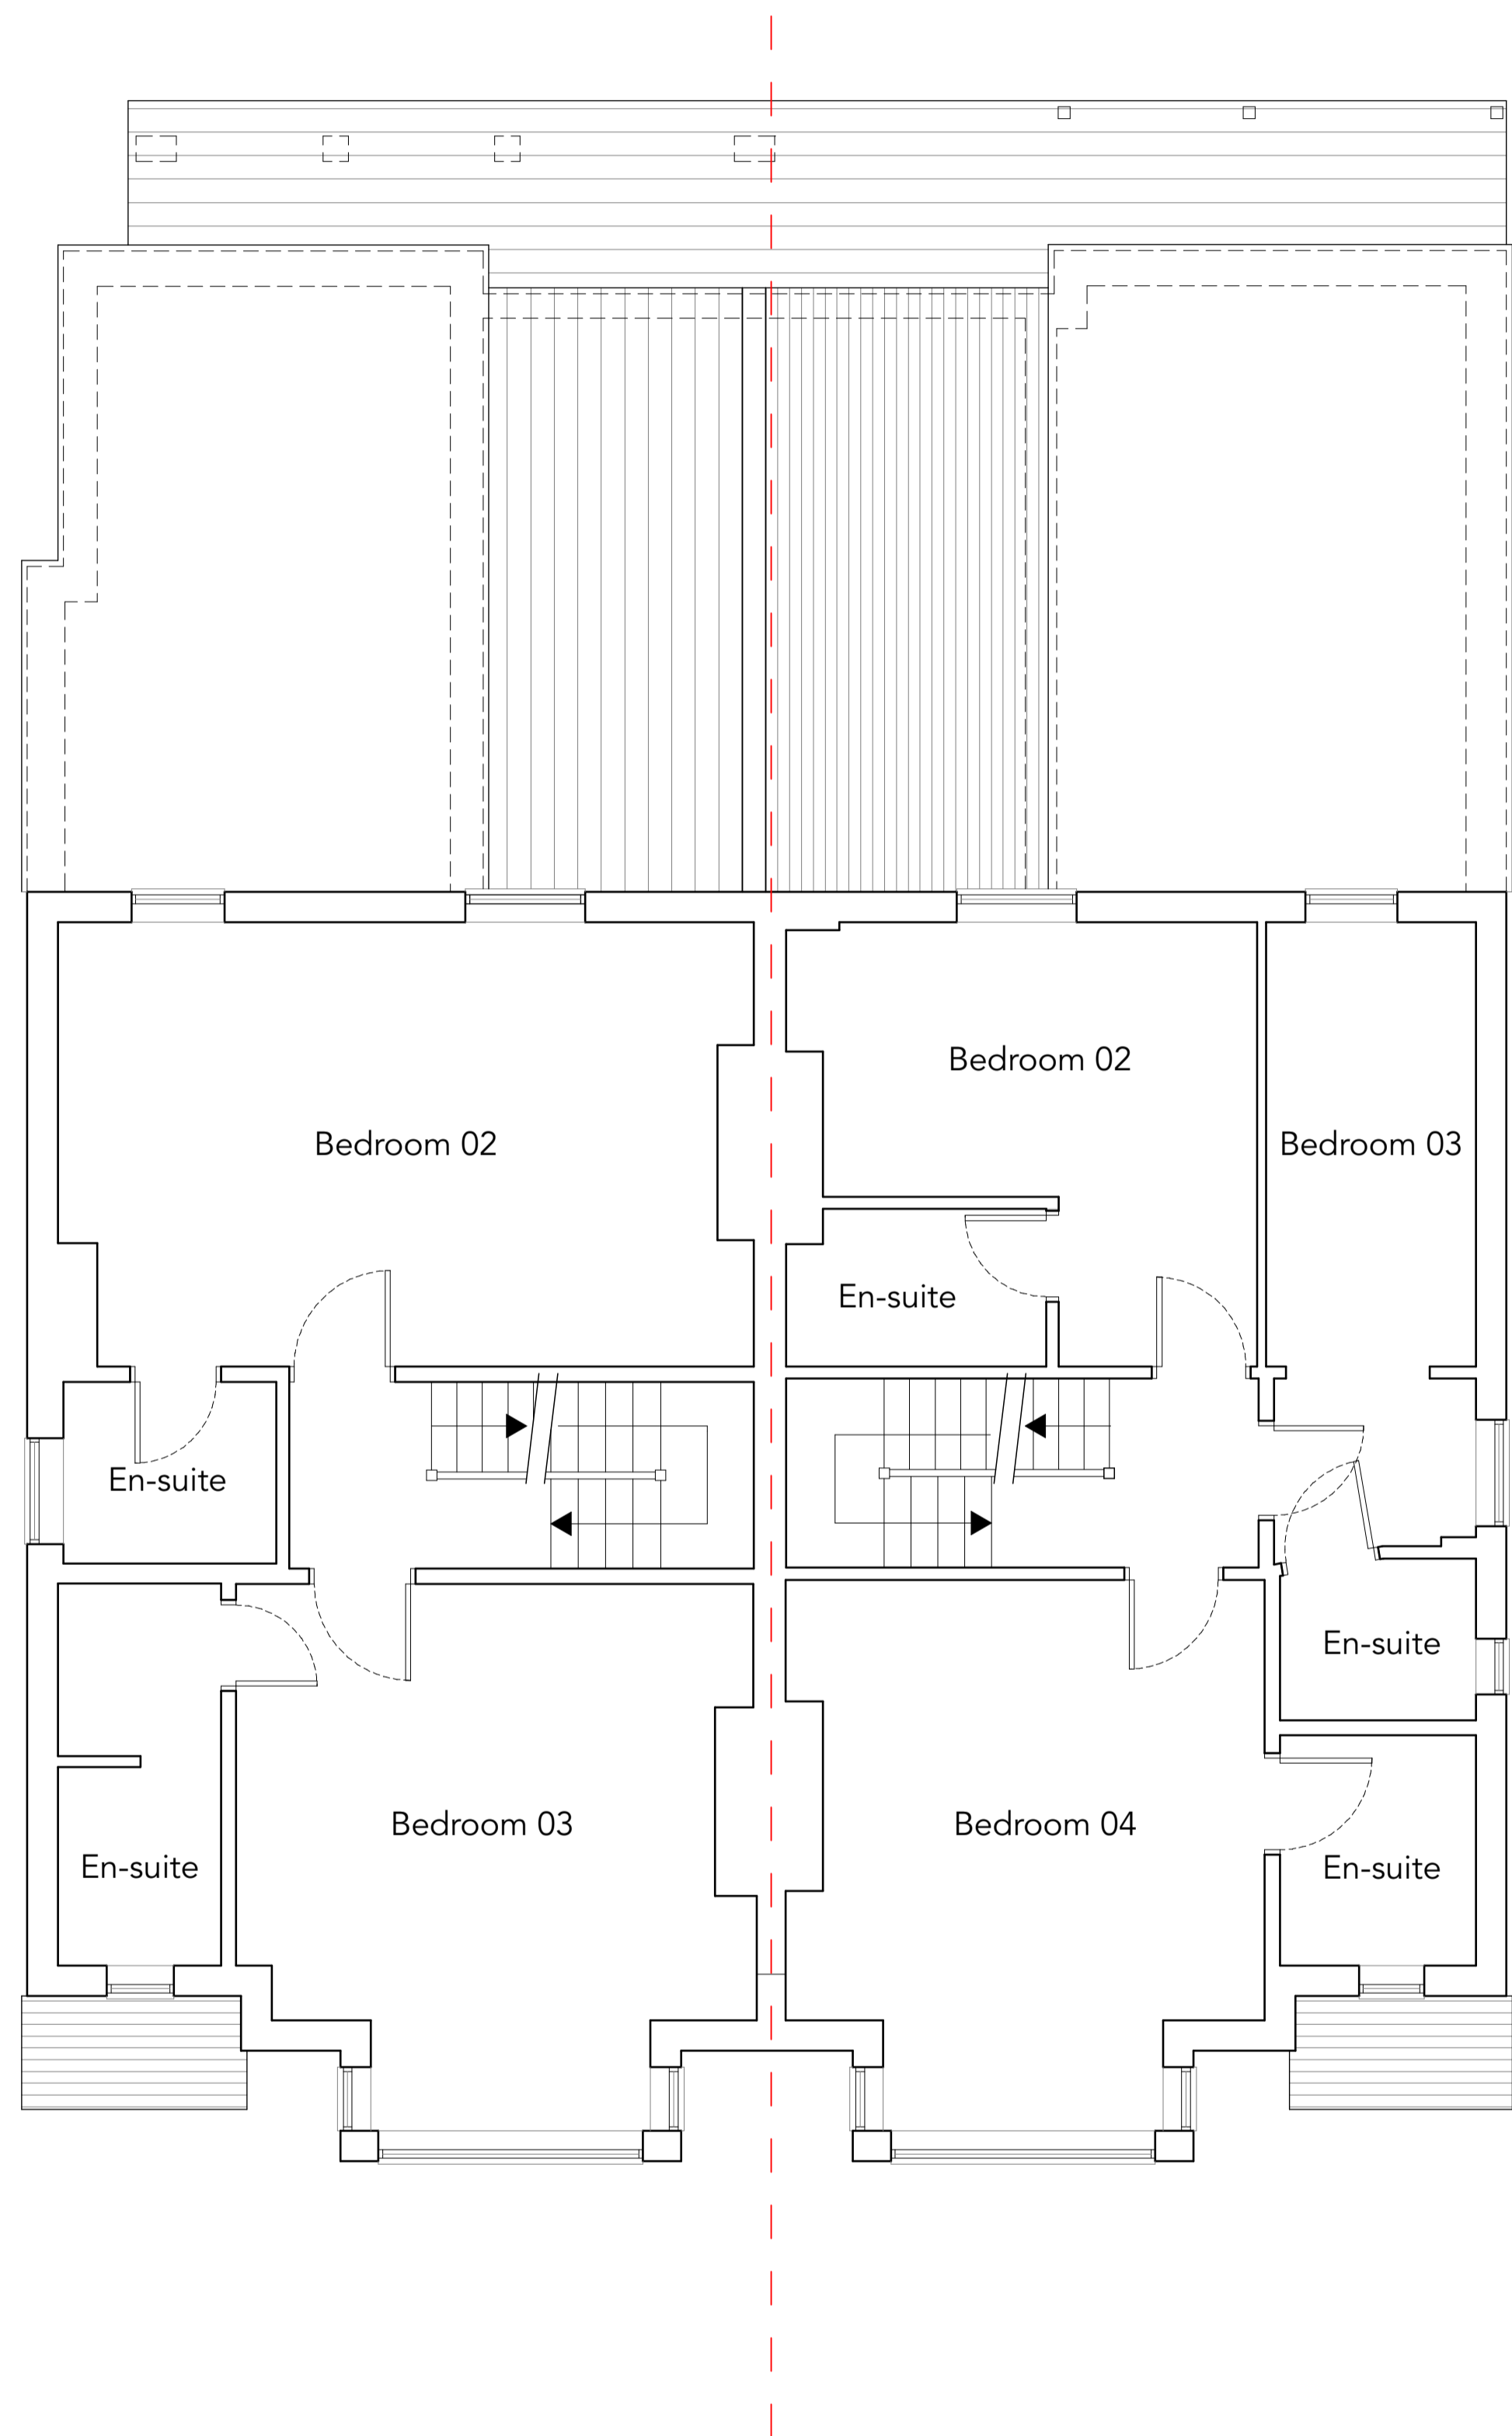

C.L.K Studios
ARCHITECTURE SERVICES

Client:
Mr Anastasis Michael

Address :
239 Folkestone Rd, Dover, CT17 9LL

Scale: 1:50
Page: A1
Drawing No. 0105

Drawing Name:
Proposed First & Second
Floor Plans

Scale (m) 1:50

