




PLAN

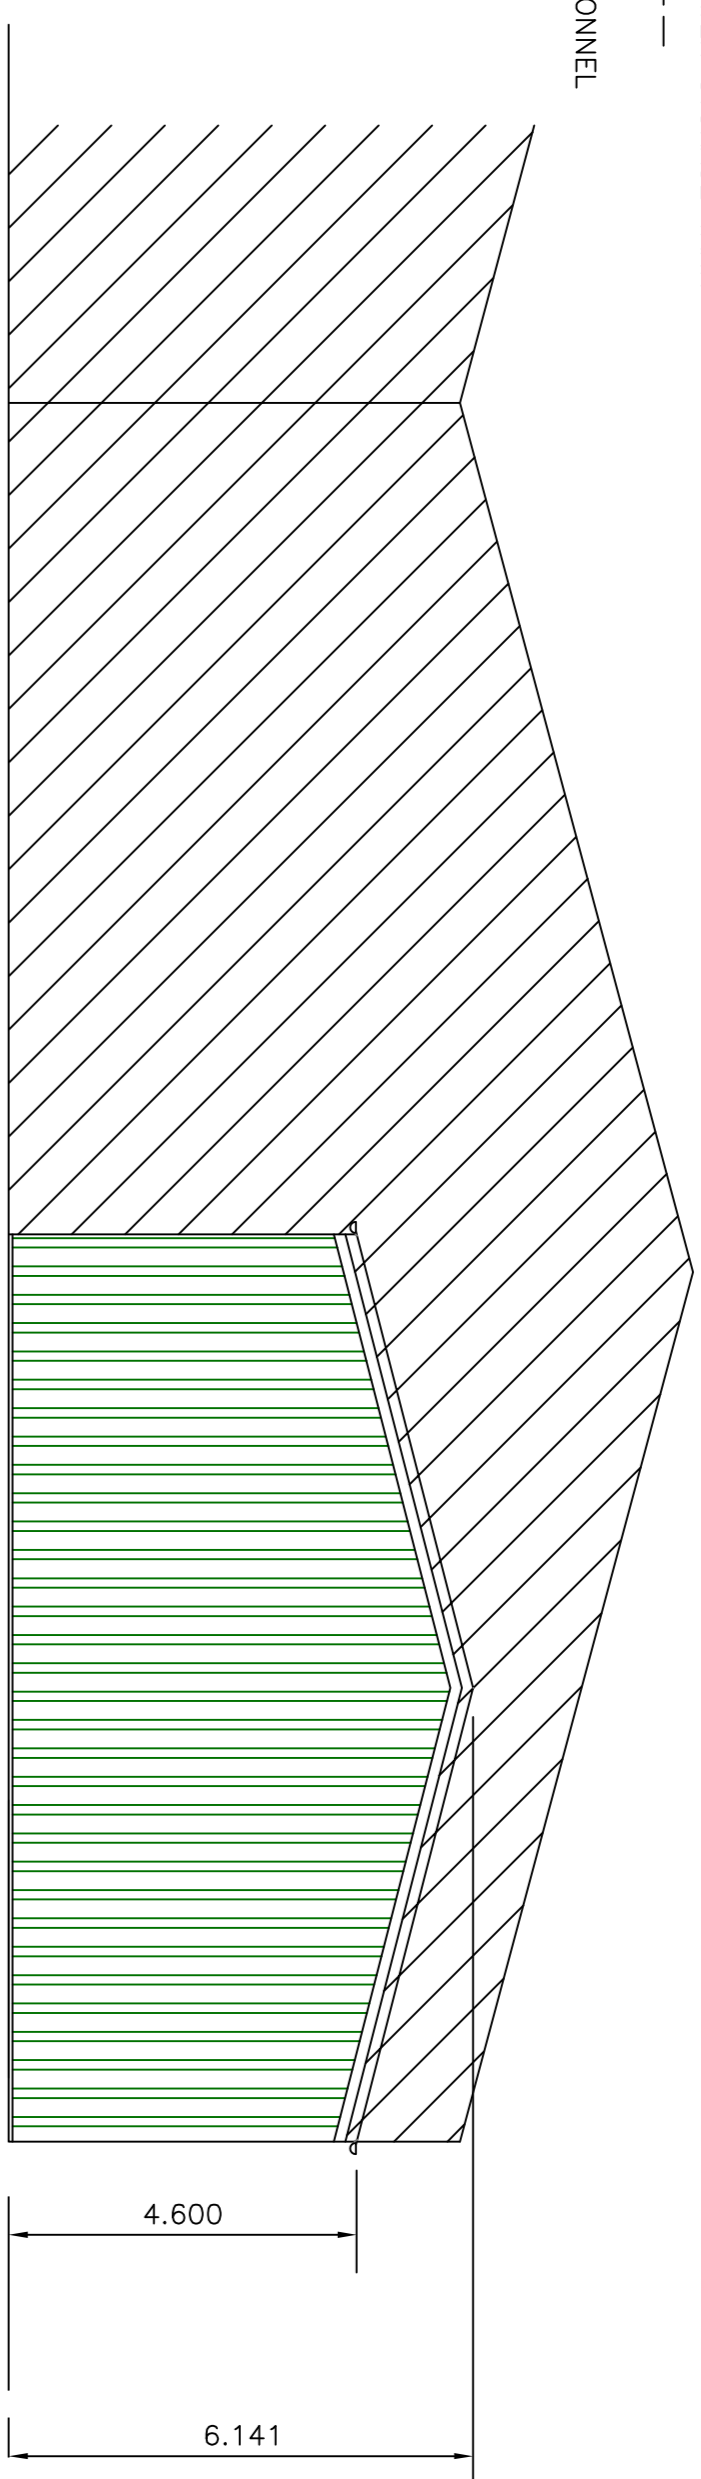

WEST ELEVATION

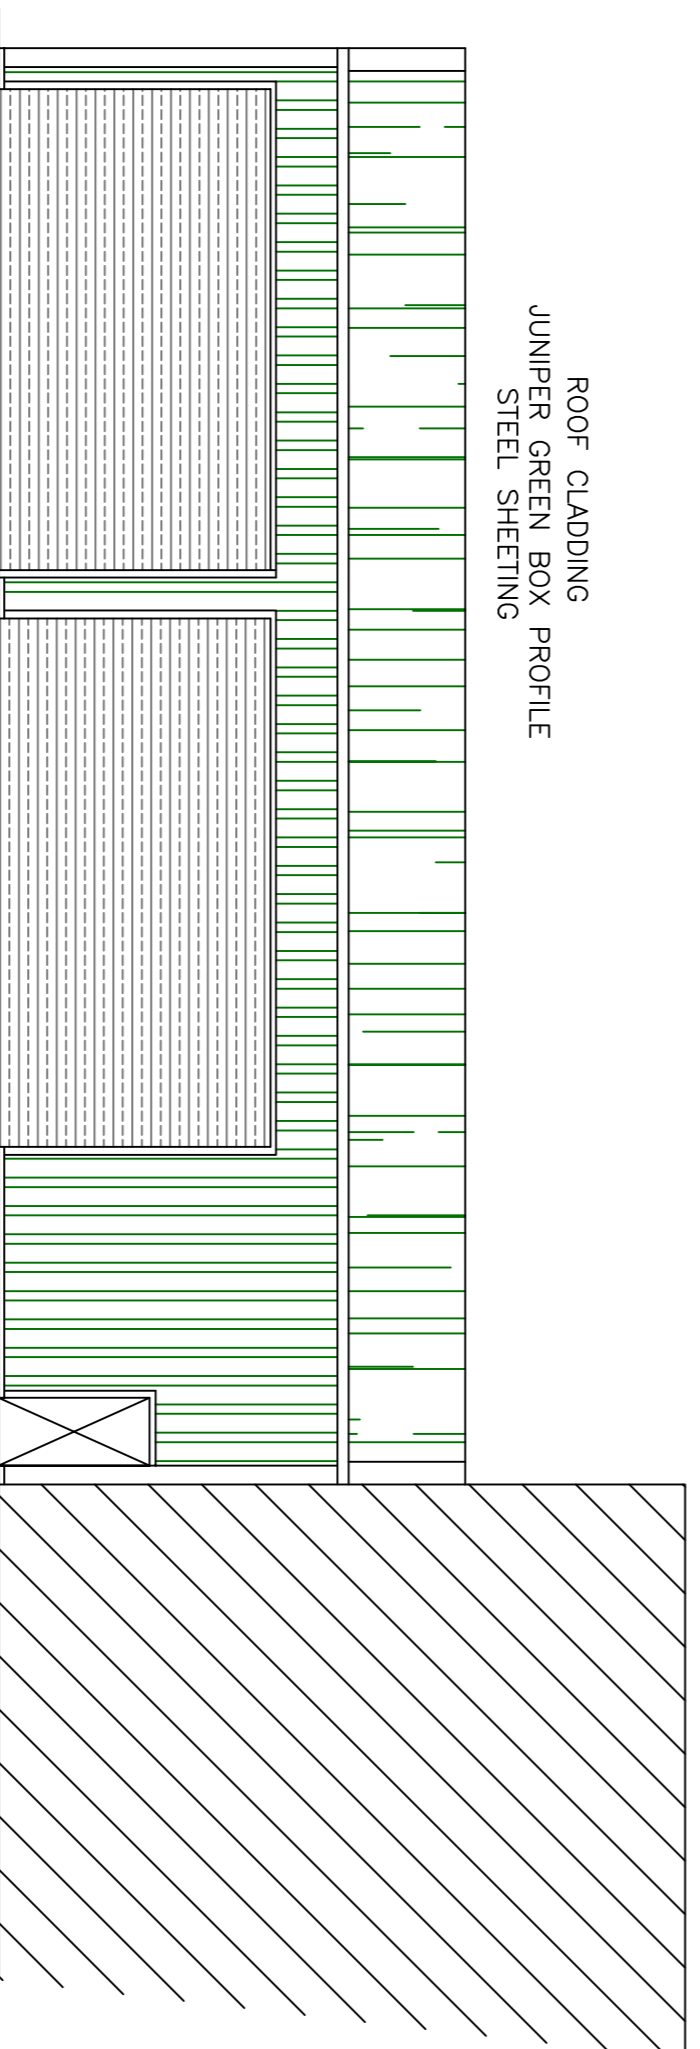


SOUTH ELEVATION

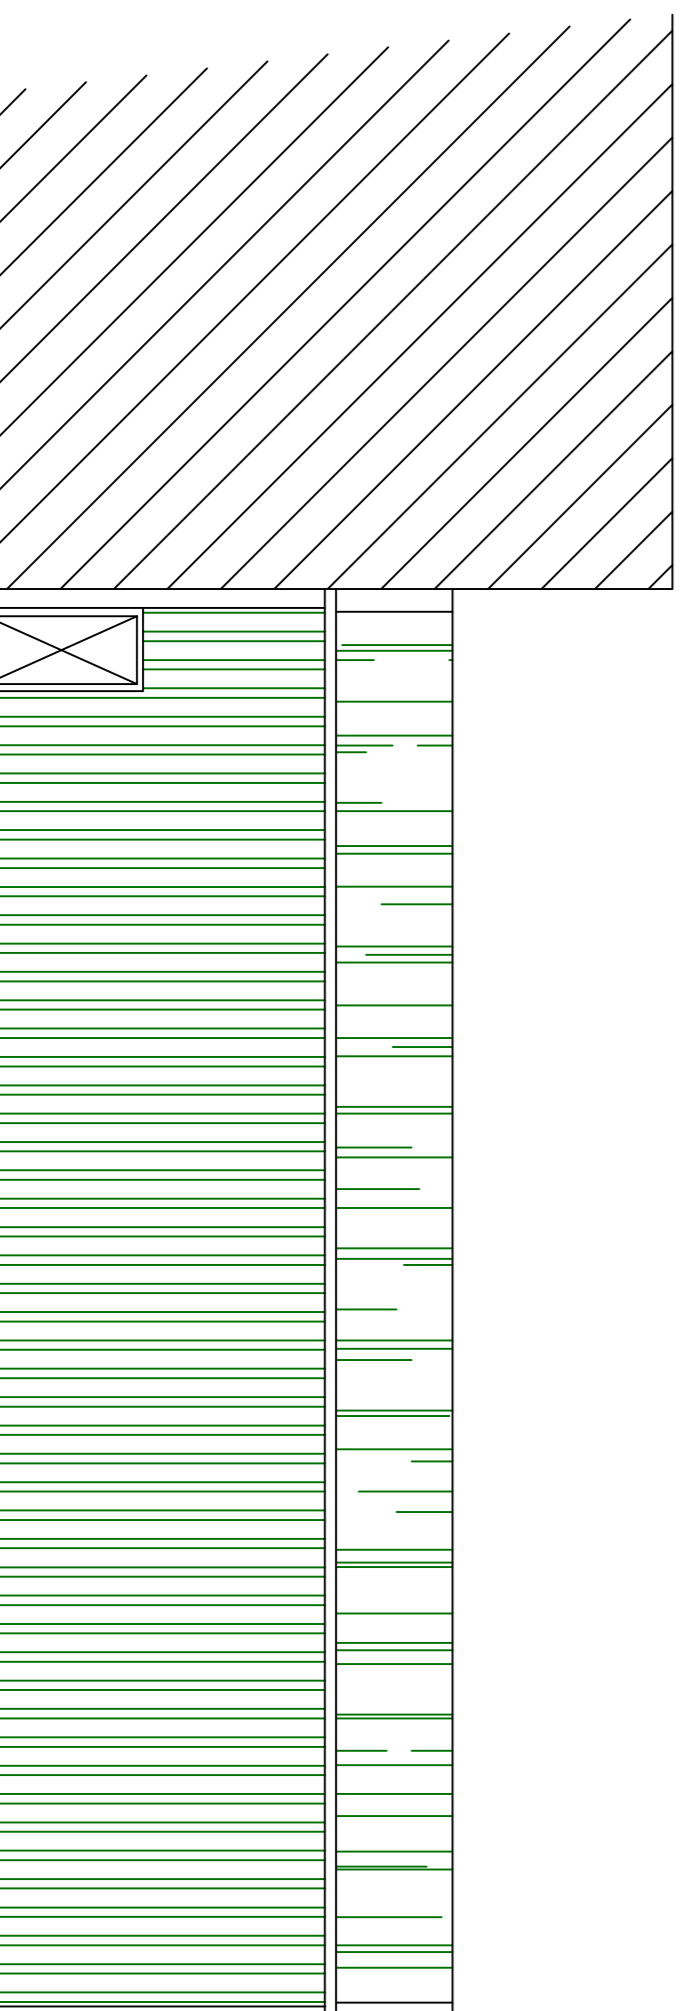



NORTH ELEVATION

ROOF CLADDING  
JUNIPER GREEN BOX PROFILE  
STEEL SHEETING

VERTICAL CLADDING  
JUNIPER GREEN BOX PROFILE  
STEEL SHEETING

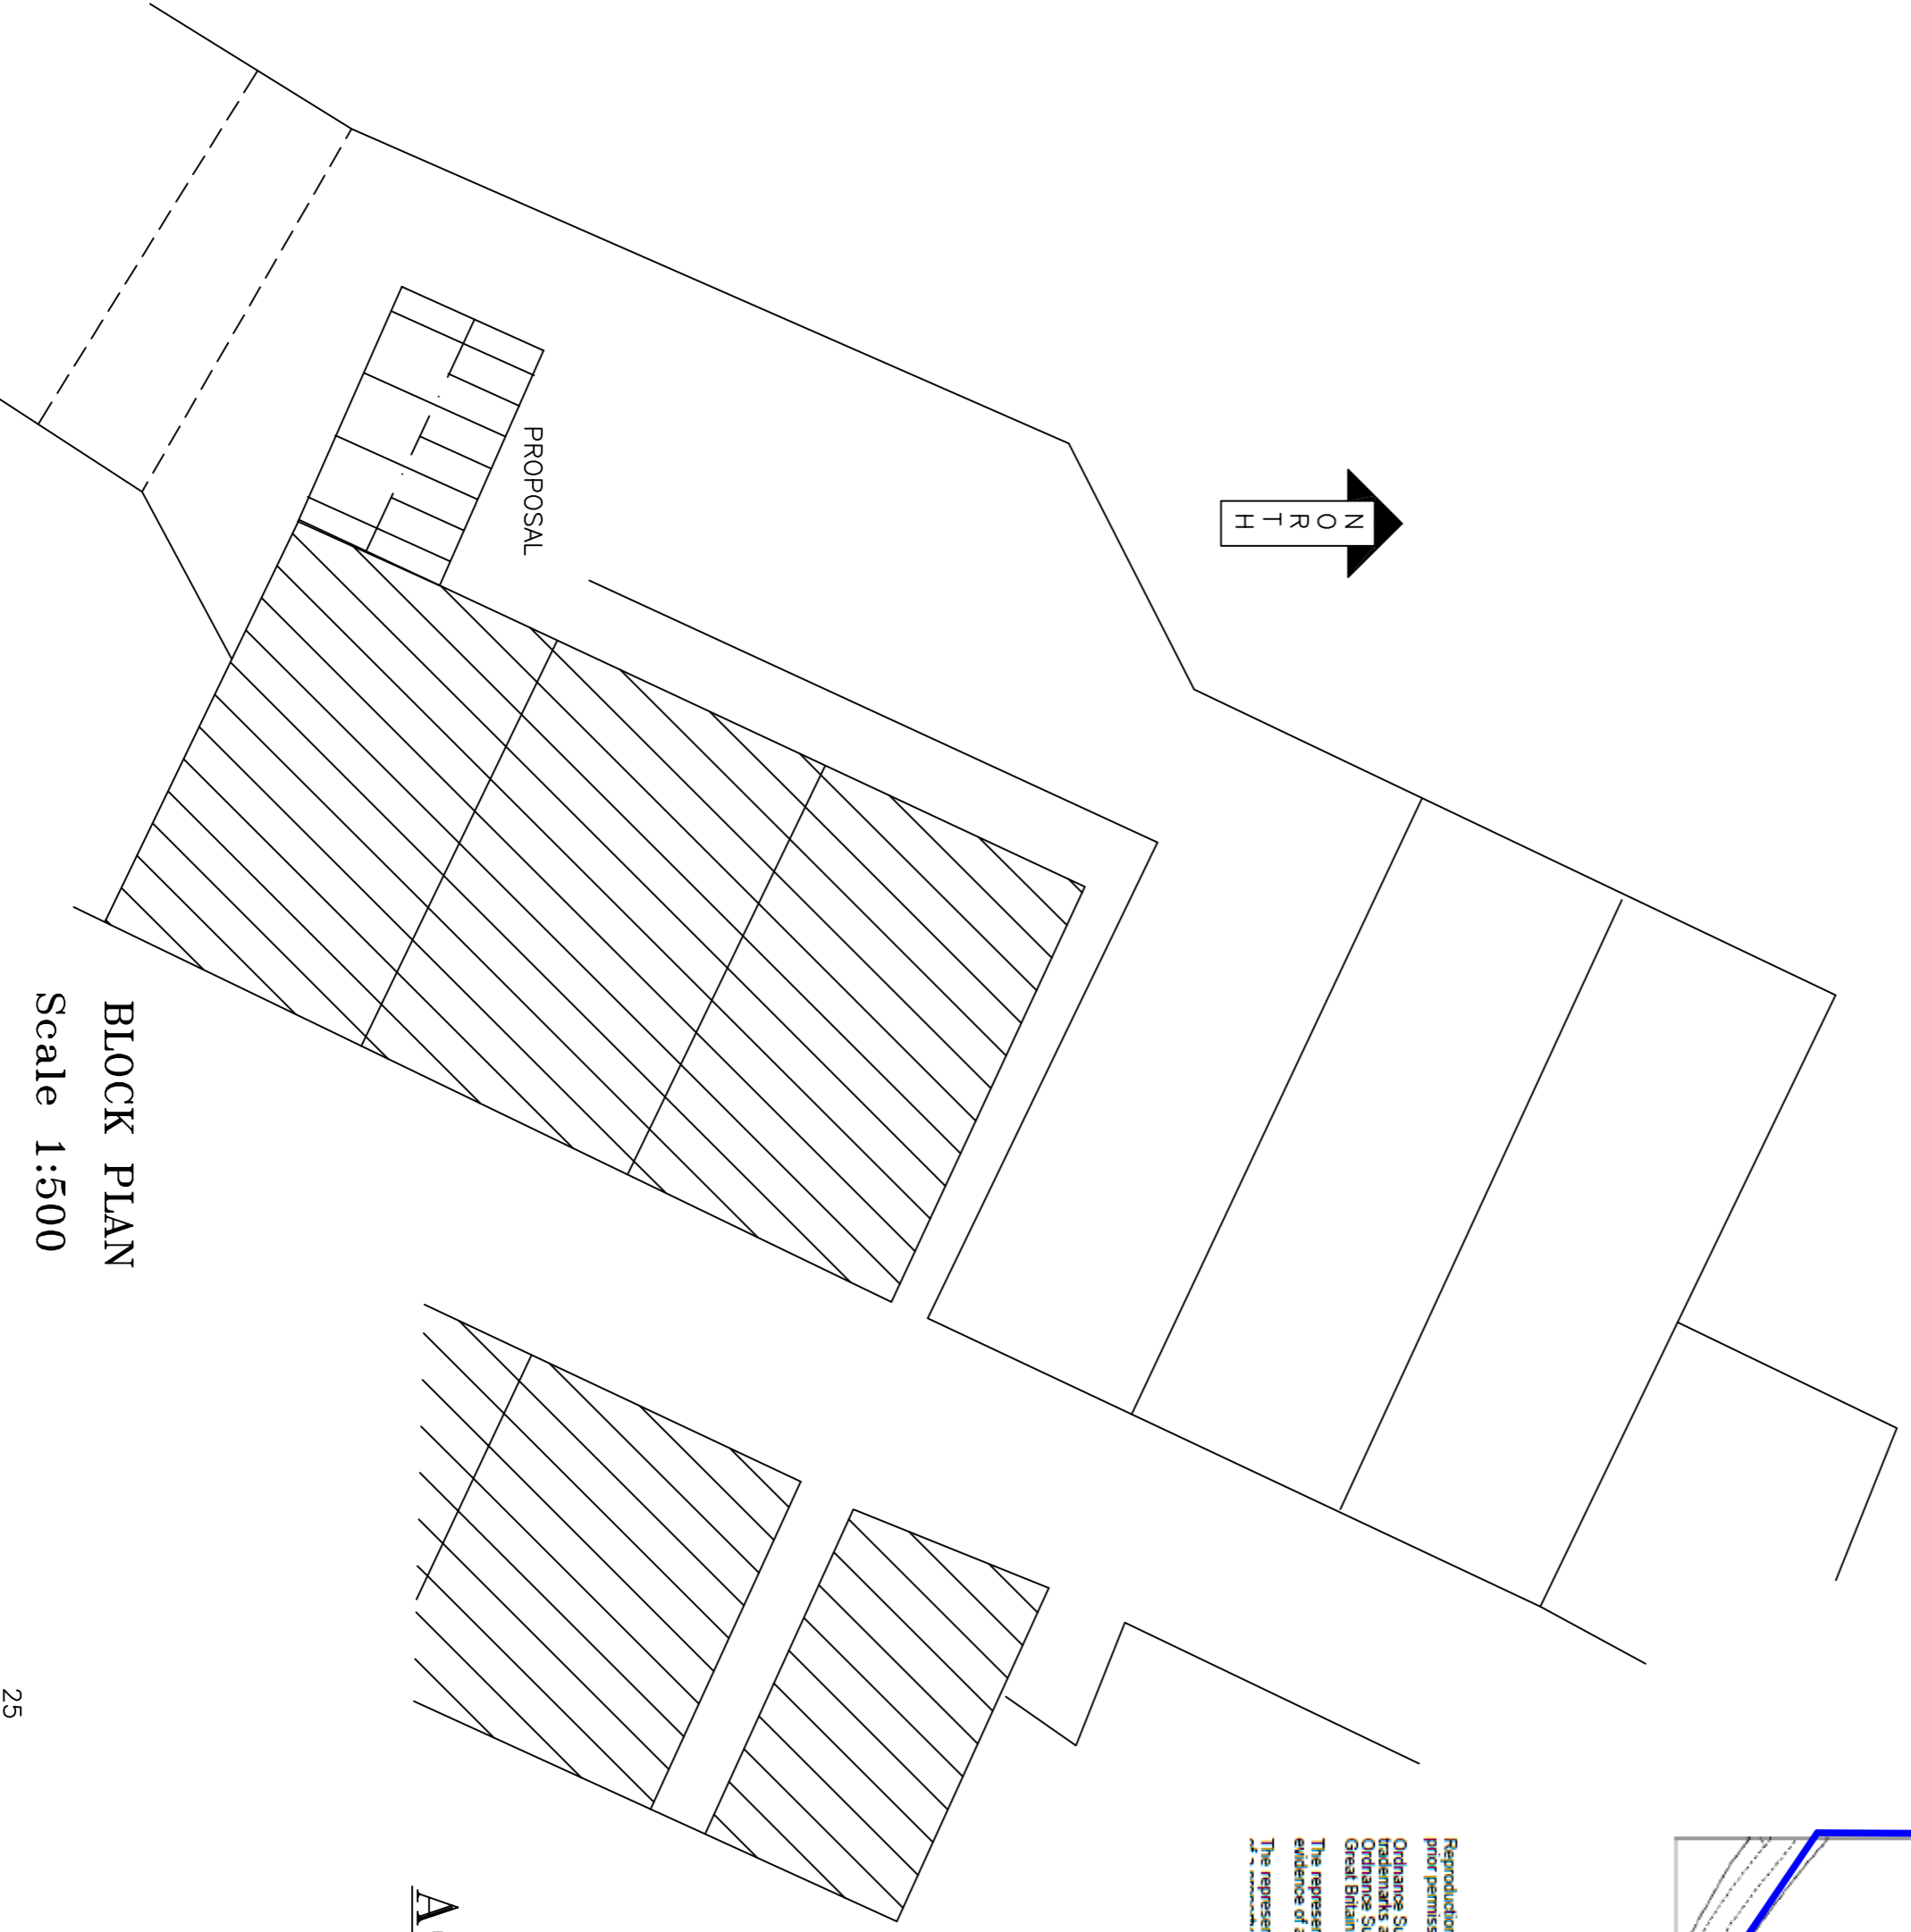

BLOCK PLAN  
Scale 1:500

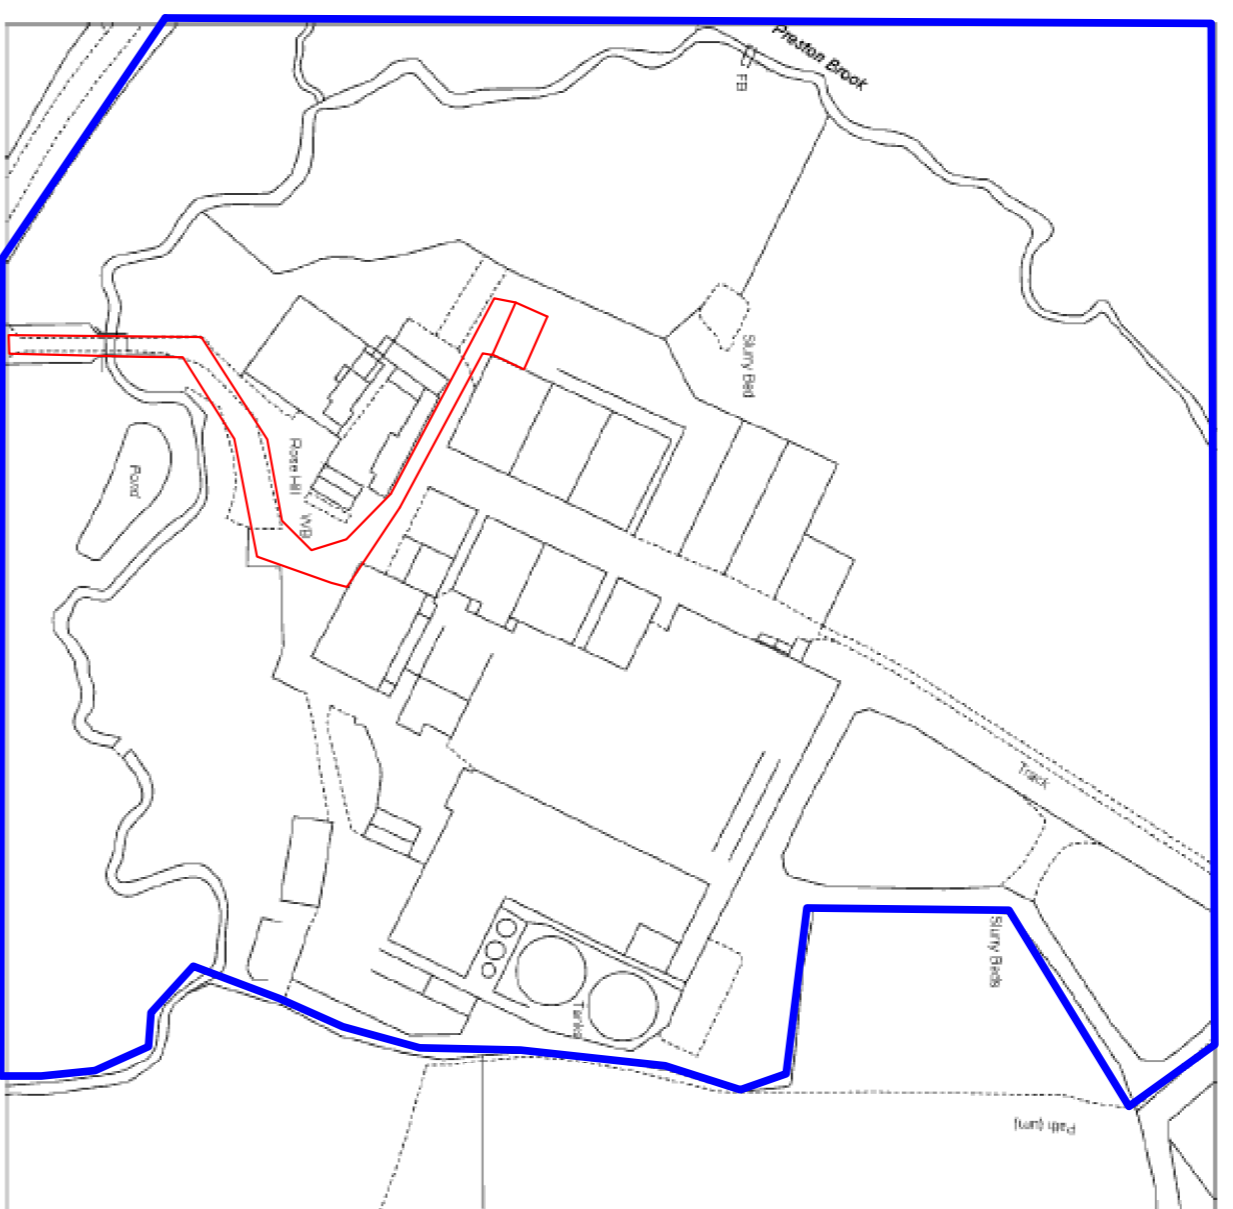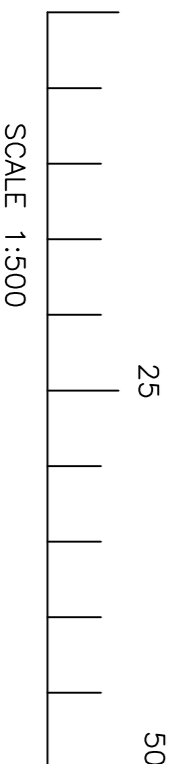

Reproduction in whole or in part is prohibited without the prior permission of Ordnance Survey.  
 Ordnance Survey is the national mapping agency for Great Britain and the Channel Islands.  
 The representation of a road, track or path is no evidence of a right of way.  
 The representation of features as lines is no evidence of a boundary.

Date Of Issue: 28 September 2023  
 Supplier Ref: 117407 2020  
 OS Licence Number: 100030848  
 Application Reference: ROSE HILL

LOCATION PLAN

AGRICULTURAL IMPLEMENT STORAGE  
 ROSE HILL FARM  
 DYMOCK  
 GL18 2EF



PRINTED 1:100 A1 MEDIA  
 REV 1 BAY ADDED

Drawn By Ian Savagar  
 Date 27/09/2023  
 Scale 1:100 1:500 1:2500  
 Drawing Number 8344/3  
 REV 1