


1


13

3

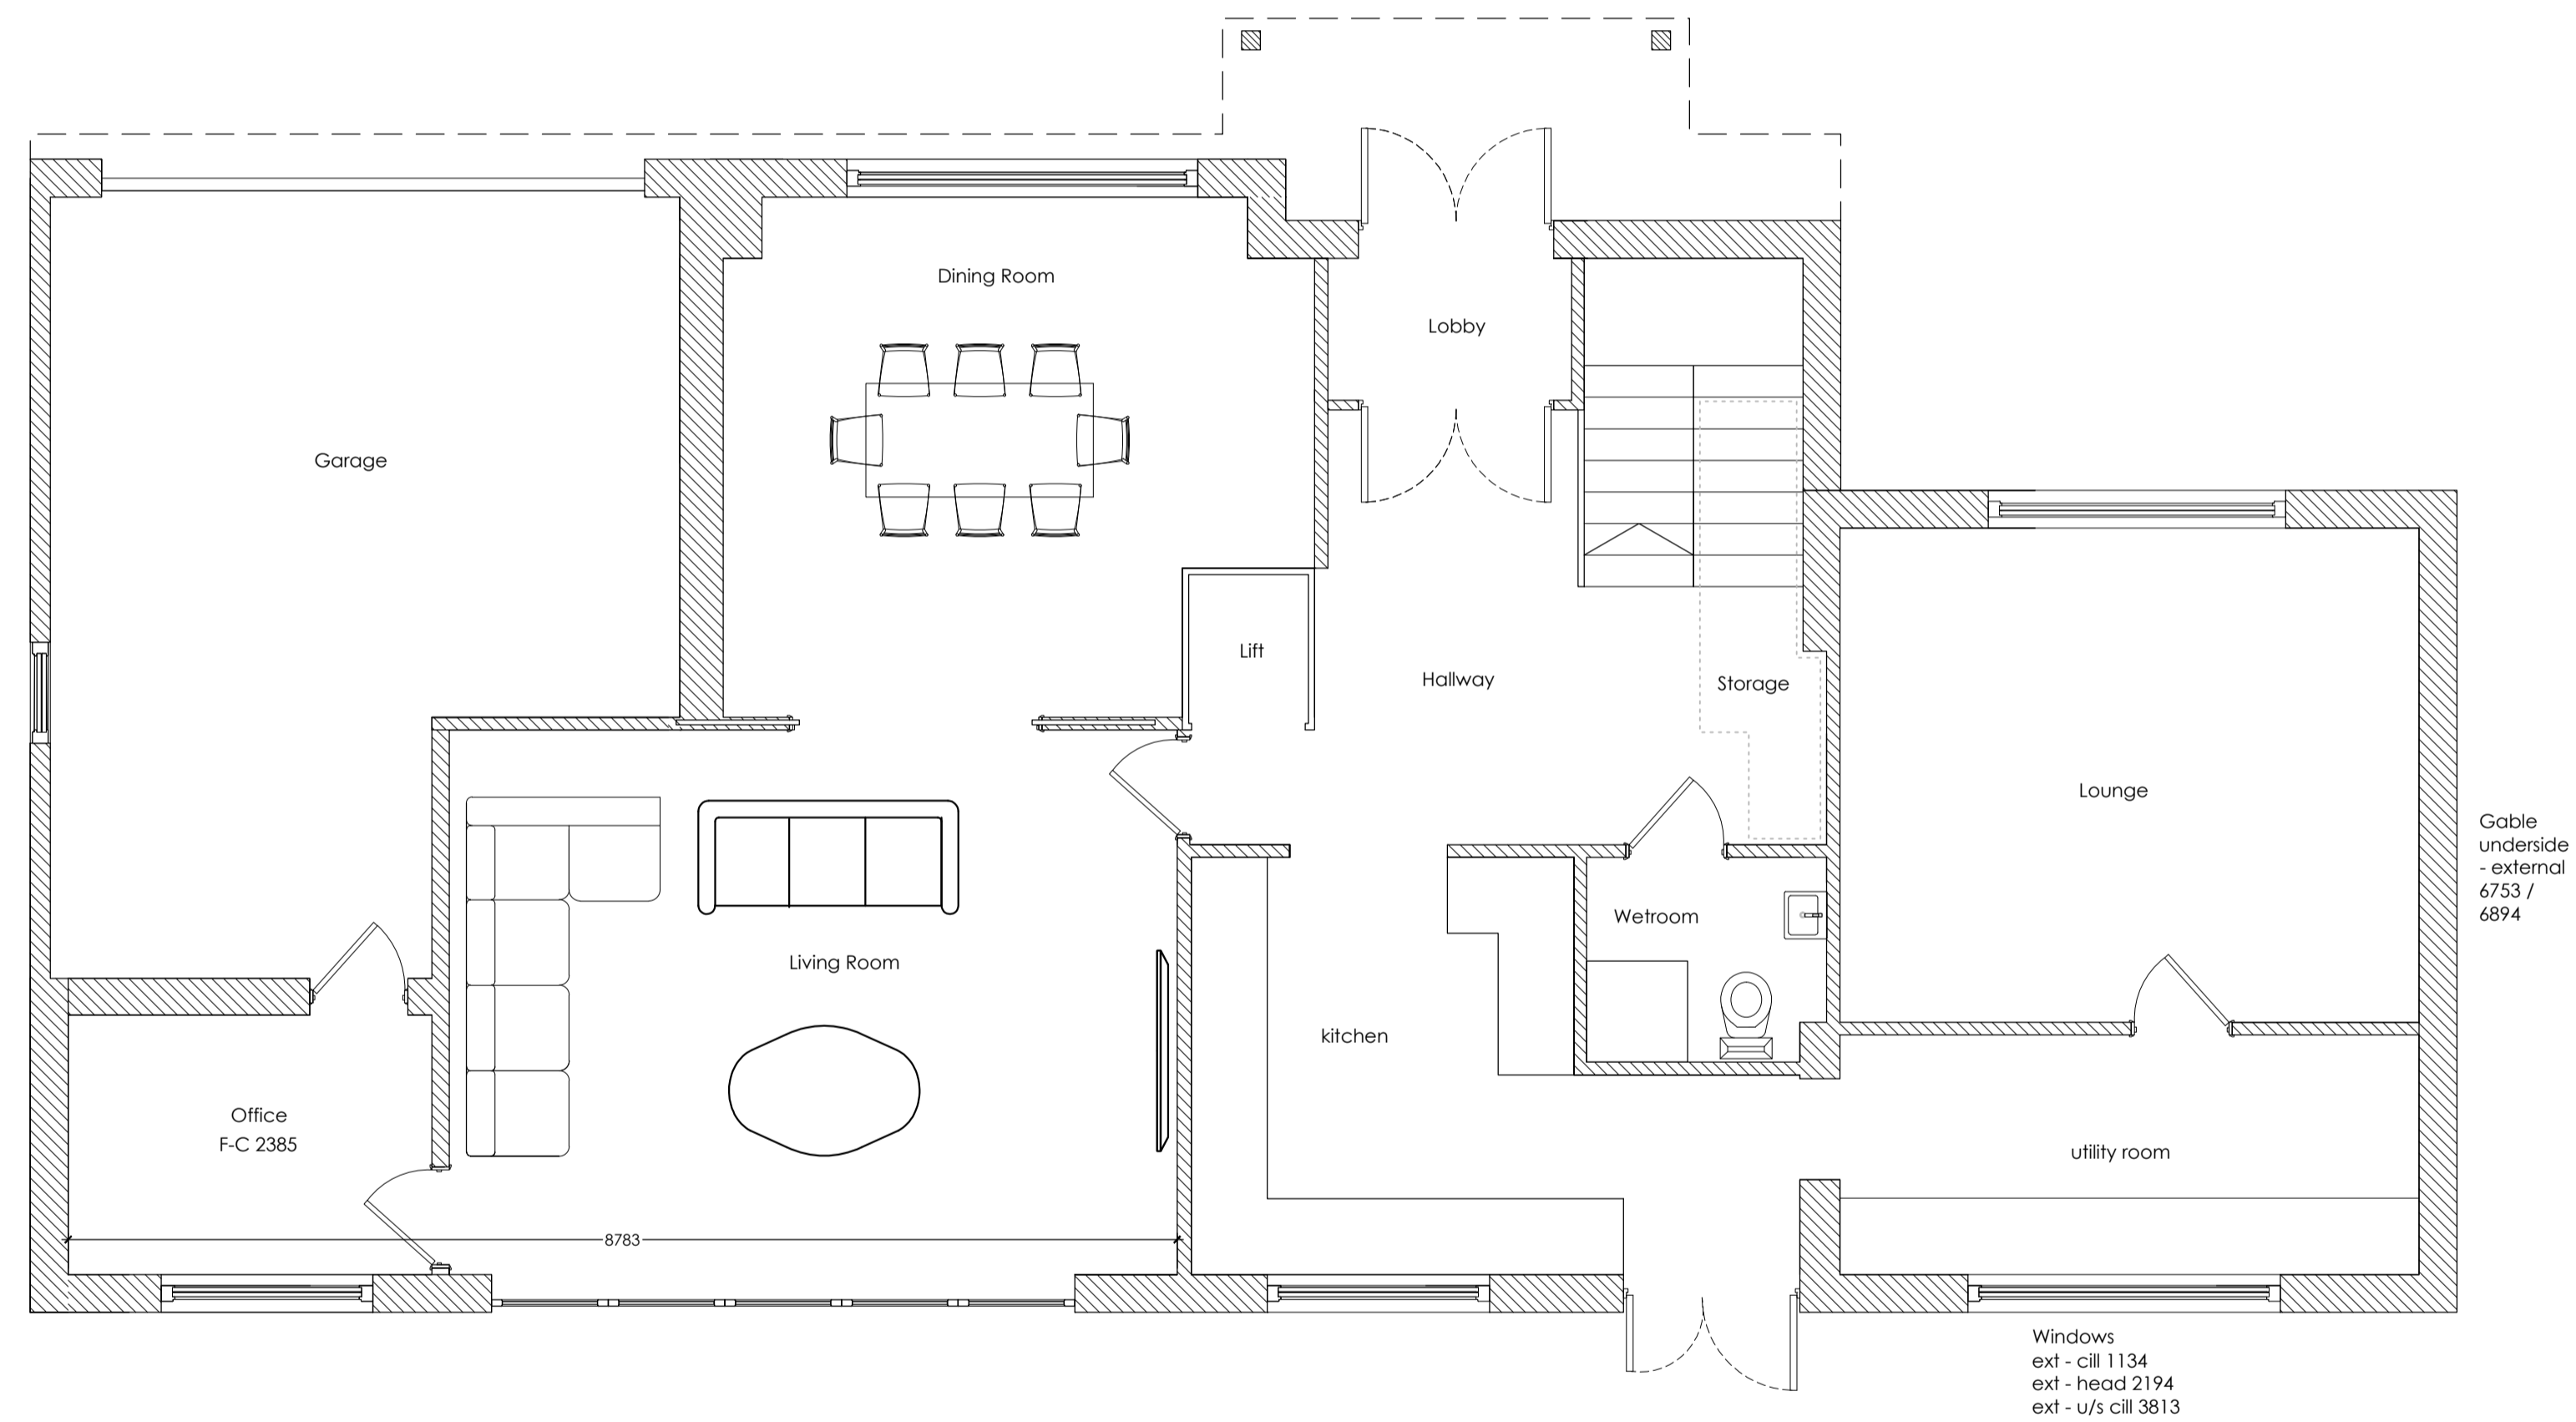

Proposed Ground Floor Plan
1:50 @A1

scale bar for 1:50

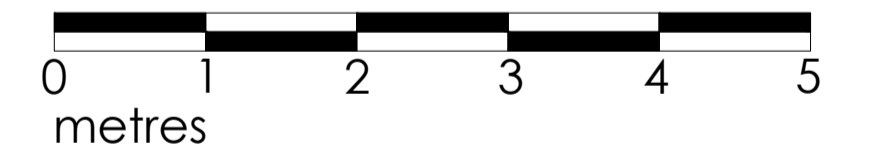

1 COPSE CLOSE, CAMBERLEY, GU15 2BW

PLANNING

PROPOSED GROUND FLOOR PLAN

date DEC 2023	client ALAN WHITE
scale 1:50 @A1	drawing no. 23 / 1CC / P 100
	revision -

MIKE BECK DESIGN

t: 07961 031 843
w: www.mikebeckdesign.co.uk
e: info@mikebeckdesign.co.uk