


1

13


3

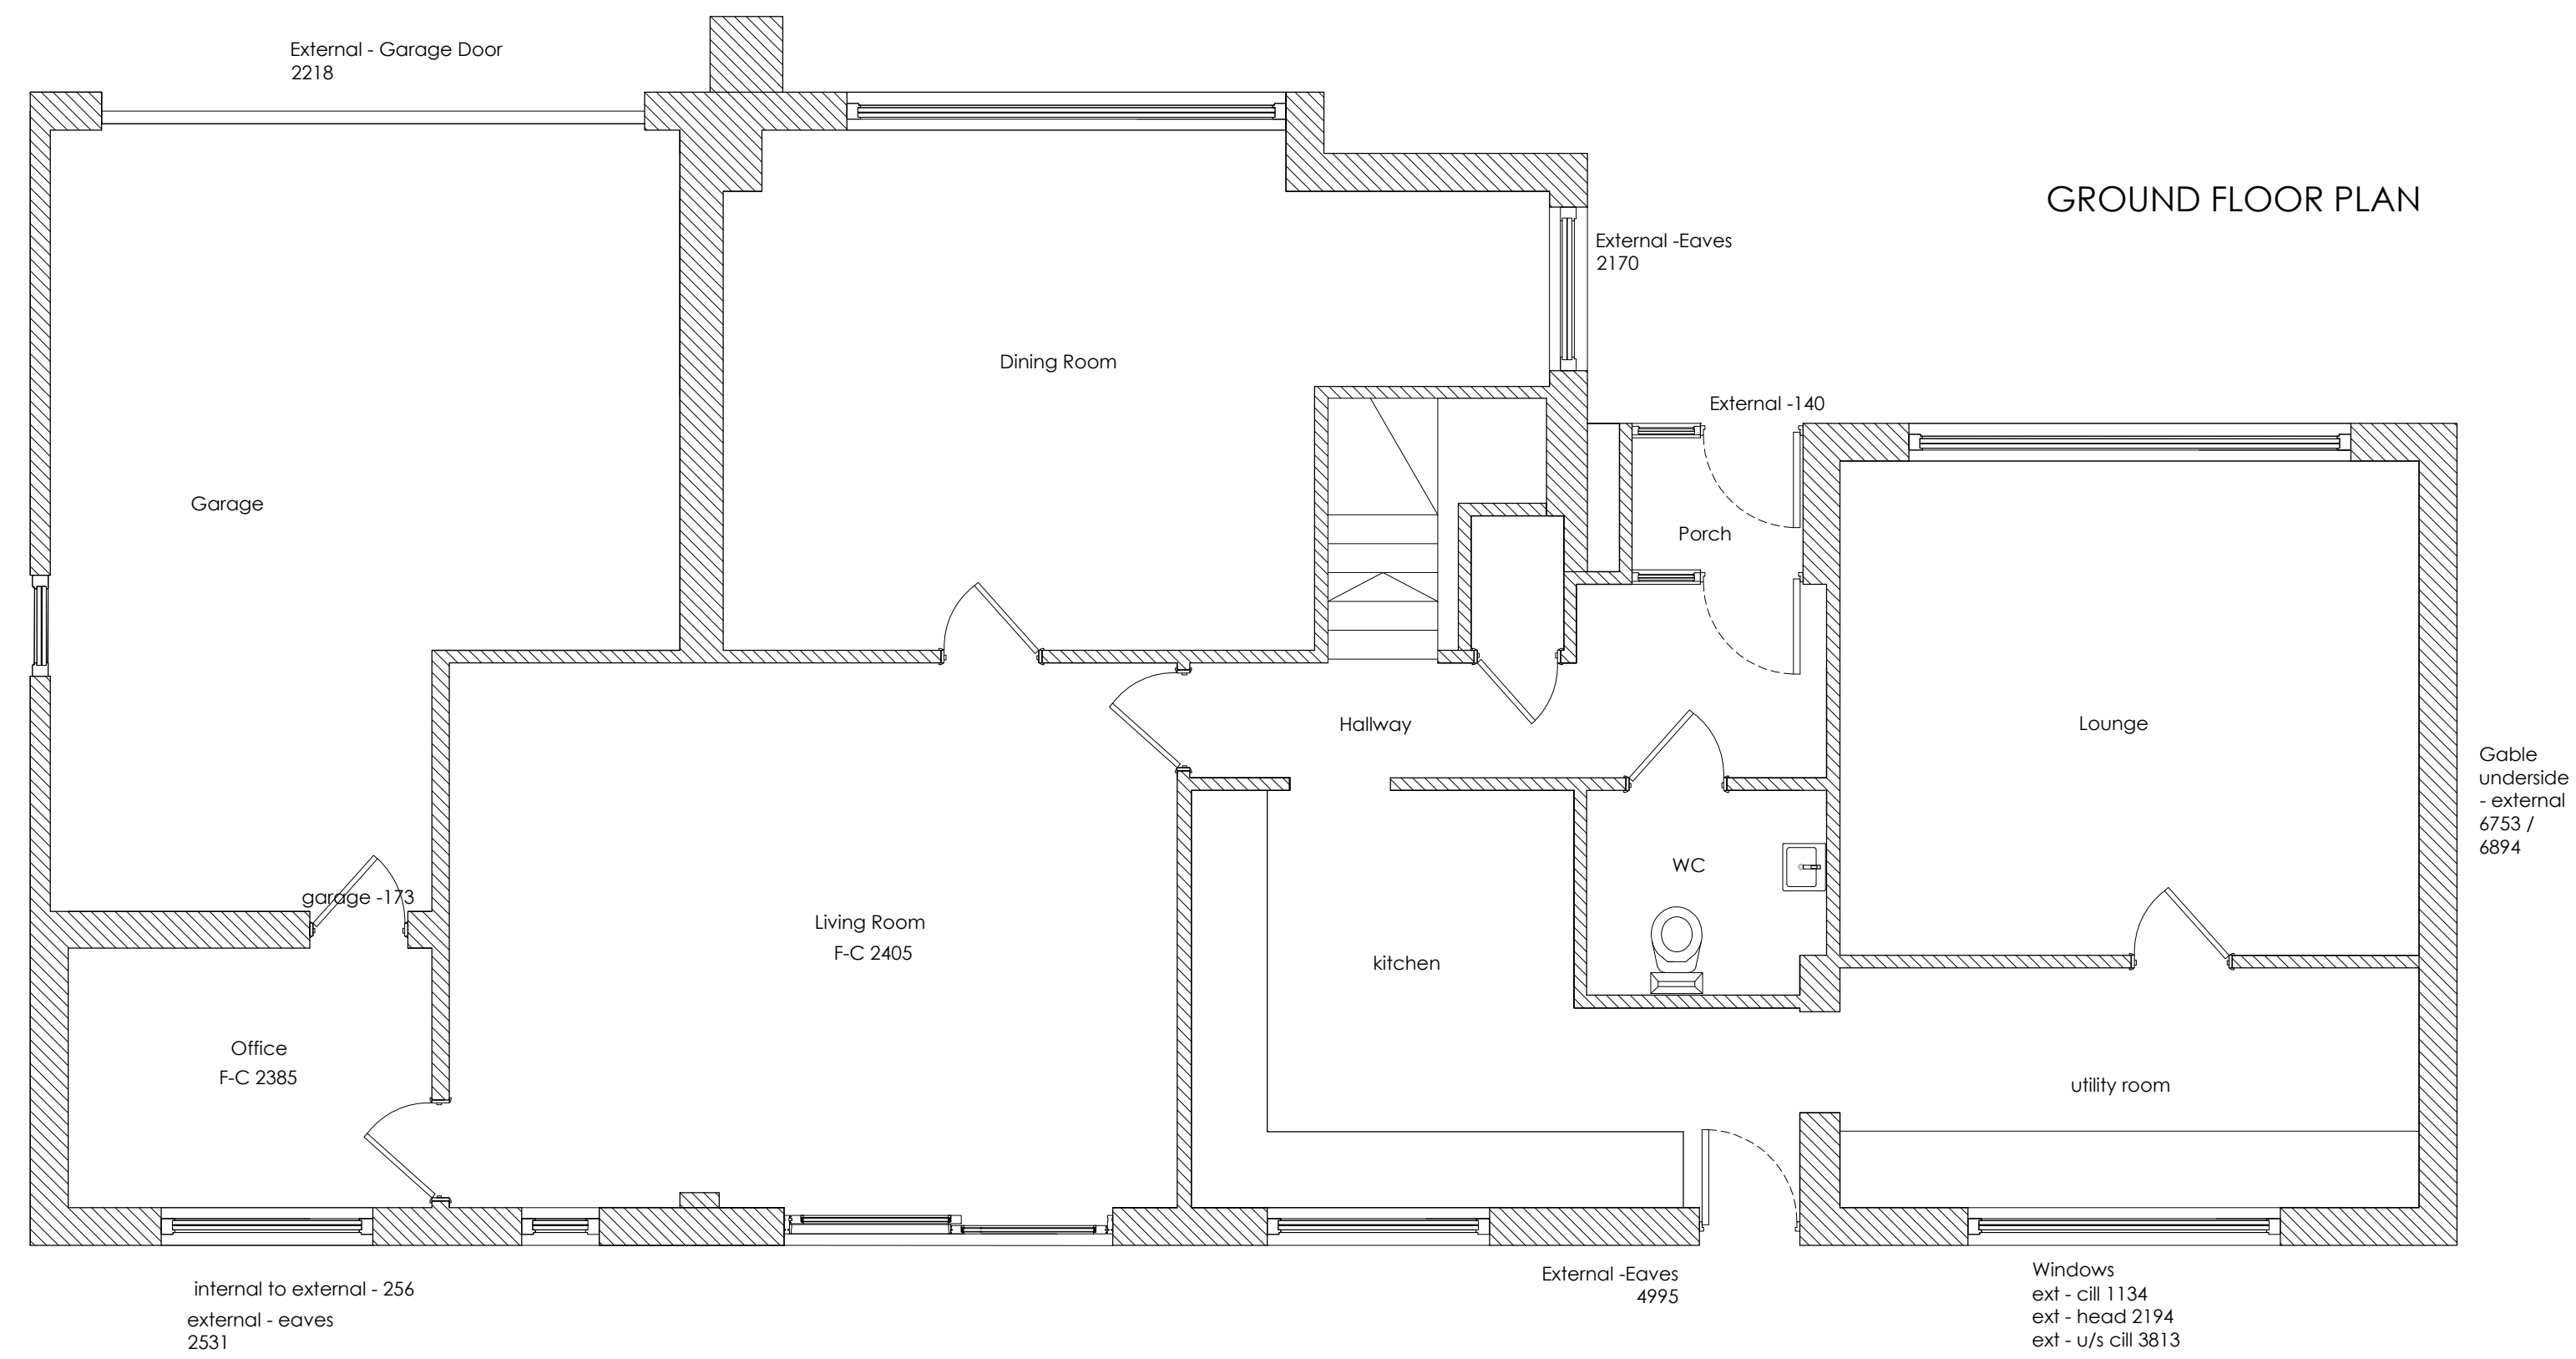

GROUND FLOOR PLAN

Existing Ground Floor Plan  
1:50 @A1

scale bar for 1:50

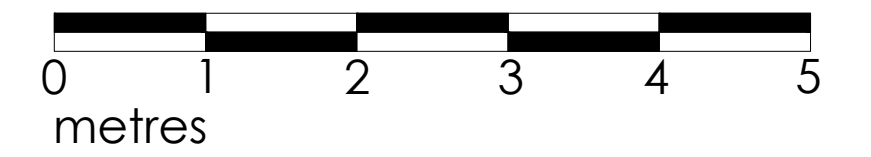

1 COPSE CLOSE, CAMBERLEY, GU15 2BW

EXISTING

GROUND FLOOR PLAN

date DEC 2023	client ALAN WHITE
------------------	----------------------

scale 1:50 @A1	drawing no. 23 / 1CC / EX 100	revision -
-------------------	----------------------------------	---------------

	<b>MIKE BECK DESIGN</b> t: 07961 031 843 w: www.mikebeckdesign.co.uk e: info@mikebeckdesign.co.uk
---	--