


1

13


3

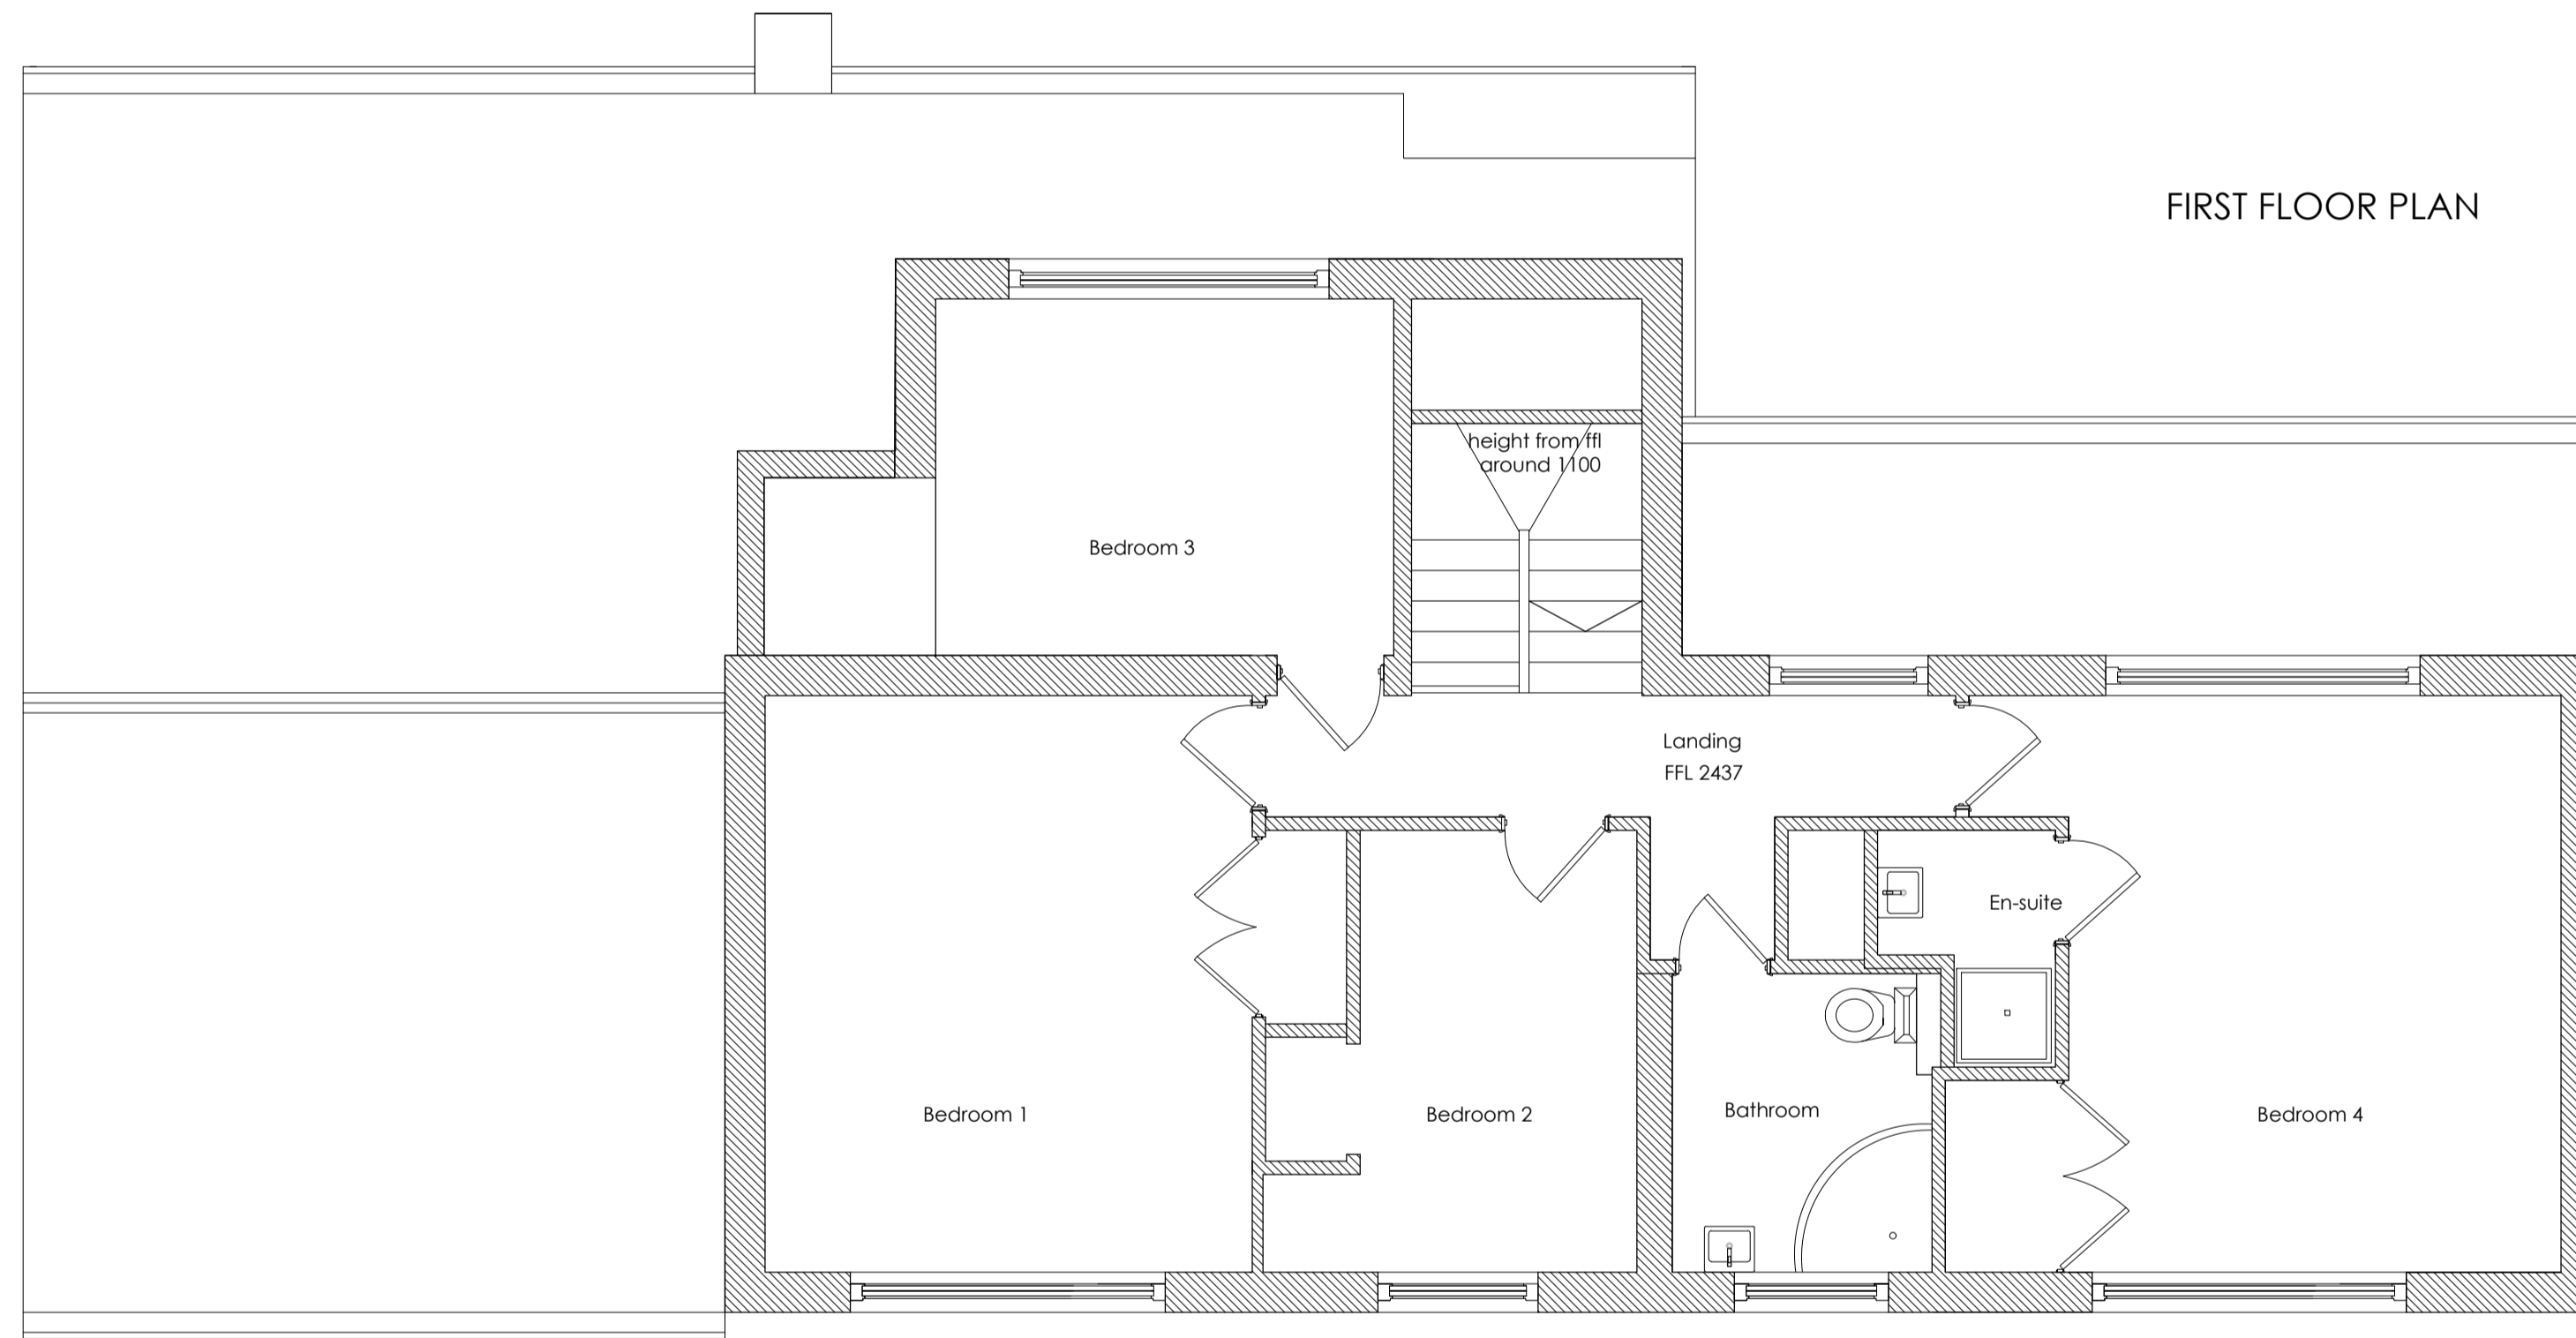

Existing First Floor Plan  
1:50 @A1

FIRST FLOOR PLAN

scale bar for 1:50

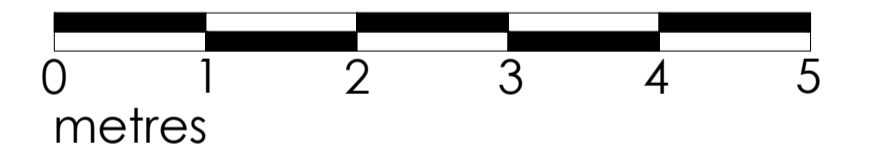

1 COPSE CLOSE, CAMBERLEY, GU15 2BW

EXISTING

FIRST FLOOR PLAN

|                  |                      |
|------------------|----------------------|
| date<br>DEC 2023 | client<br>ALAN WHITE |
|------------------|----------------------|

|                   |                                  |               |
|-------------------|----------------------------------|---------------|
| scale<br>1:50 @A1 | drawing no.<br>23 / 1CC / EX 101 | revision<br>- |
|-------------------|----------------------------------|---------------|

|  |   |
|--|---|
|  | <b>MIKE BECK DESIGN</b>   |
|  | t: 07961 031 843<br>w: www.mikebeckdesign.co.uk<br>e: info@mikebeckdesign.co.uk |