



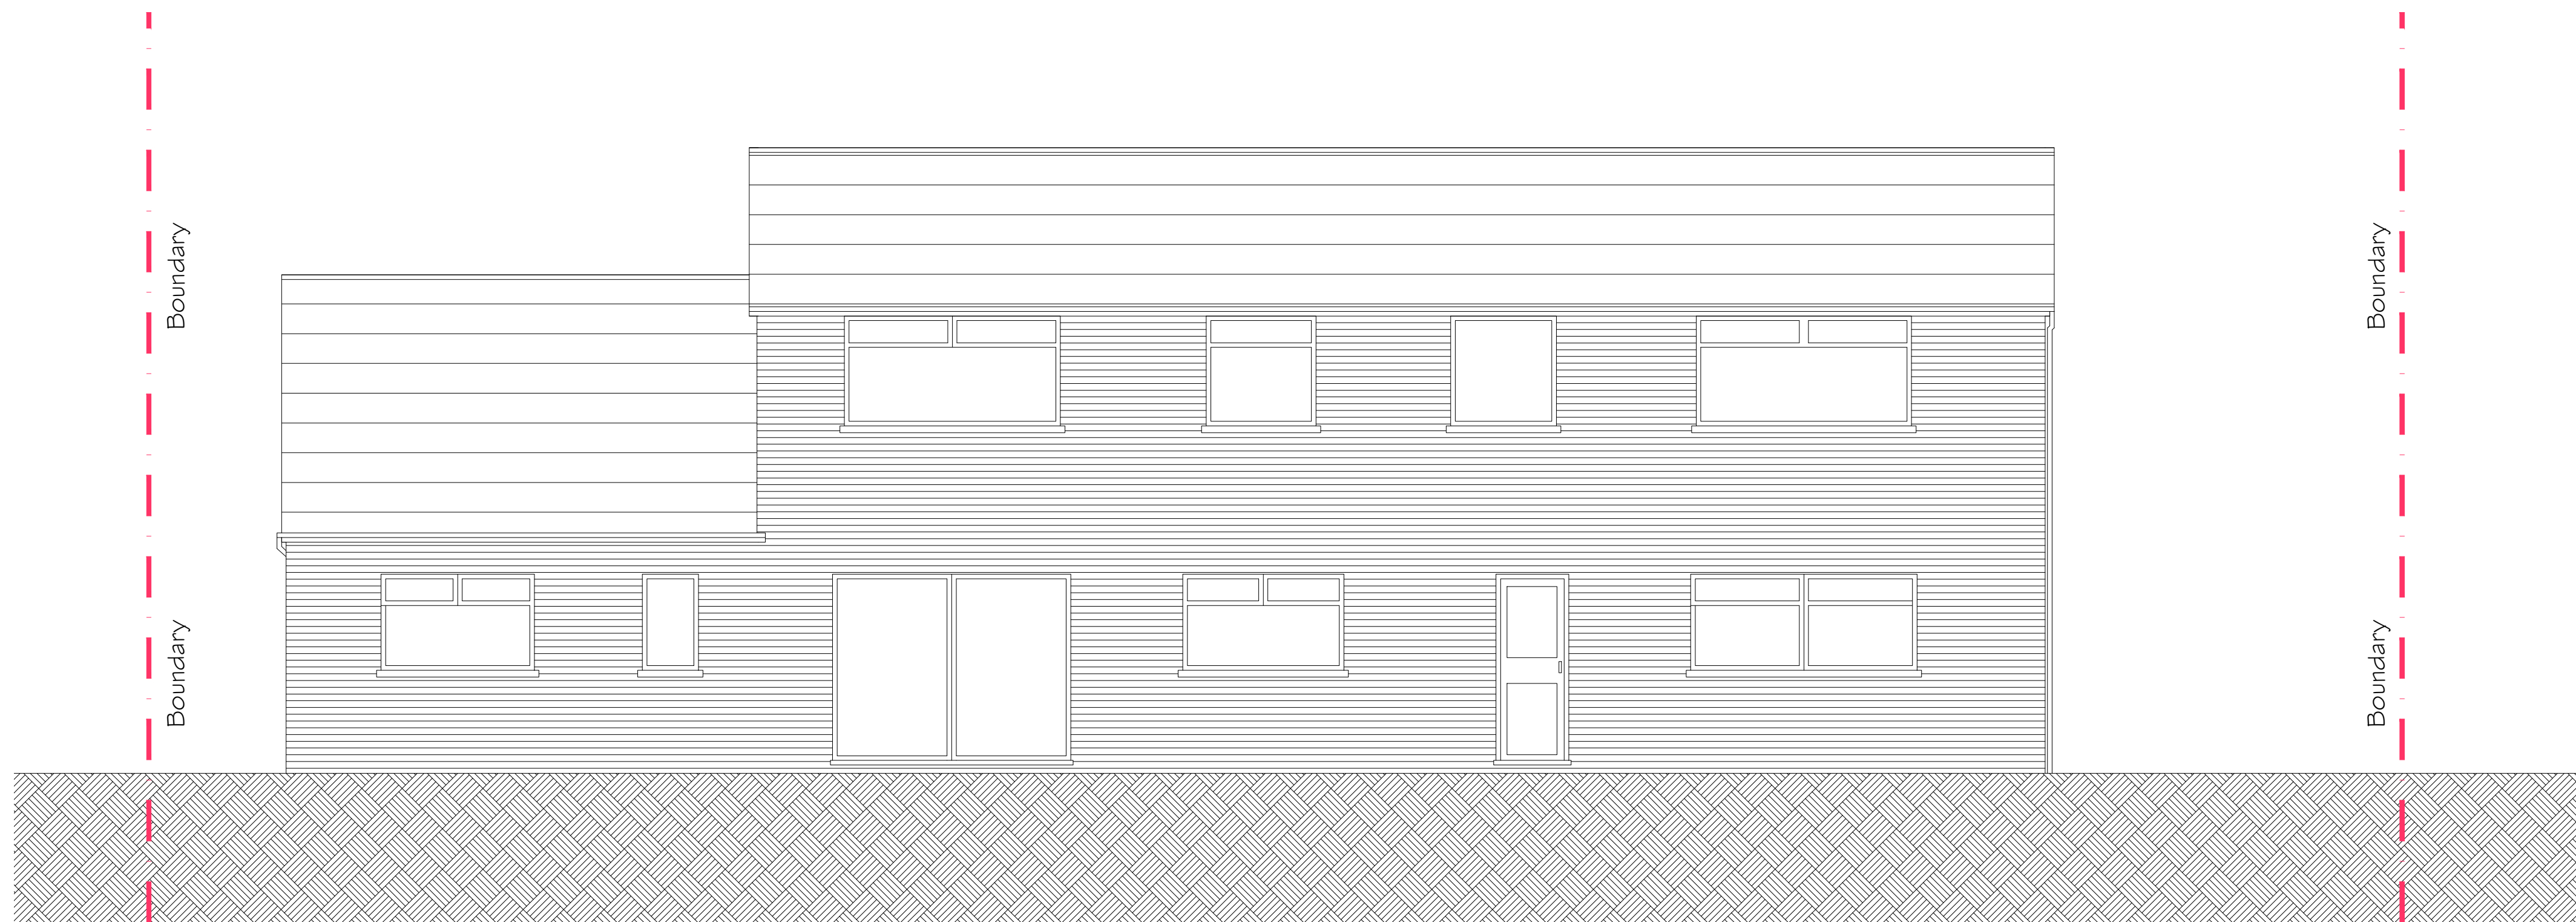

Existing Front Elevation  
1:50 @A1

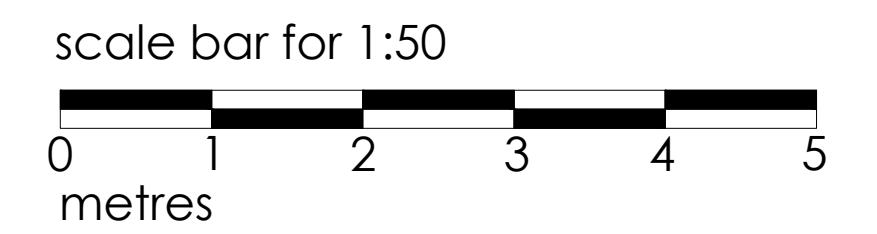

Existing Rear Elevation  
1:50 @A1



1 COPSE CLOSE, CAMBERLEY, GU15 2BW

EXISTING

ELEVATIONS - FRONT AND REAR

date DEC 2023	client ALAN WHITE
------------------	----------------------

scale 1:50 @A1	drawing no. 23 / 1CC / EX 201	revision -
-------------------	----------------------------------	---------------

	<b>MIKE BECK DESIGN</b>
	t: 07961 031 843 w: www.mikebeckdesign.co.uk e: info@mikebeckdesign.co.uk