


Proposed Roof Plan
1:50 @A1

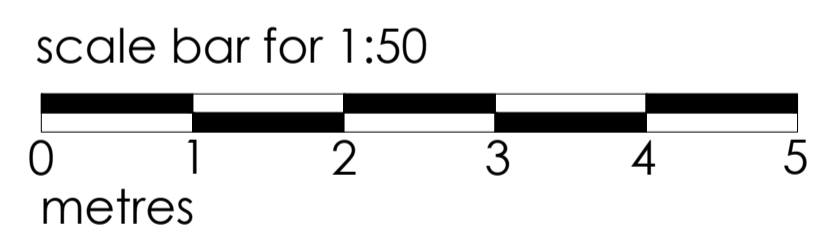

1 COPSE CLOSE, CAMBERLEY, GU15 2BW

PLANNING

PROPOSED ROOF PLAN

date DEC 2023	client ALAN WHITE
------------------	----------------------

scale 1:50 @A1	drawing no. 23 / ICC / P 102	revision -
-------------------	---------------------------------	---------------

	MIKE BECK DESIGN
	t: 07961 031 843 w: www.mikebeckdesign.co.uk e: info@mikebeckdesign.co.uk