


1


ROOF PLAN

3

13

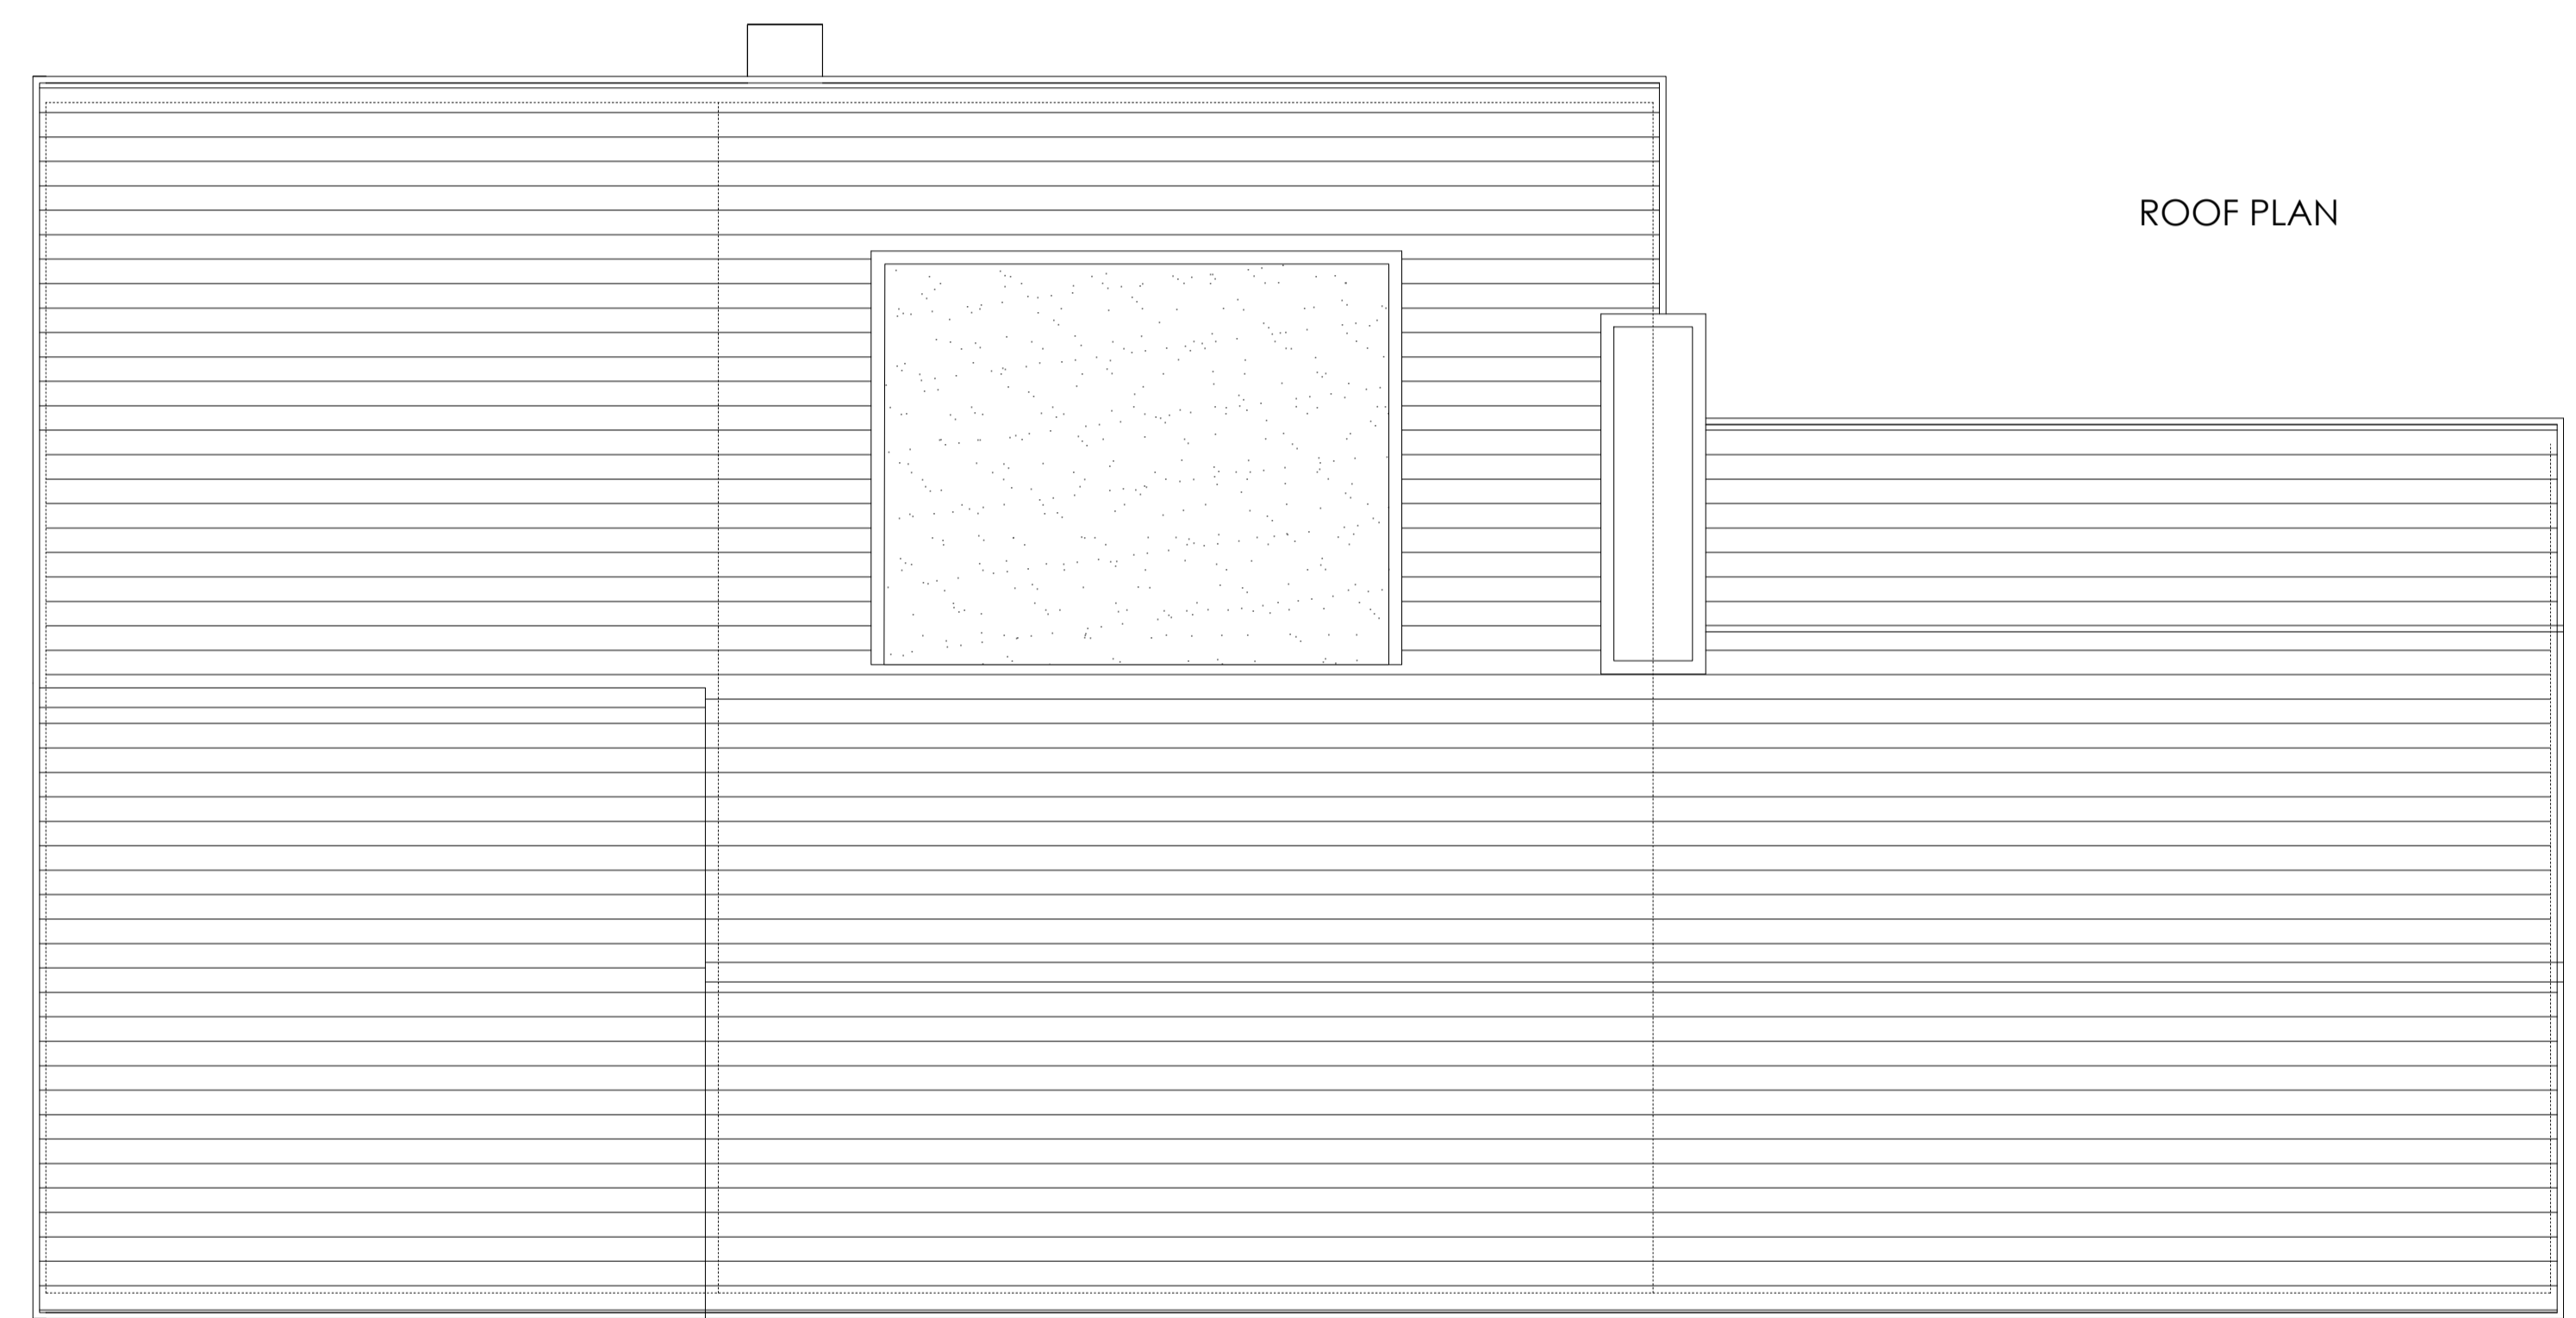

Existing Roof Plan
1:50 @A1

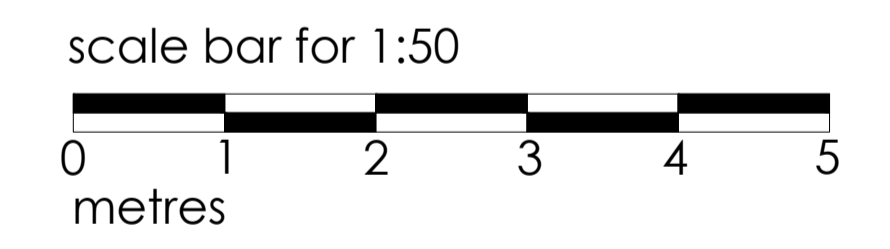

1 COPSE CLOSE, CAMBERLEY, GU15 2BW

EXISTING

ROOF PLAN

date DEC 2023	client ALAN WHITE
scale 1:50 @A1	drawing no. 23 / ICC / EX 102
	revision -



MIKE BECK DESIGN
t: 07961 031 843
w: www.mikebeckdesign.co.uk
e: info@mikebeckdesign.co.uk