





Proposed Front Elevation  
1:50 @A1

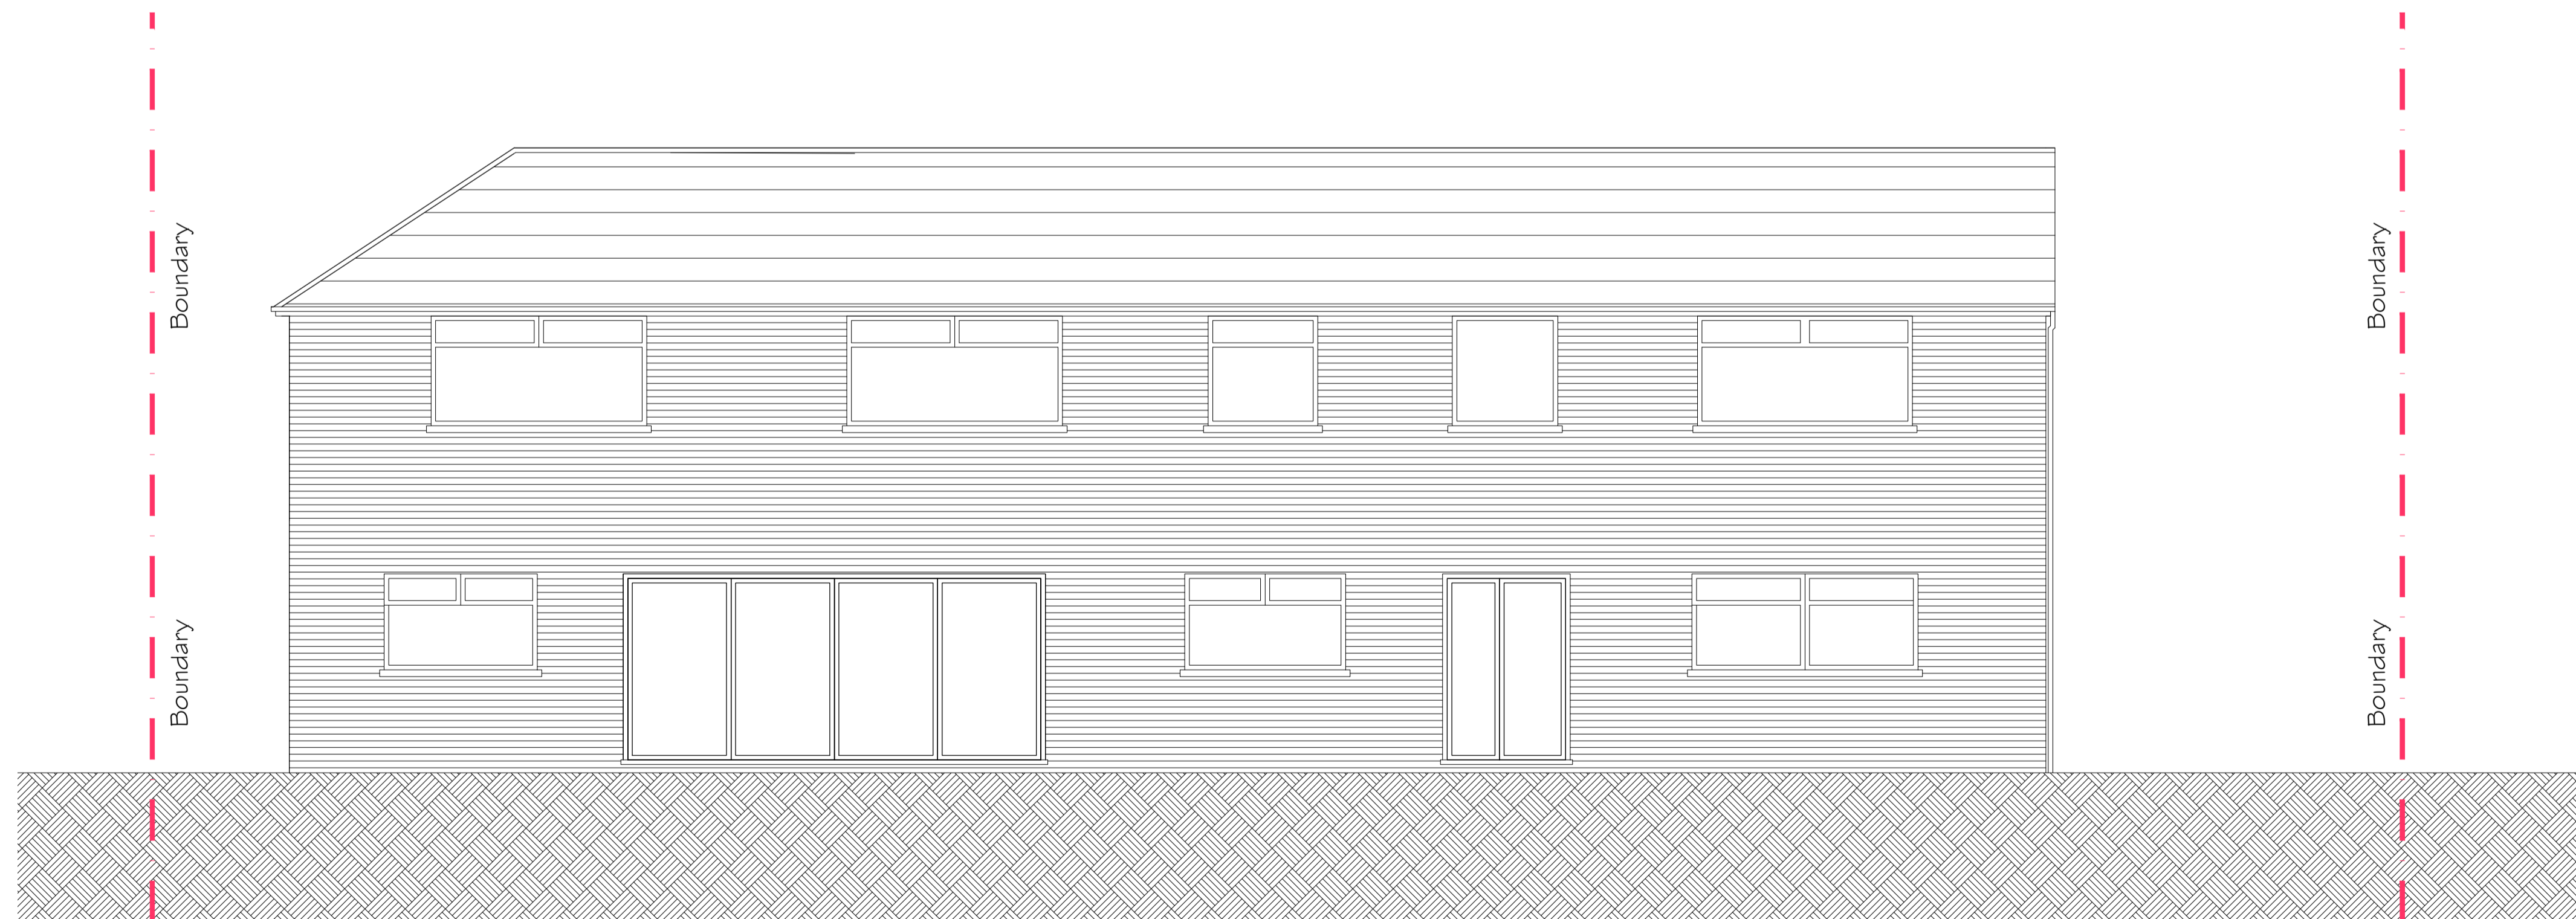

Proposed Rear Elevation  
1:50 @A1

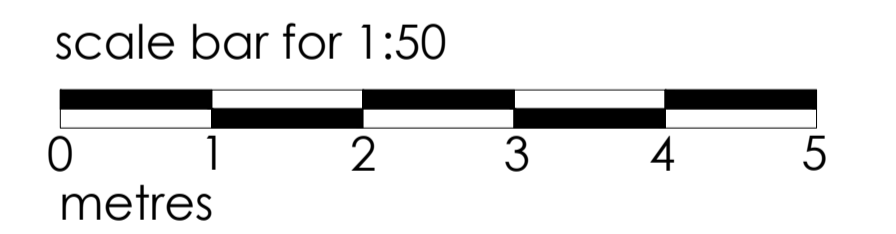

1 COPSE CLOSE, CAMBERLEY, GU15 2BW

PLANNING

PROPOSED ELEVATIONS - FRONT AND REAR

date DEC 2023	client ALAN WHITE	revision -
scale 1:50 @A1	drawing no. 23 / 1CC / P 201	



**MIKE BECK DESIGN**

t: 07961 031 843  
w: [www.mikebeckdesign.co.uk](http://www.mikebeckdesign.co.uk)  
e: [info@mikebeckdesign.co.uk](mailto:info@mikebeckdesign.co.uk)