




GROUND FLOOR PLAN

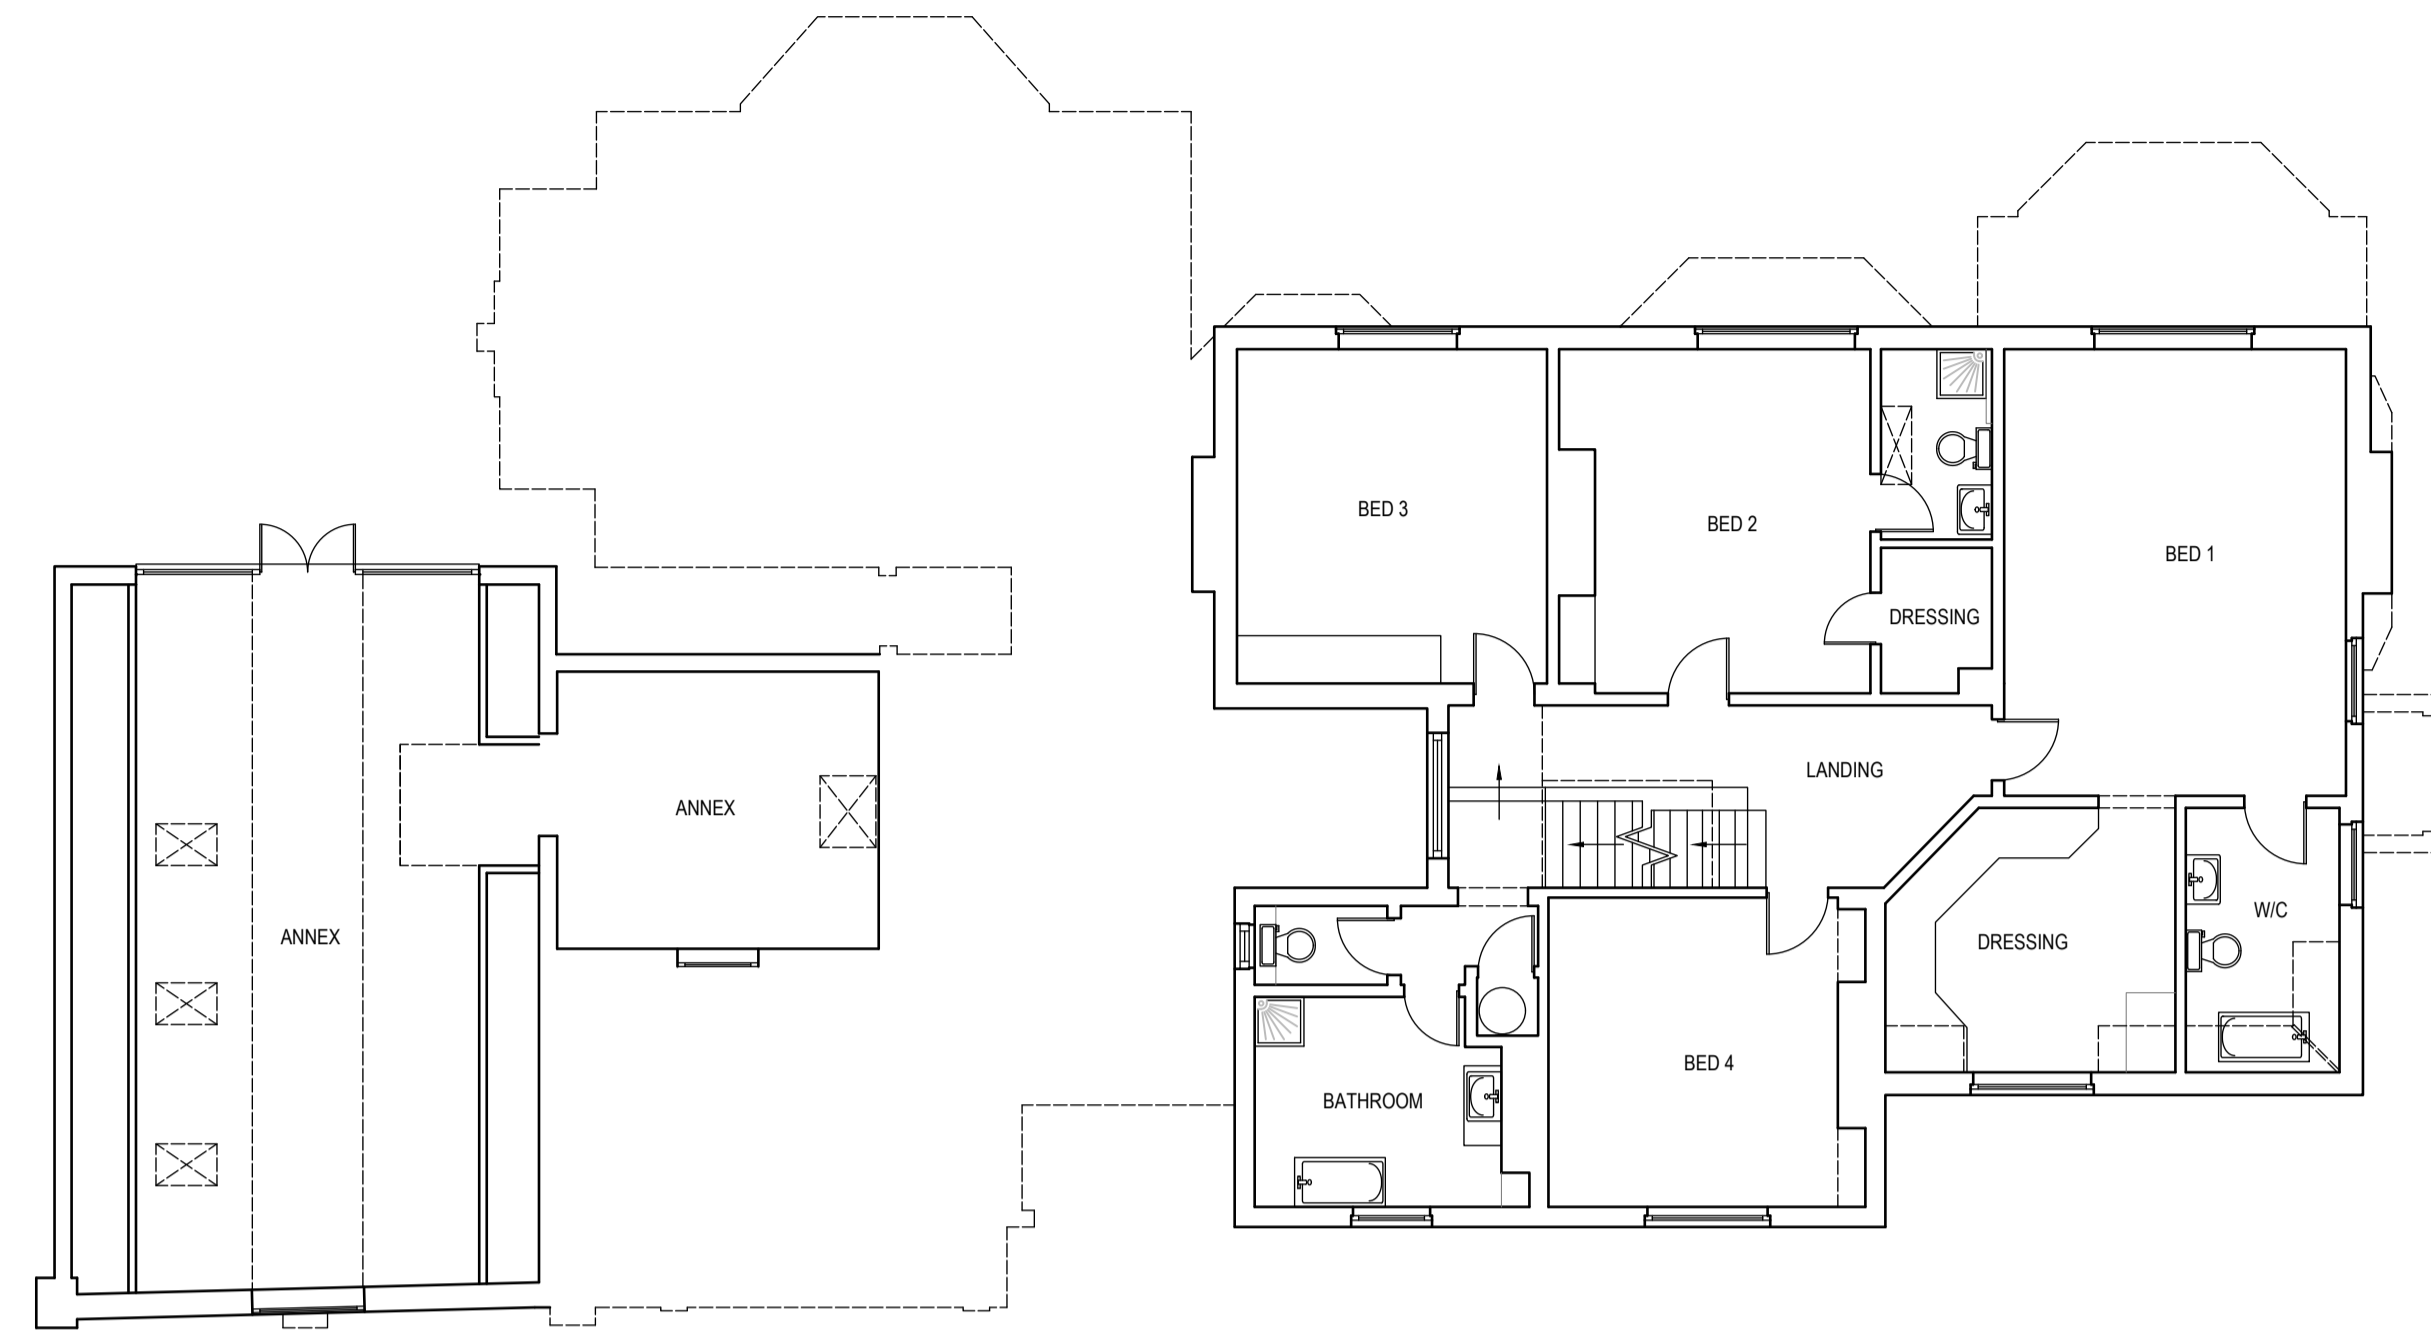

FIRST FLOOR PLAN

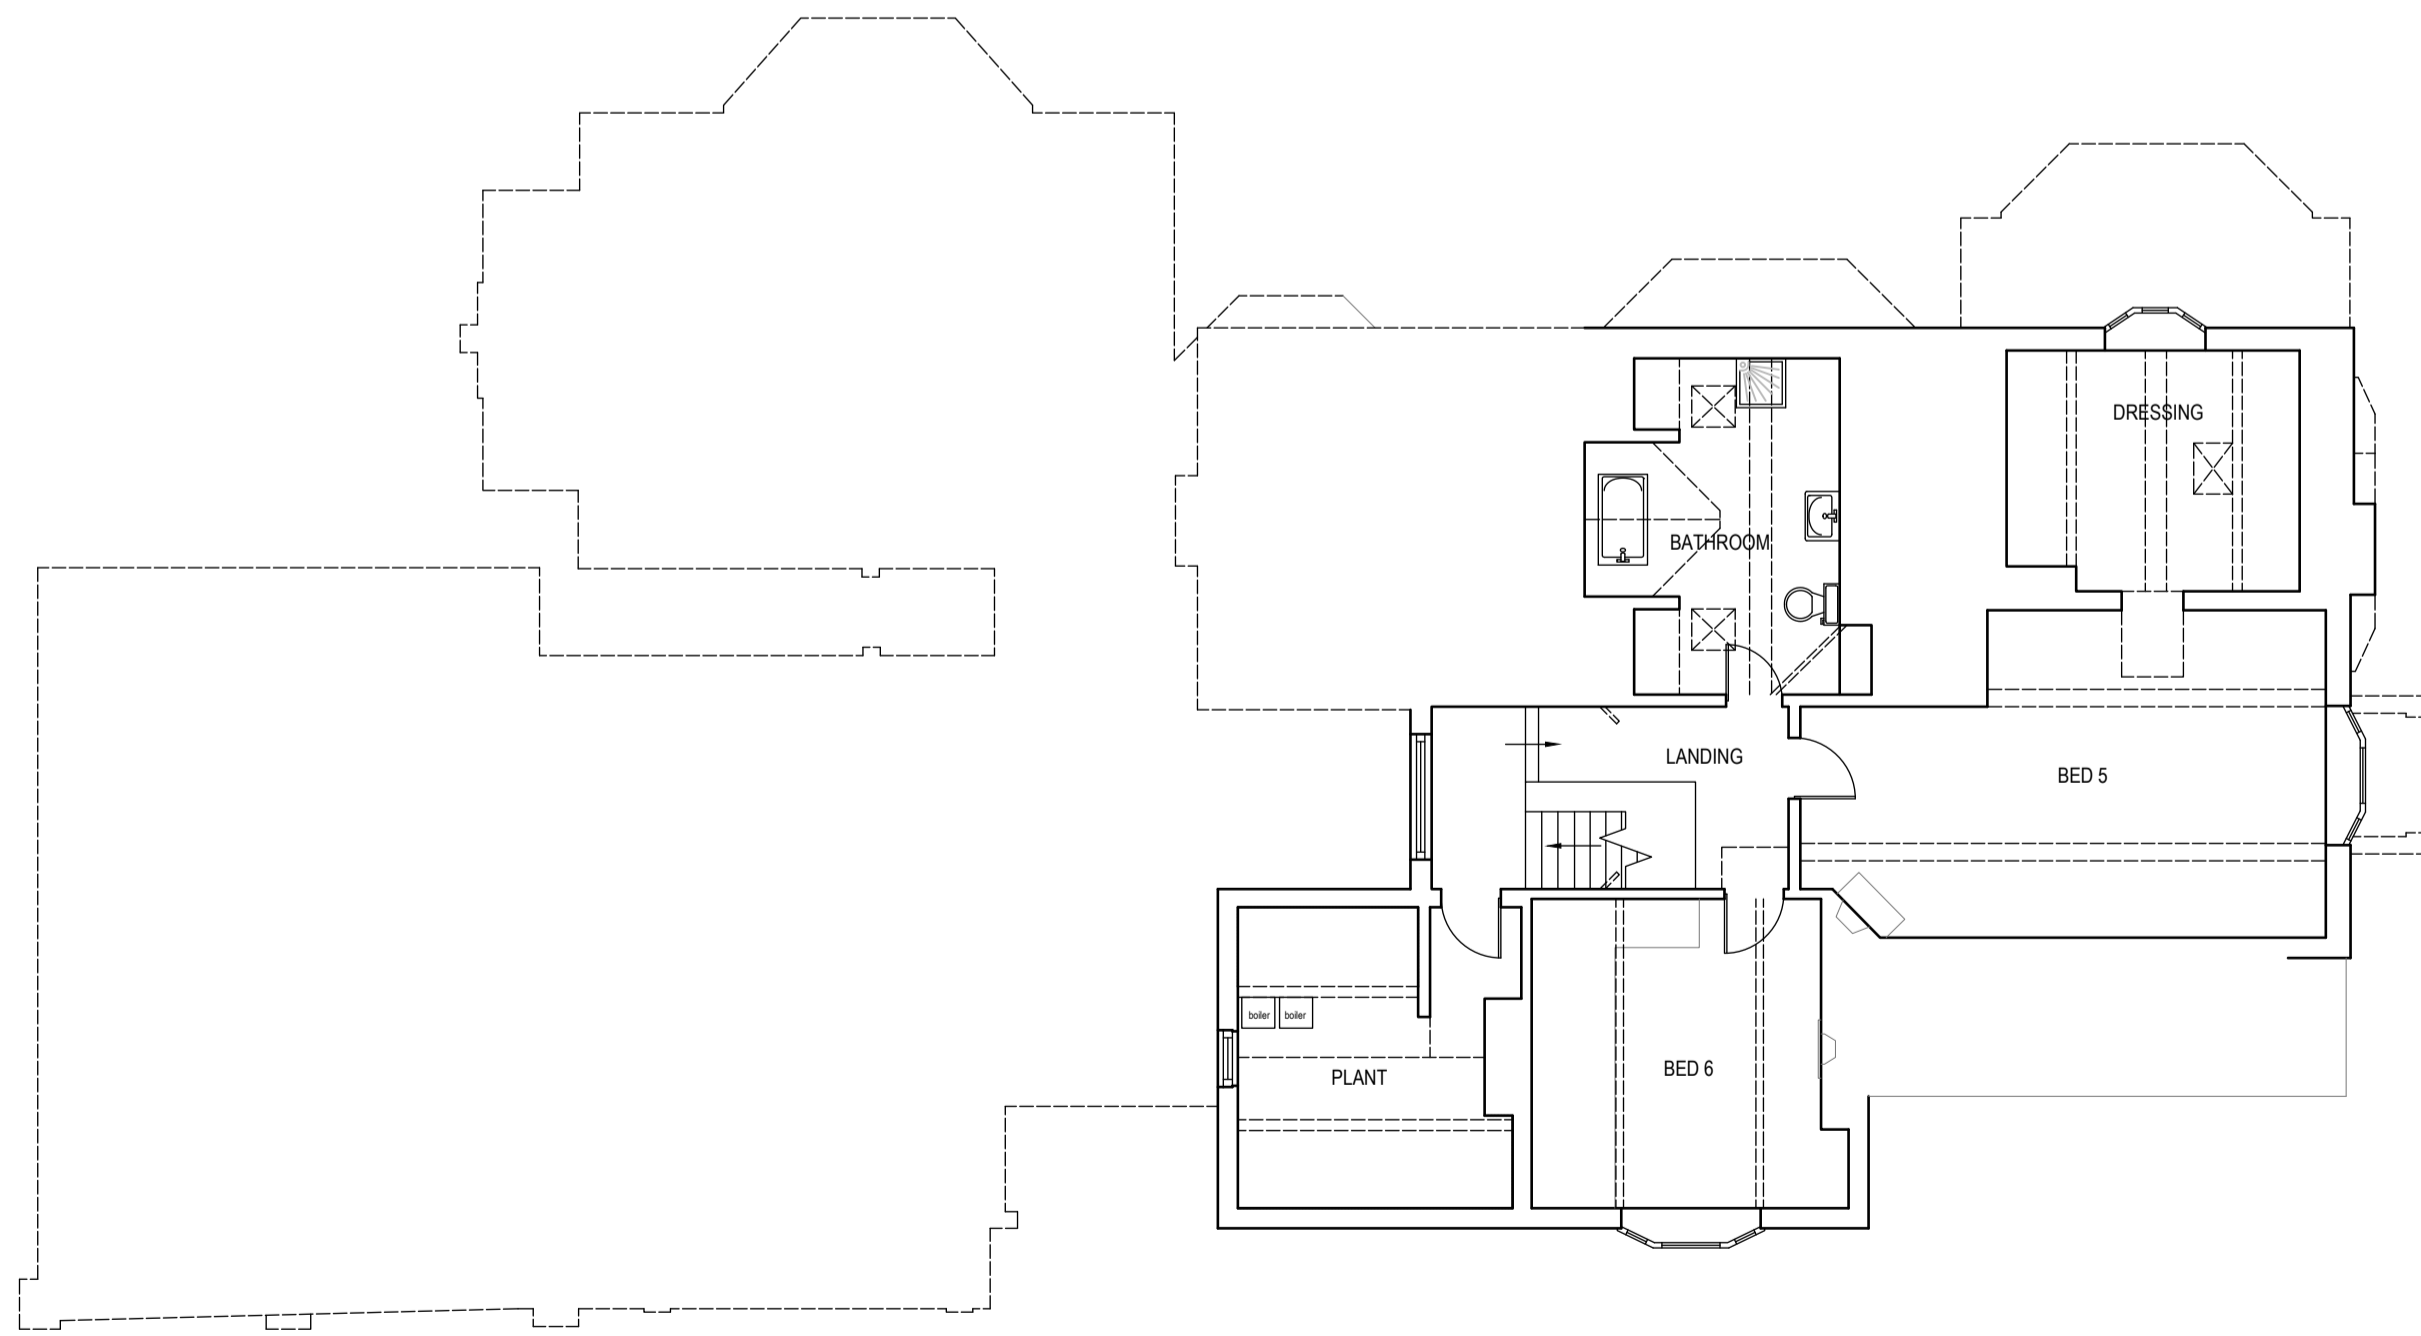

SECOND FLOOR PLAN

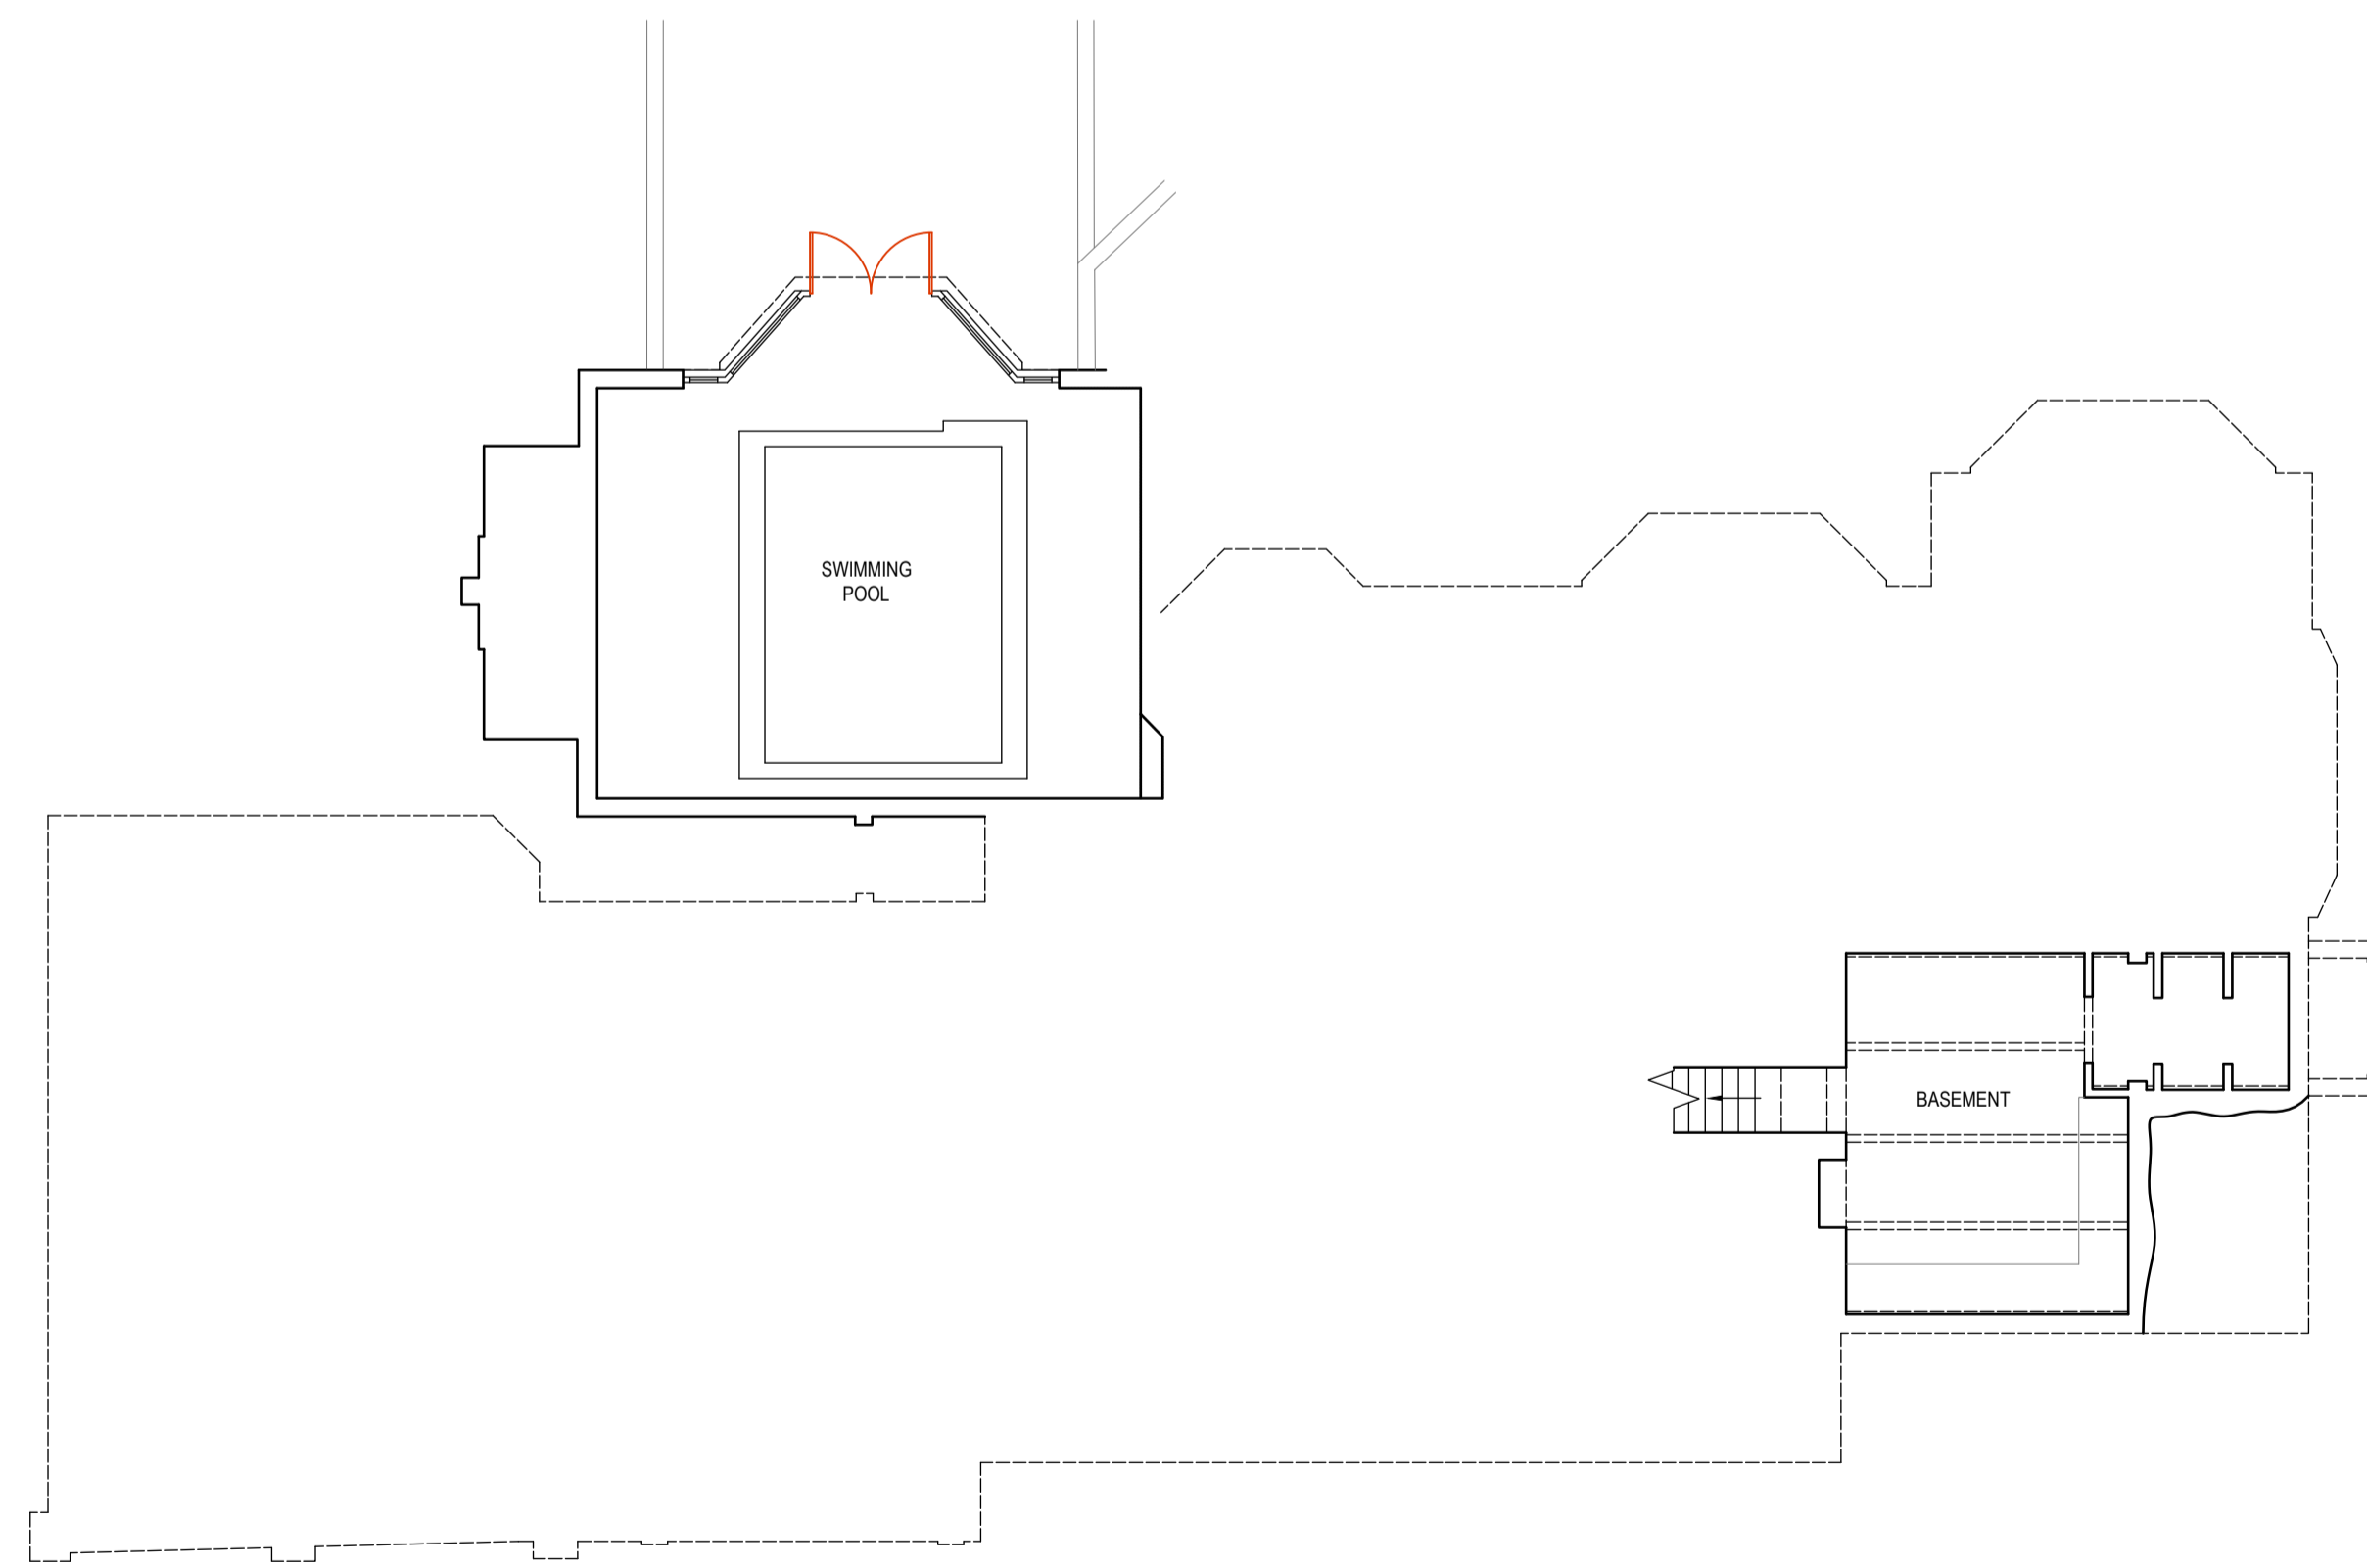

BASEMENT

Rev	Date	Comments
-----	------	----------



TRISTAN ARTHUR
ARCHITECTS

07852 296229
www.tristanarthurarchitects.com
tristan@tristanarthurarchitects.com
The Studio, 43 Bromsgrove Road, Romsley, Halesowen, B62 0LE

Job
PROPOSED EXTENSIONS AND ALTERATIONS AT
PLYMOUTH ROAD

Dwg Title
FLOOR PLANS AS EXISTING

Scale	Date	Dwg no.
1:100 @ A2	JAN 24	1241_21