






GROUND FLOOR PLAN

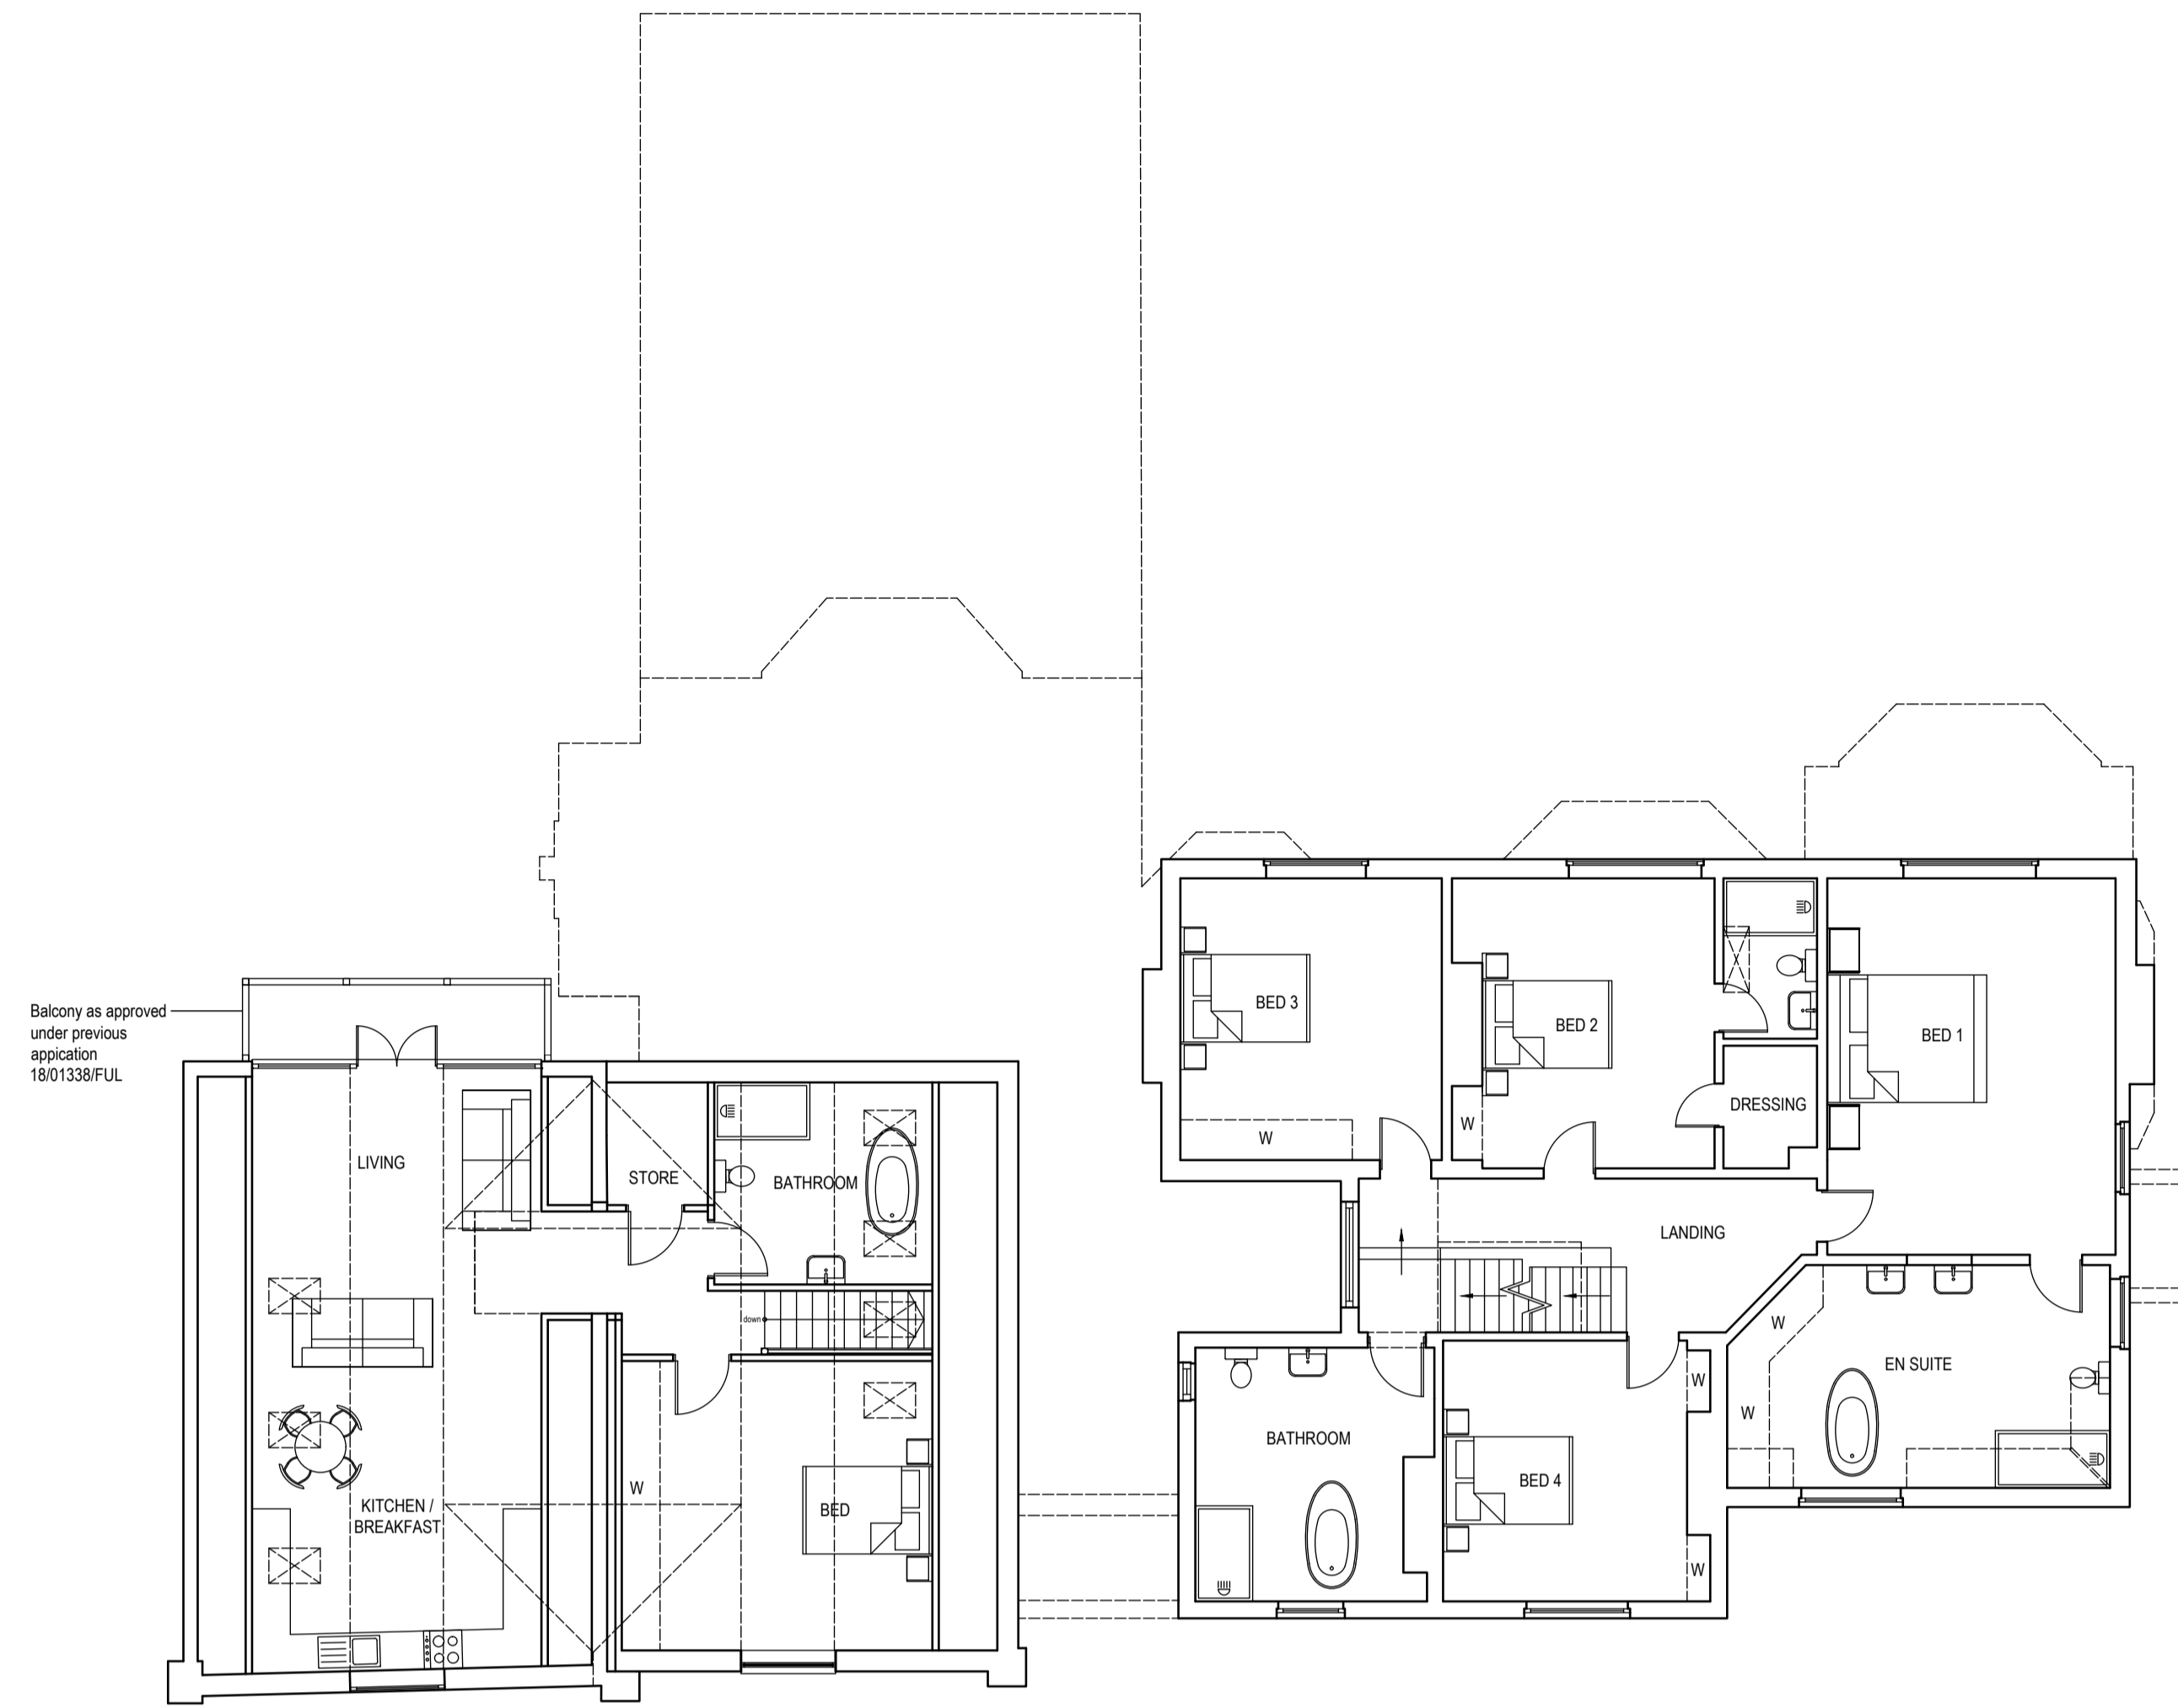

FIRST FLOOR PLAN

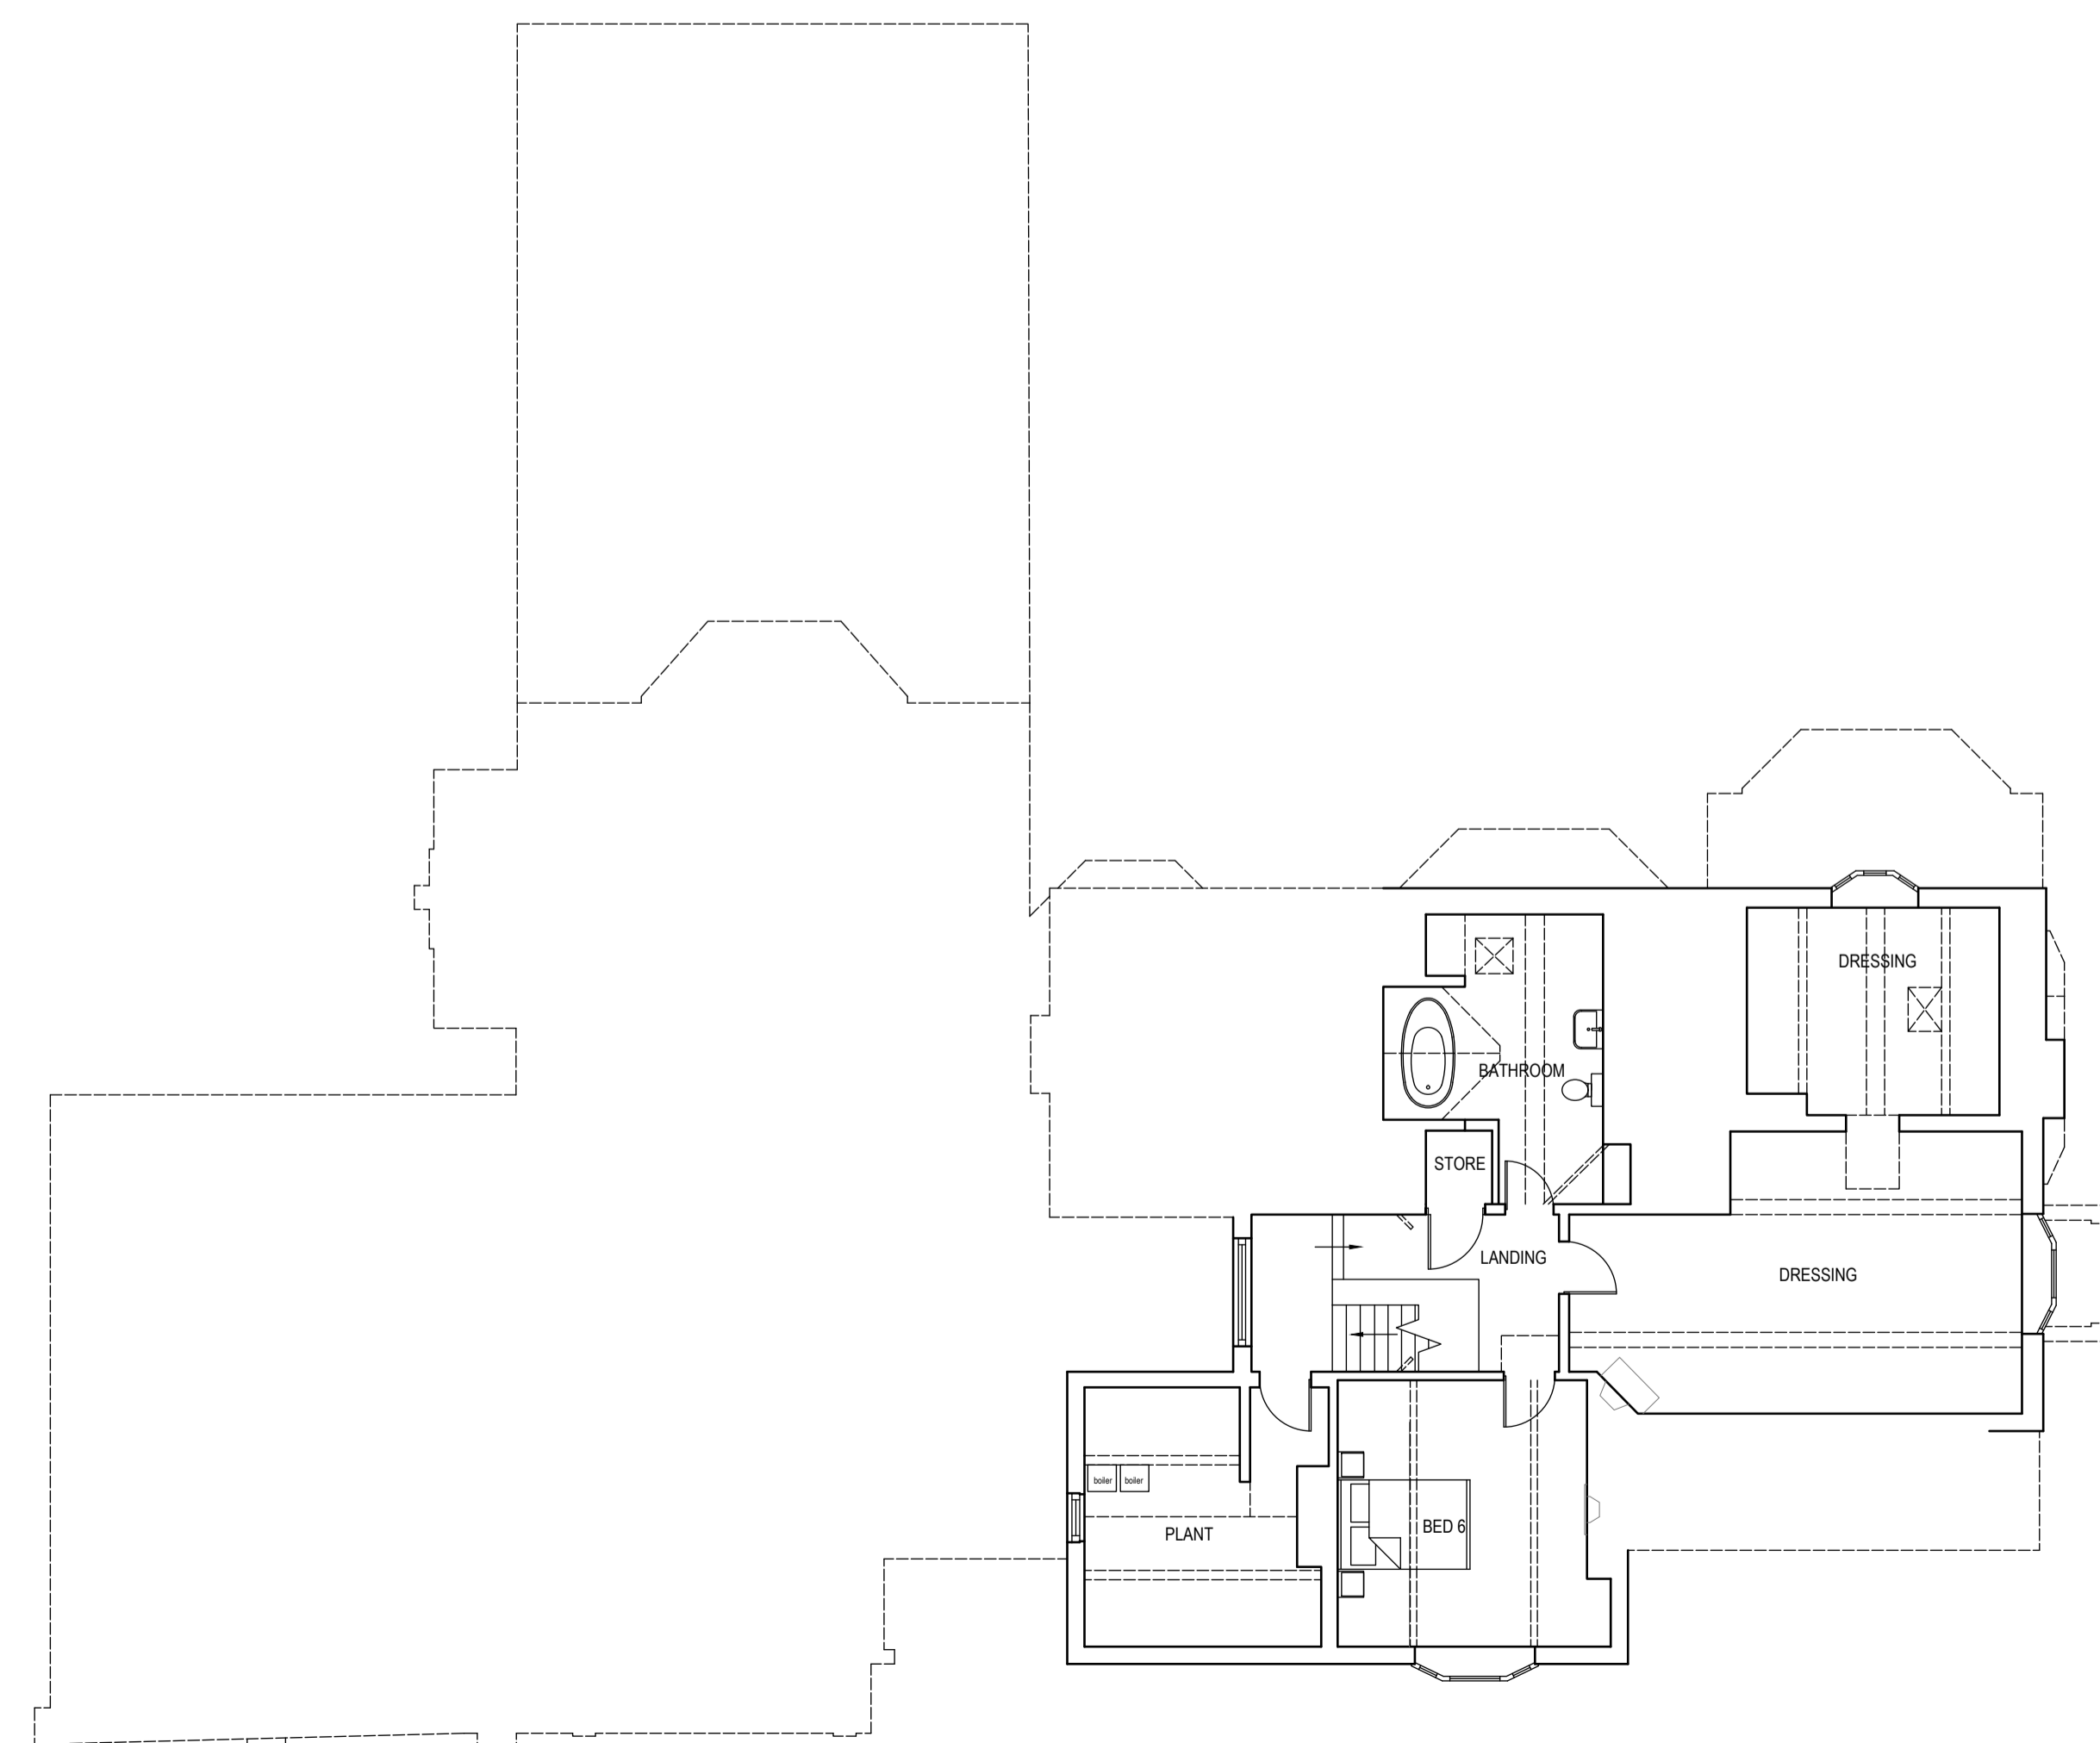

SECOND FLOOR PLAN

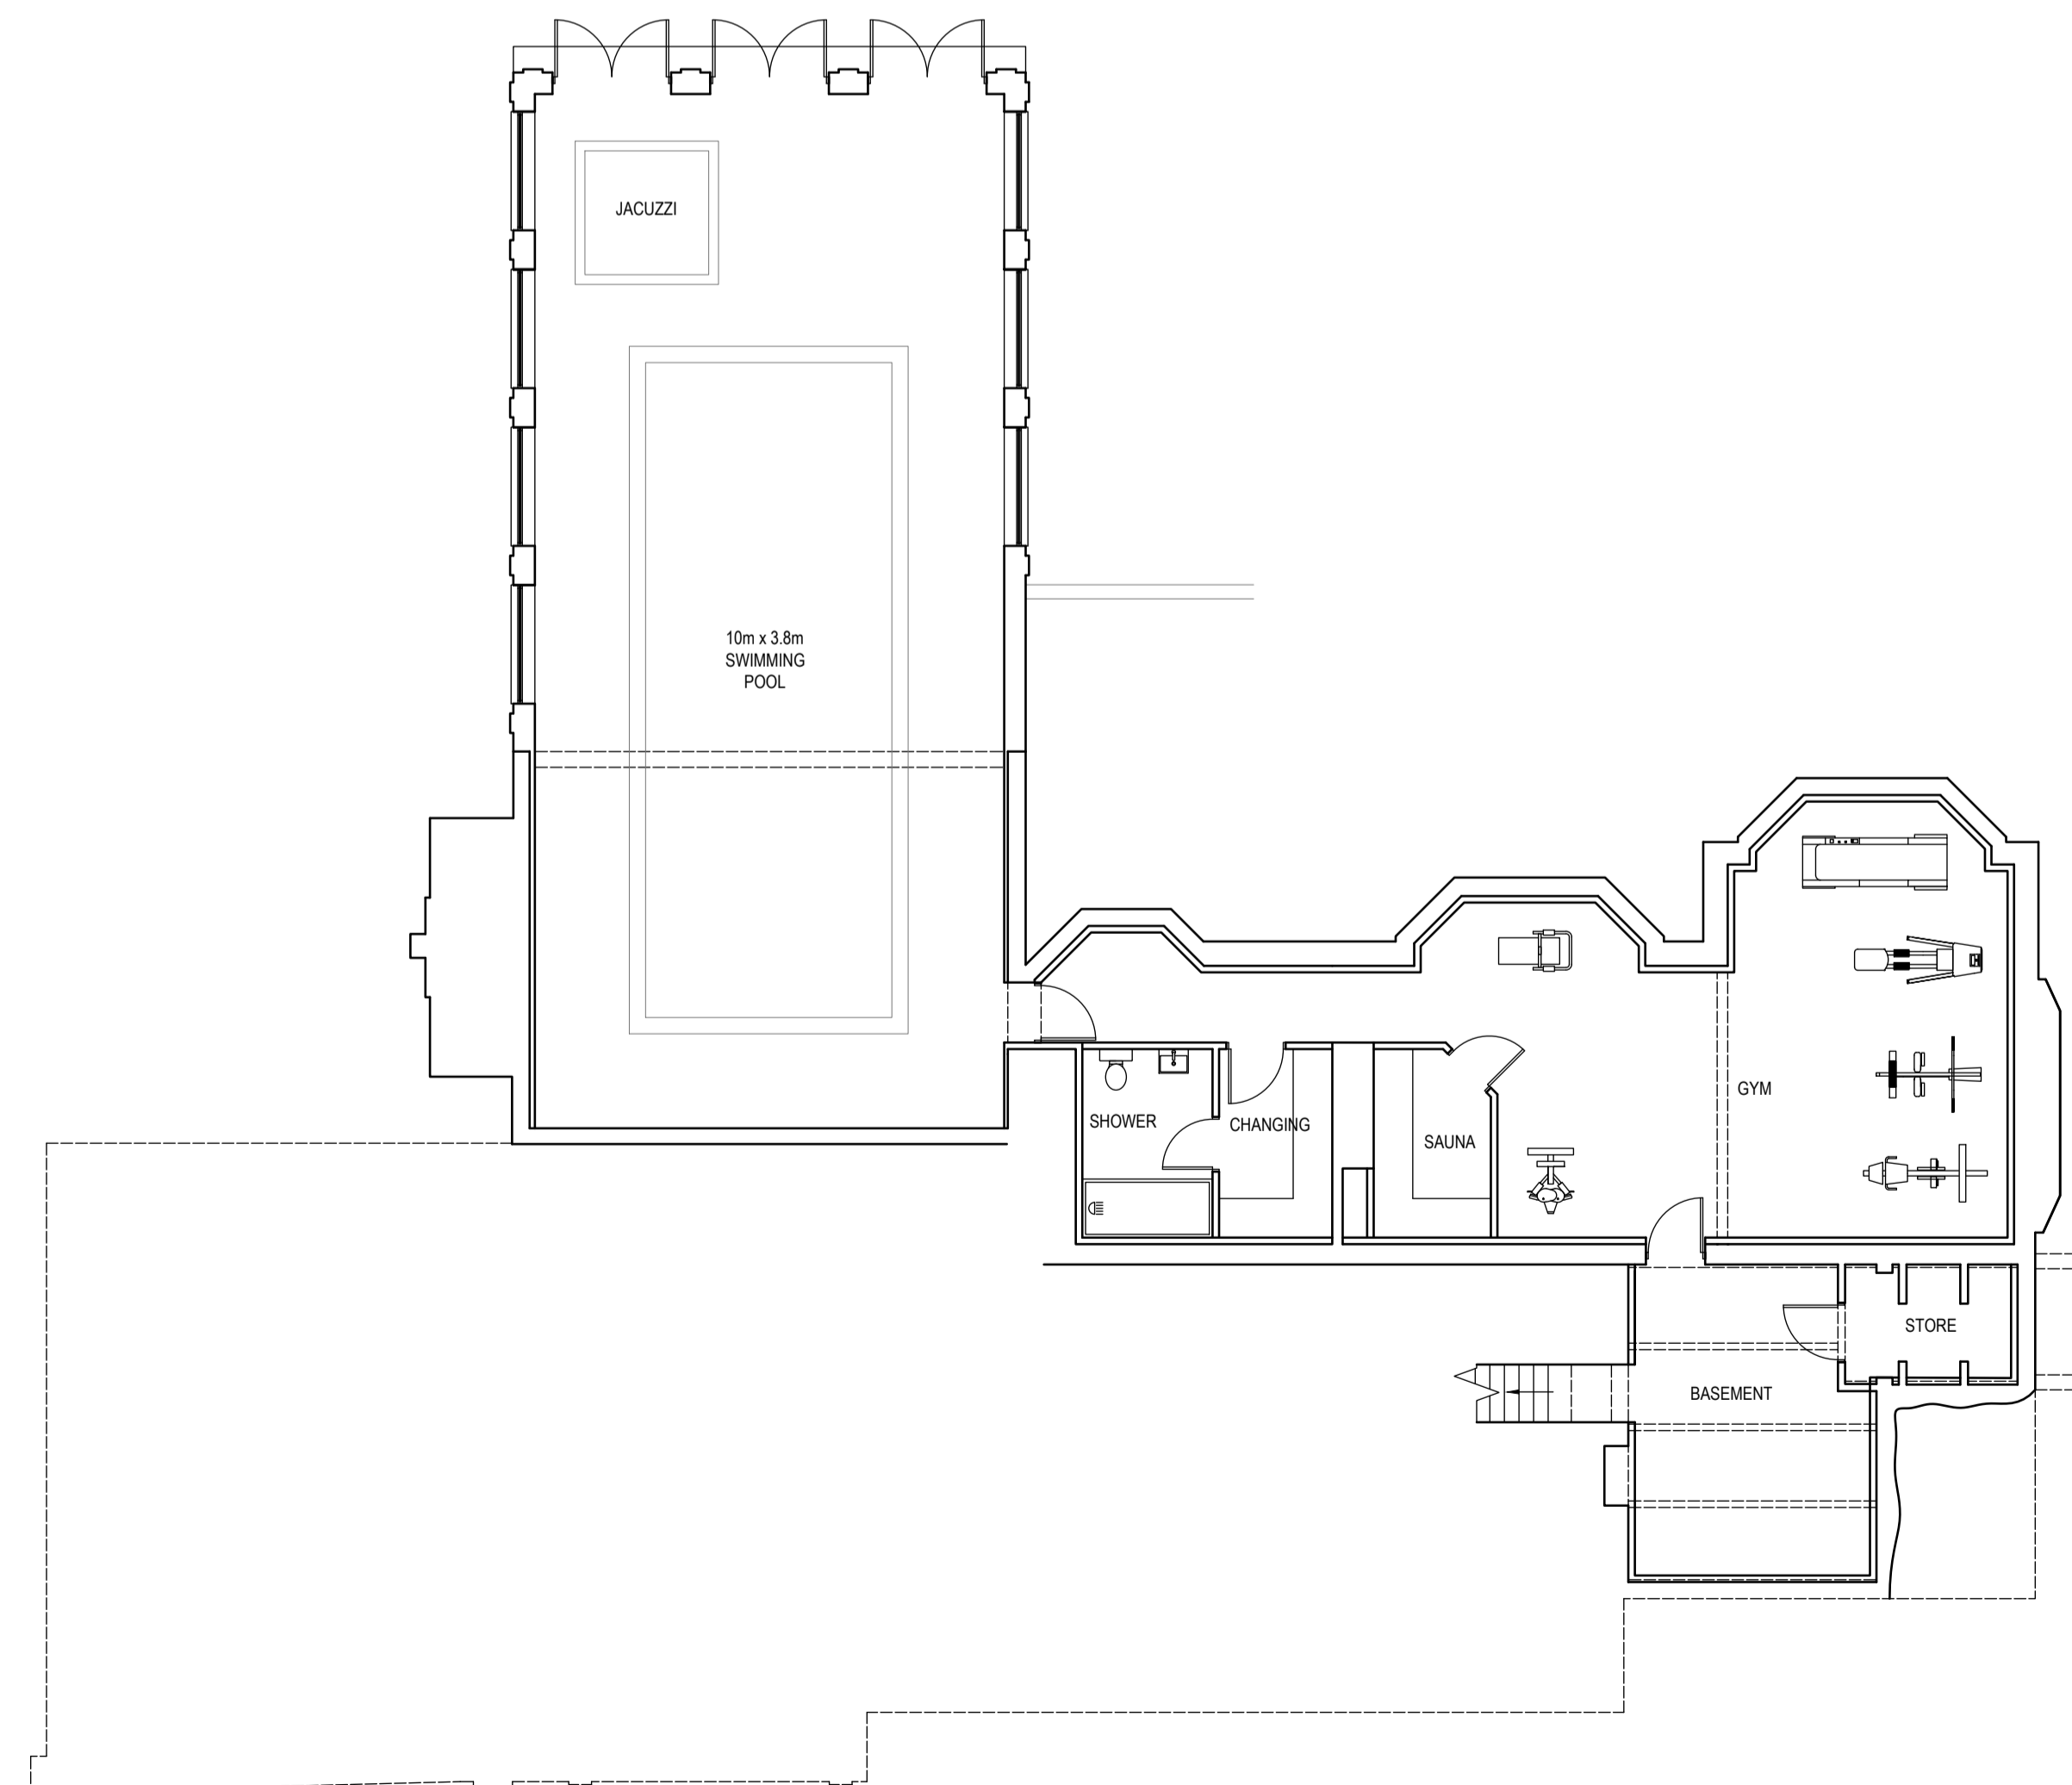

BASEMENT

Rev	Date	Comments
A	05 10 23	Swimming pool outline added



07852 296229
 www.tristanarthurarchitects.com
 tristan@tristanarthurarchitects.com
 The Studio, 43 Bromsgrove Road, Romsley, Halesowen, B62 0LE

Job
 PROPOSED EXTENSIONS AND ALTERATIONS AT
 PLYMOUTH ROAD

Dwg Title
 FLOOR PLANS AS PROPOSED

Scale	Date	Dwg no.
1:100 @ A2	JAN 24	1241_24