




Revision -  
 DRAWING No. A023/277/5/02

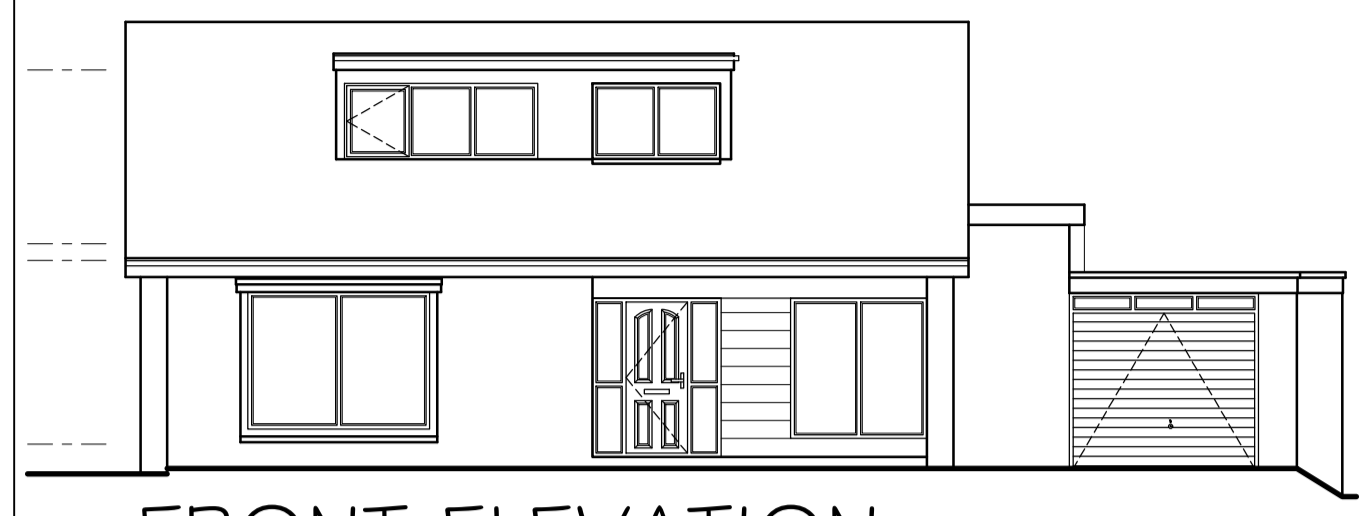


**FRONT ELEVATION**  
SCALE 1:100

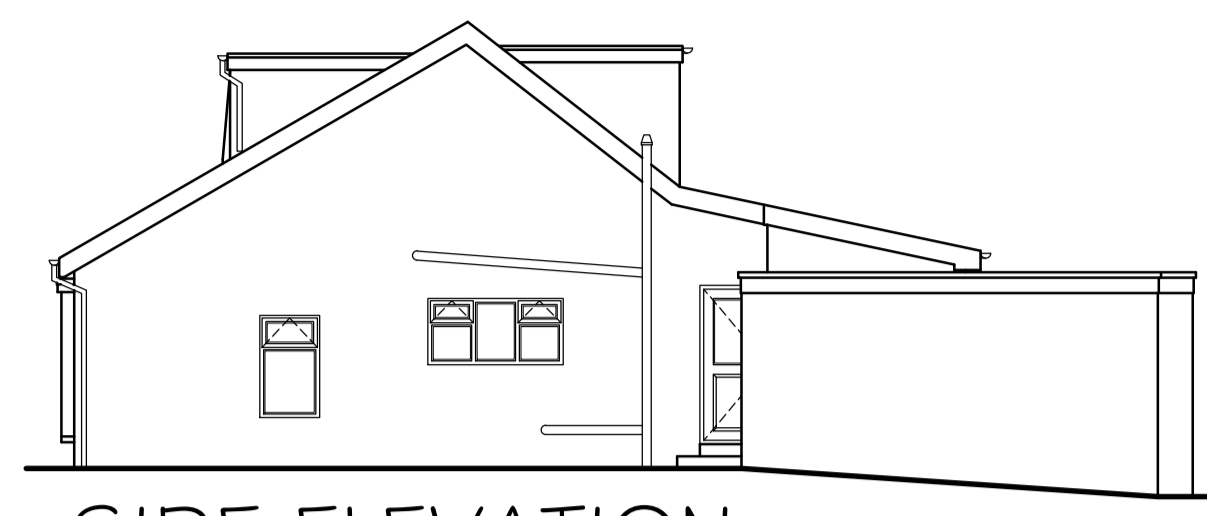

**SIDE ELEVATION**

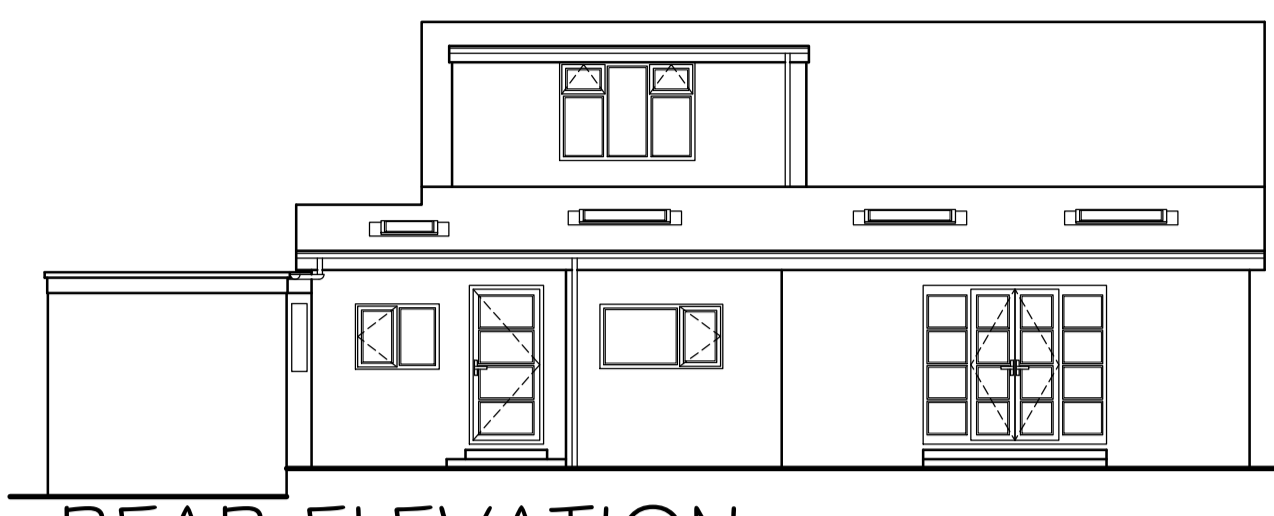


**REAR ELEVATION**

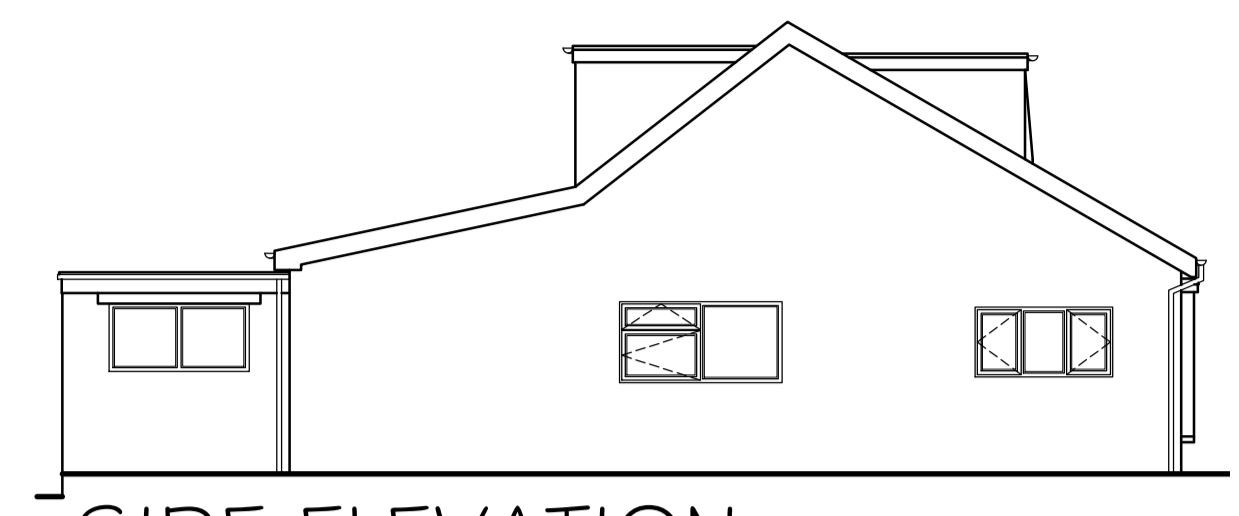


**SIDE ELEVATION**

- NOTES**
1. ALL DIMENSION ARE IN MILLIMETERS.
  2. DO NOT SCALE FROM THIS DRAWING.
  3. THIS DRAWINGS IS TO BE READ IN CONJUNCTION WITH ALL OTHER RELATED DRAWINGS & DOCUMENTS. THE USER SHOULD CONSULT THE DRAWING ISSUE REGISTER FOR DETAILS.
  4. THE CONTRACTOR IS TO CHECK AND VERIFY ALL DIMENSIONS ON SITE PRIOR TO COMMENCEMENT OF CONSTRUCTION WORKS.
  5. THE ENGINEER/ARCHITECT SHOULD BE CONTACTED IMMEDIATELY IF THE ASSUMPTIONS USED IN THE DESIGN DIFFER TO THAT FOUND ON SITE.

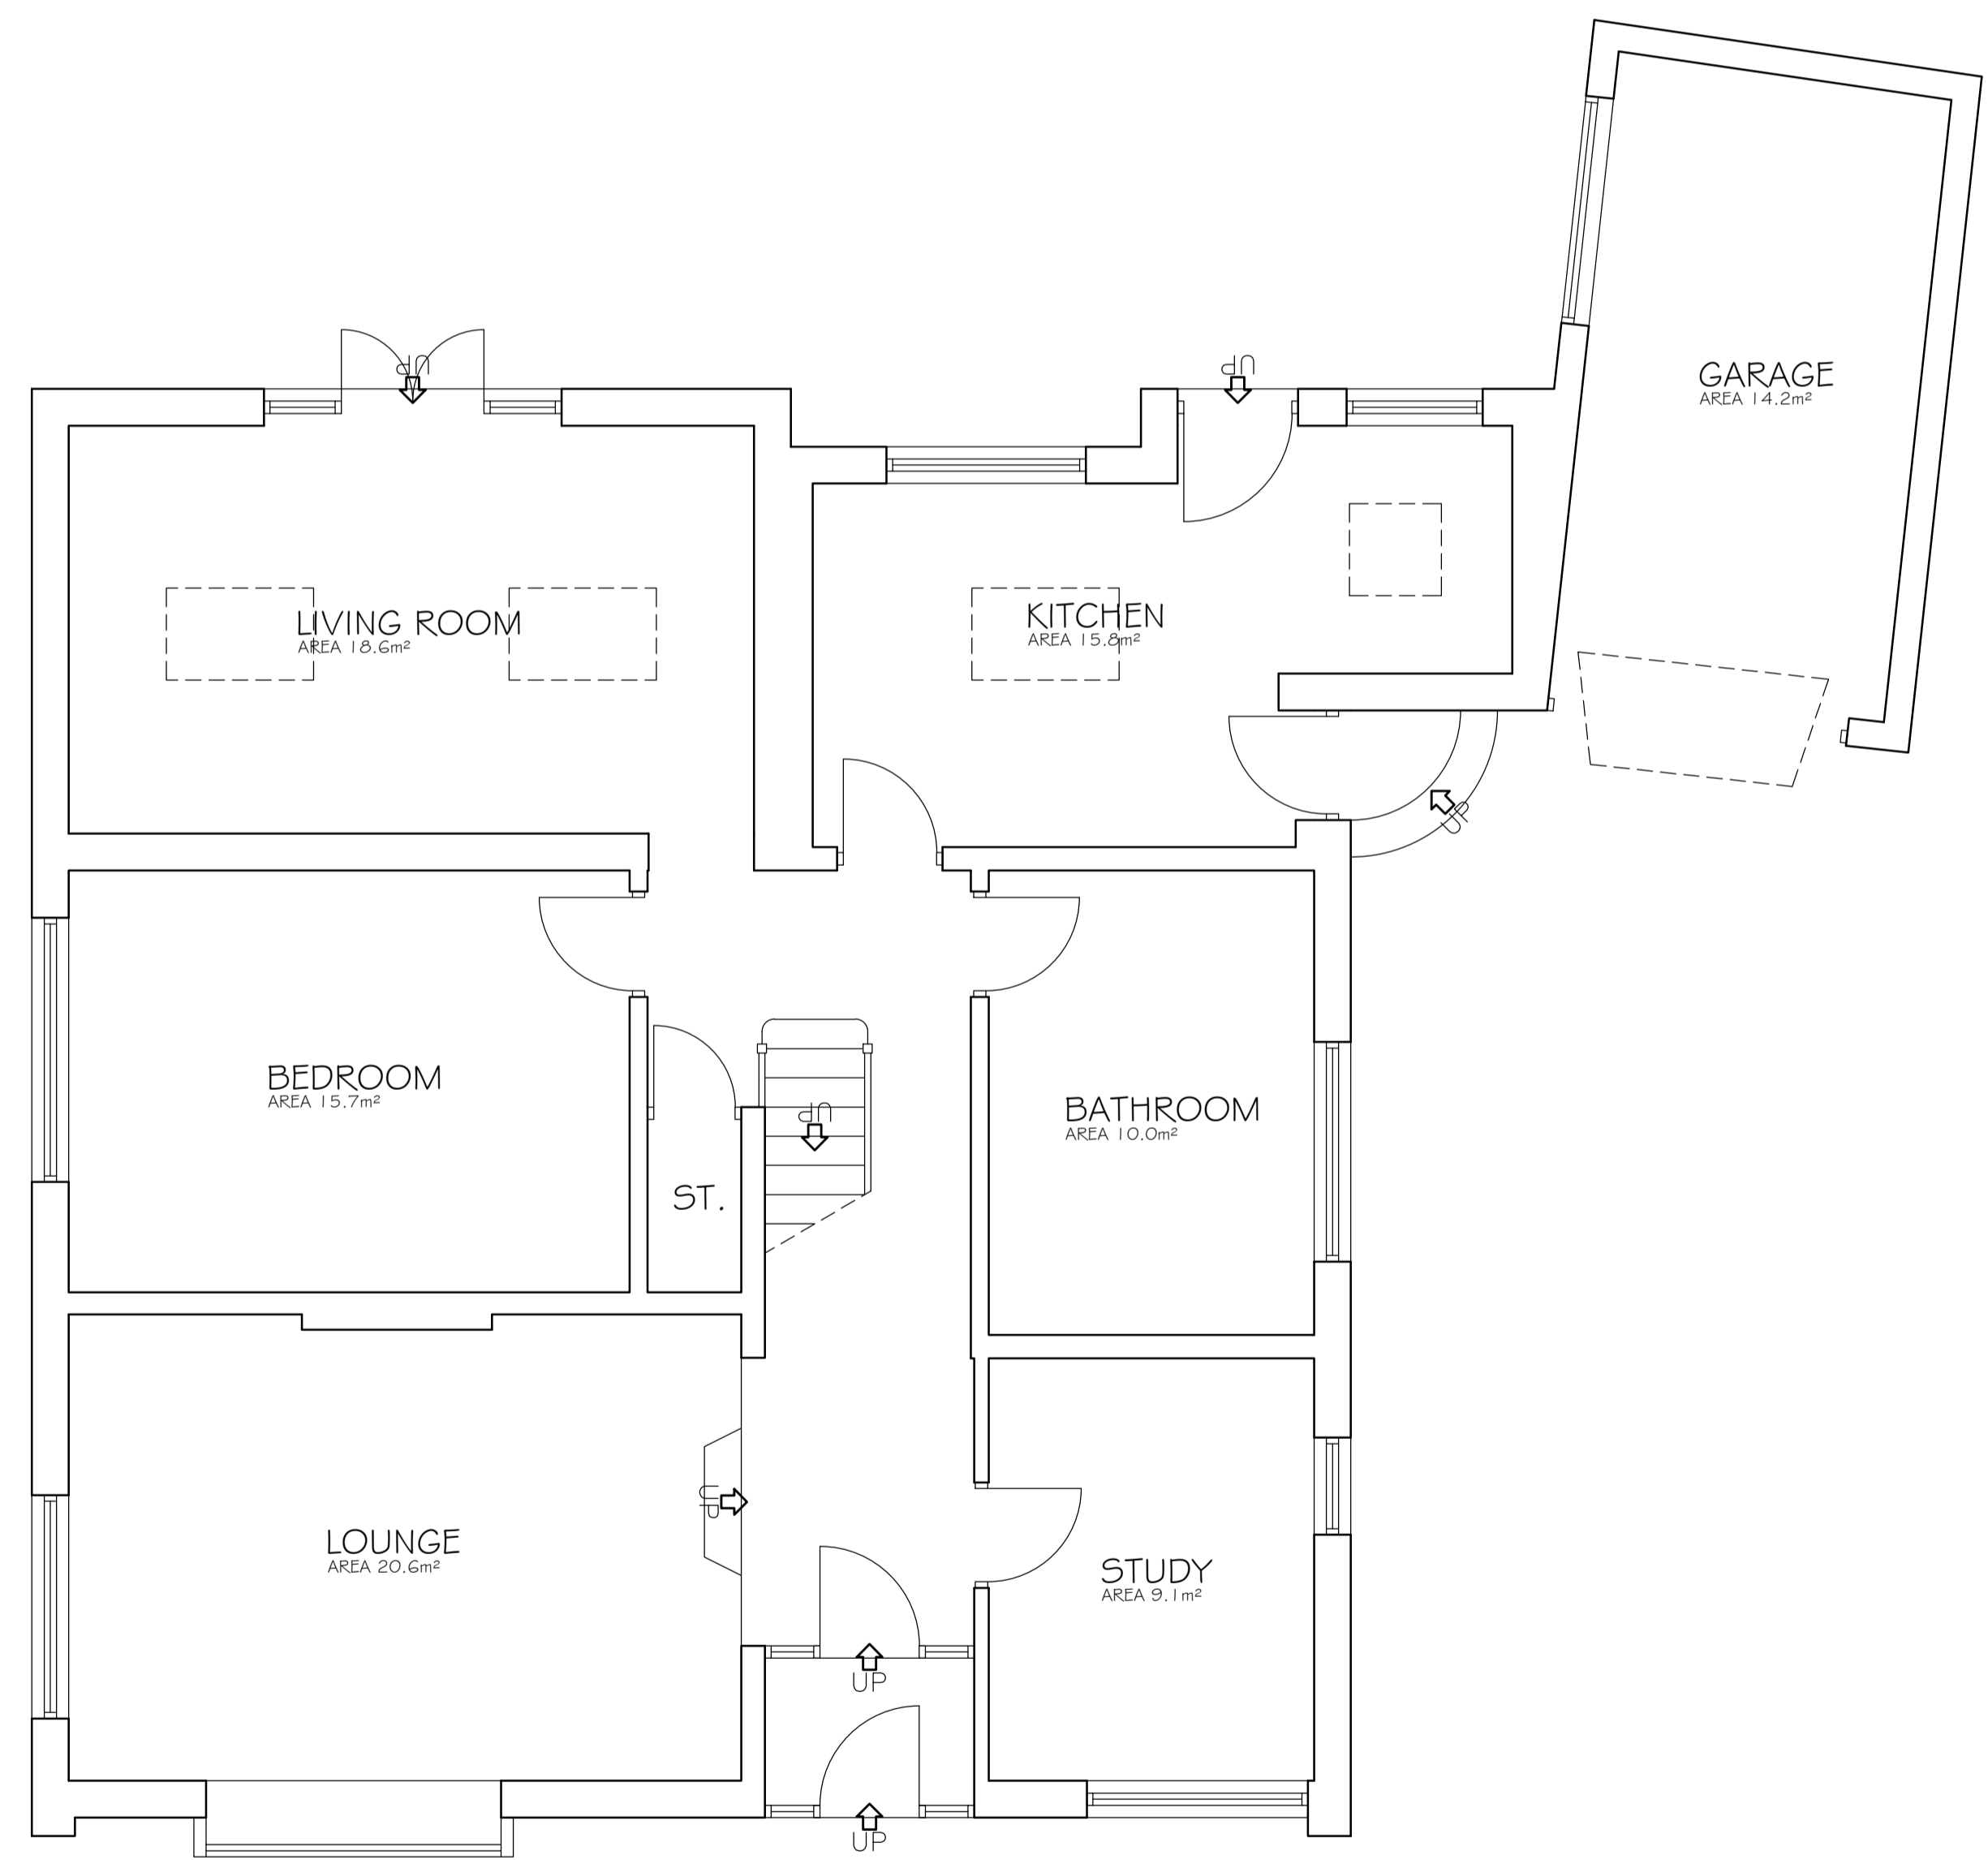

**GROUND FLOOR**  
SCALE 1:50

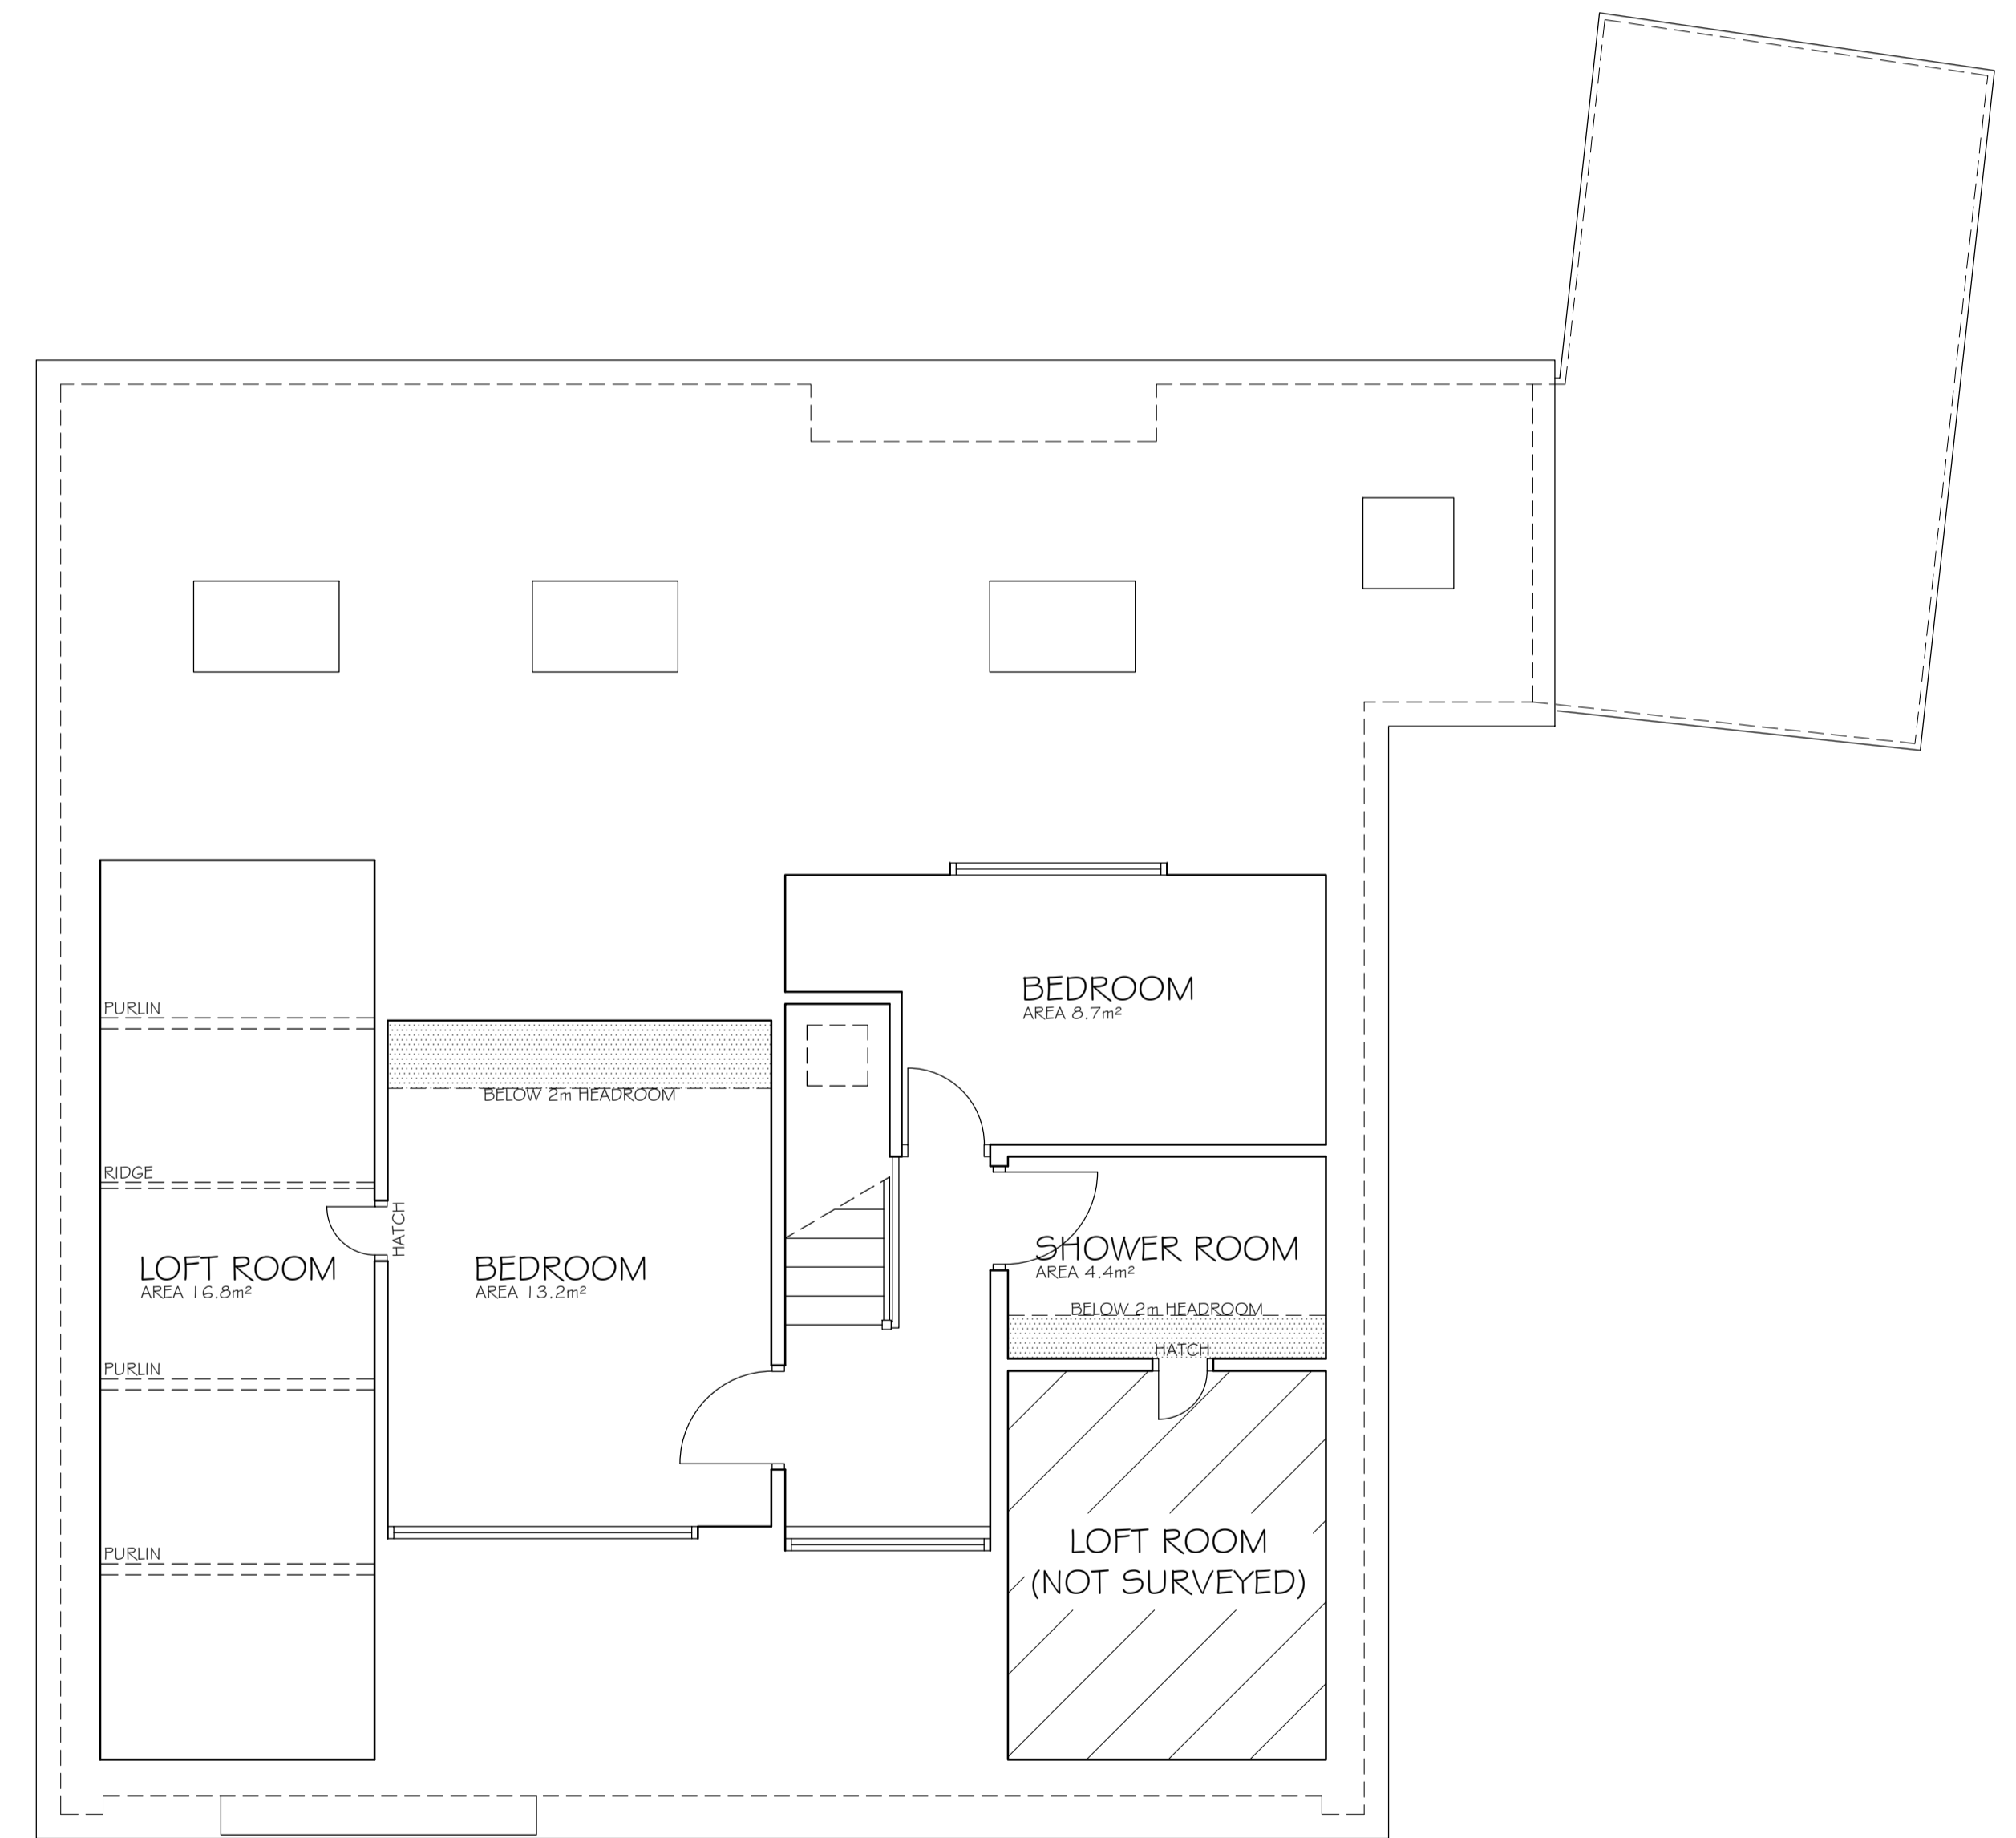

**FIRST FLOOR**

Rev.	Amendments	Date	By

**Keystone Design Associates Ltd.**

Registered Office  
 261 Church Street  
 Blackpool  
 FY1 3PB  
 Tel No. 01253849040  
 Fax No. 01253762901  
 Email: info@keystonedesign.co.uk

**PROJECT ADDRESS**  
 35 GARSTANG ROAD EAST, POULTON,  
 LANCASHIRE, FY6 8HJ

**PROJECT TITLE**  
 ROOF LIFT

**DRAWING TITLE**  
 EXISTING PLANS AND ELEVATIONS

Client: MR & MRS THORPE Scales @A1  
 1:50/100

Drawn By: JG Checked By: DWH Date: 08/11/23

DRAWING No. A023/277/5/02 Revision -

This drawing & contents are the property of Keystone Design Assoc Ltd unauthorized reproduction of the whole or any part there of infringes copyright and may lead to prosecution of civil proceedings  
 H:\documents\Drawings\2023\Garstang Road East 35