




Revision  
B  
DRAWING No. A023/277/P/102

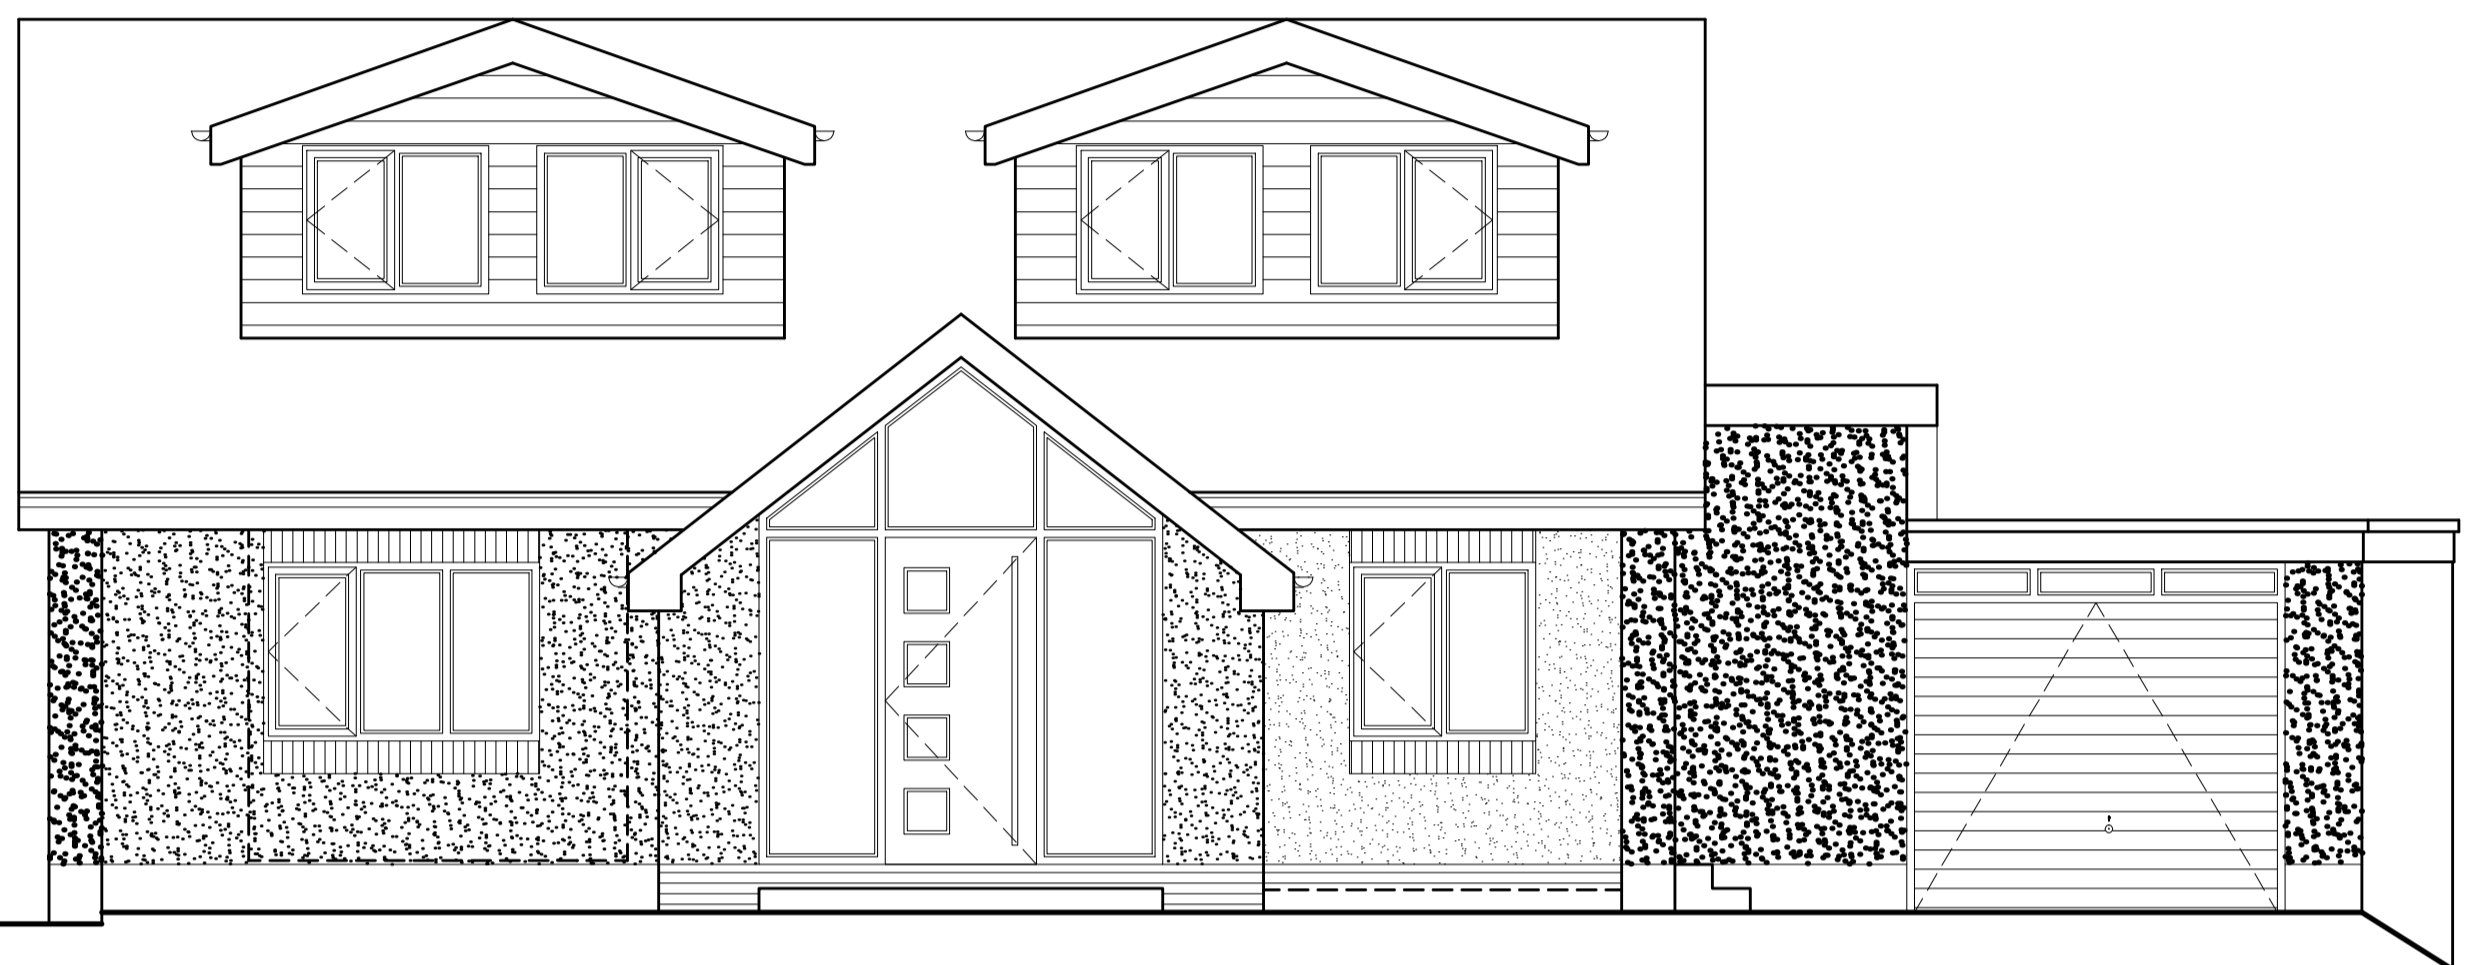


FRONT ELEVATION

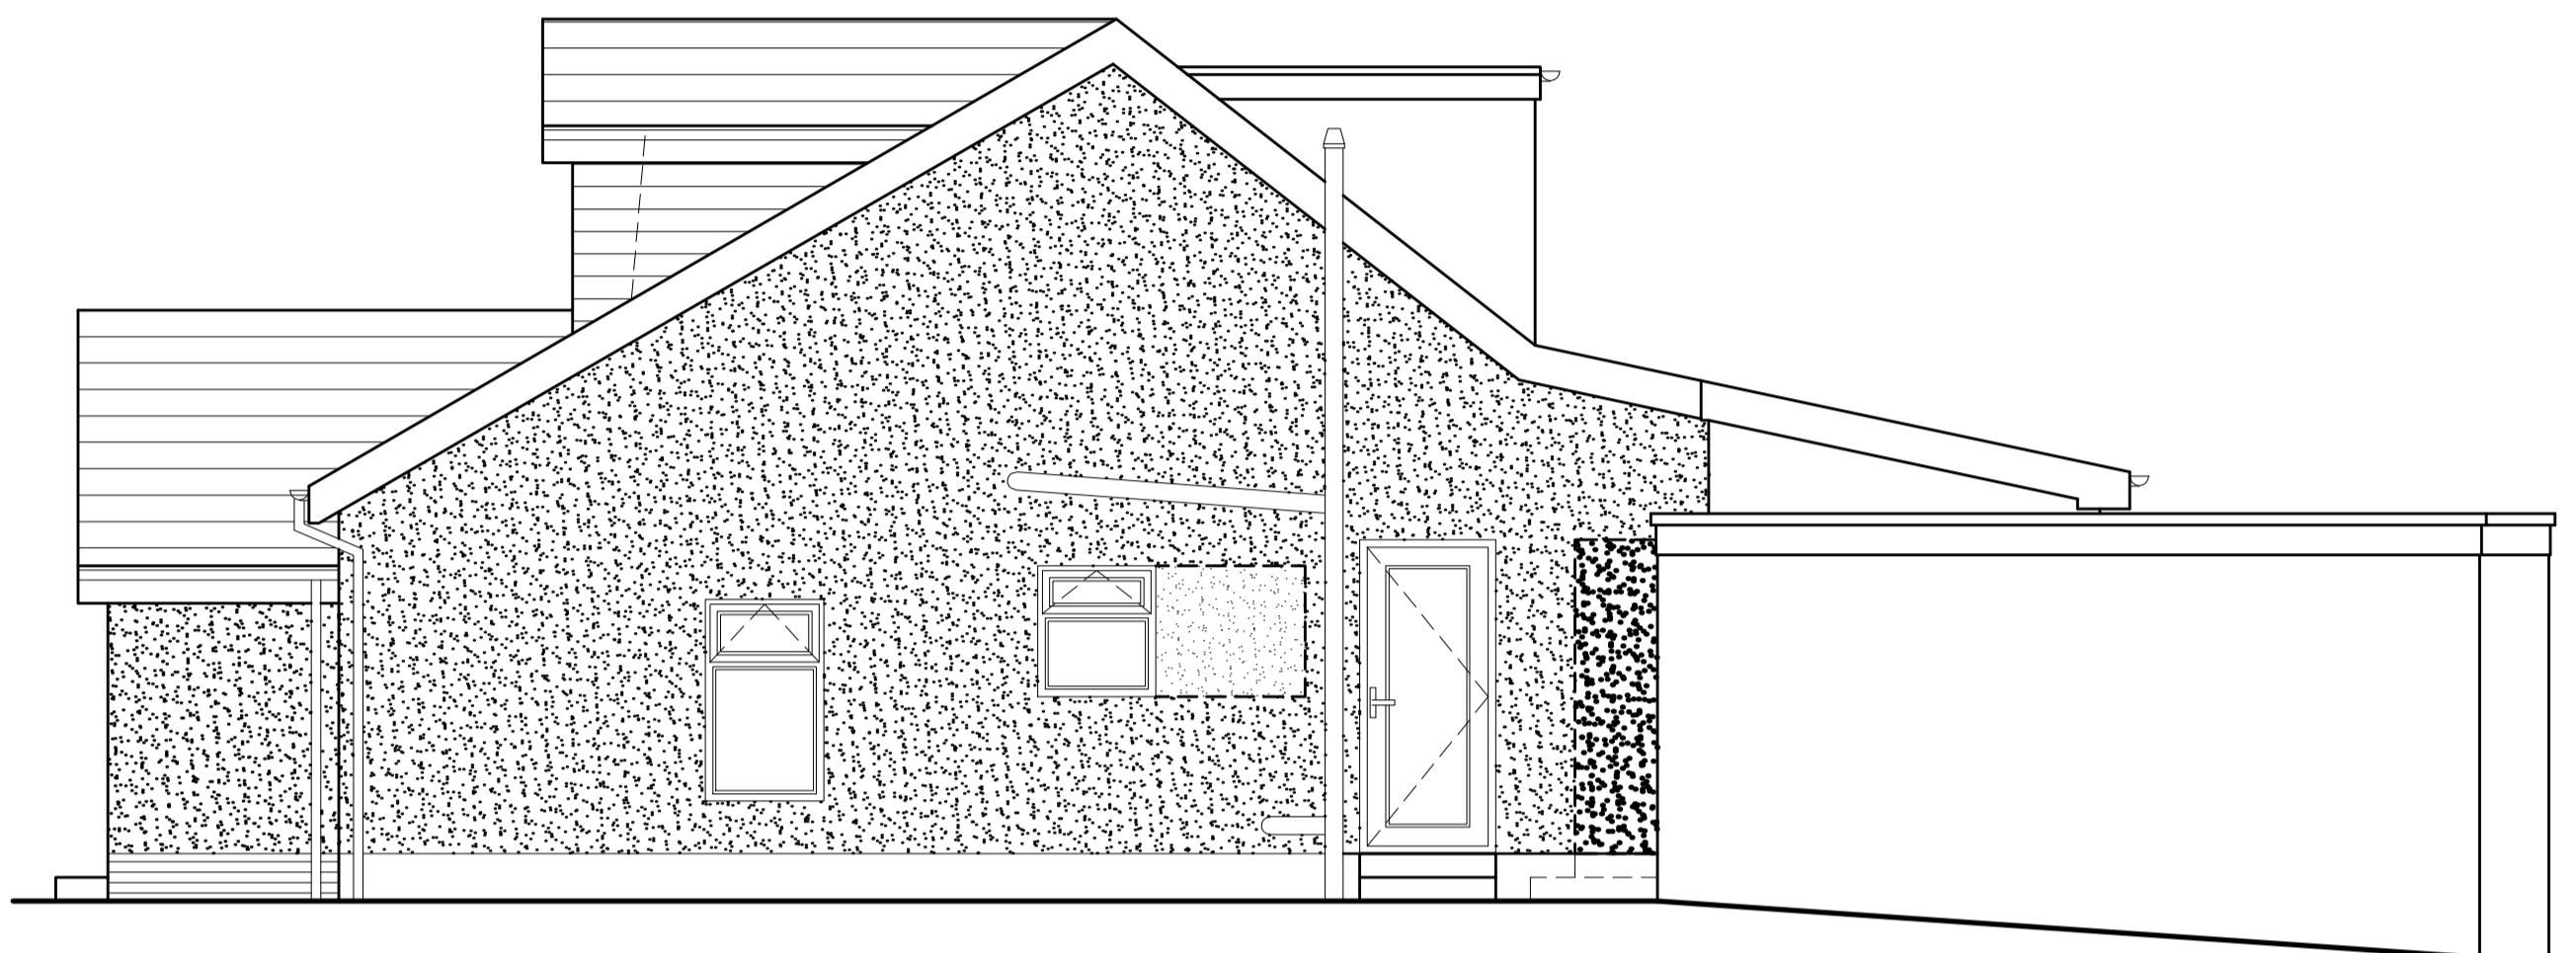

SIDE ELEVATION

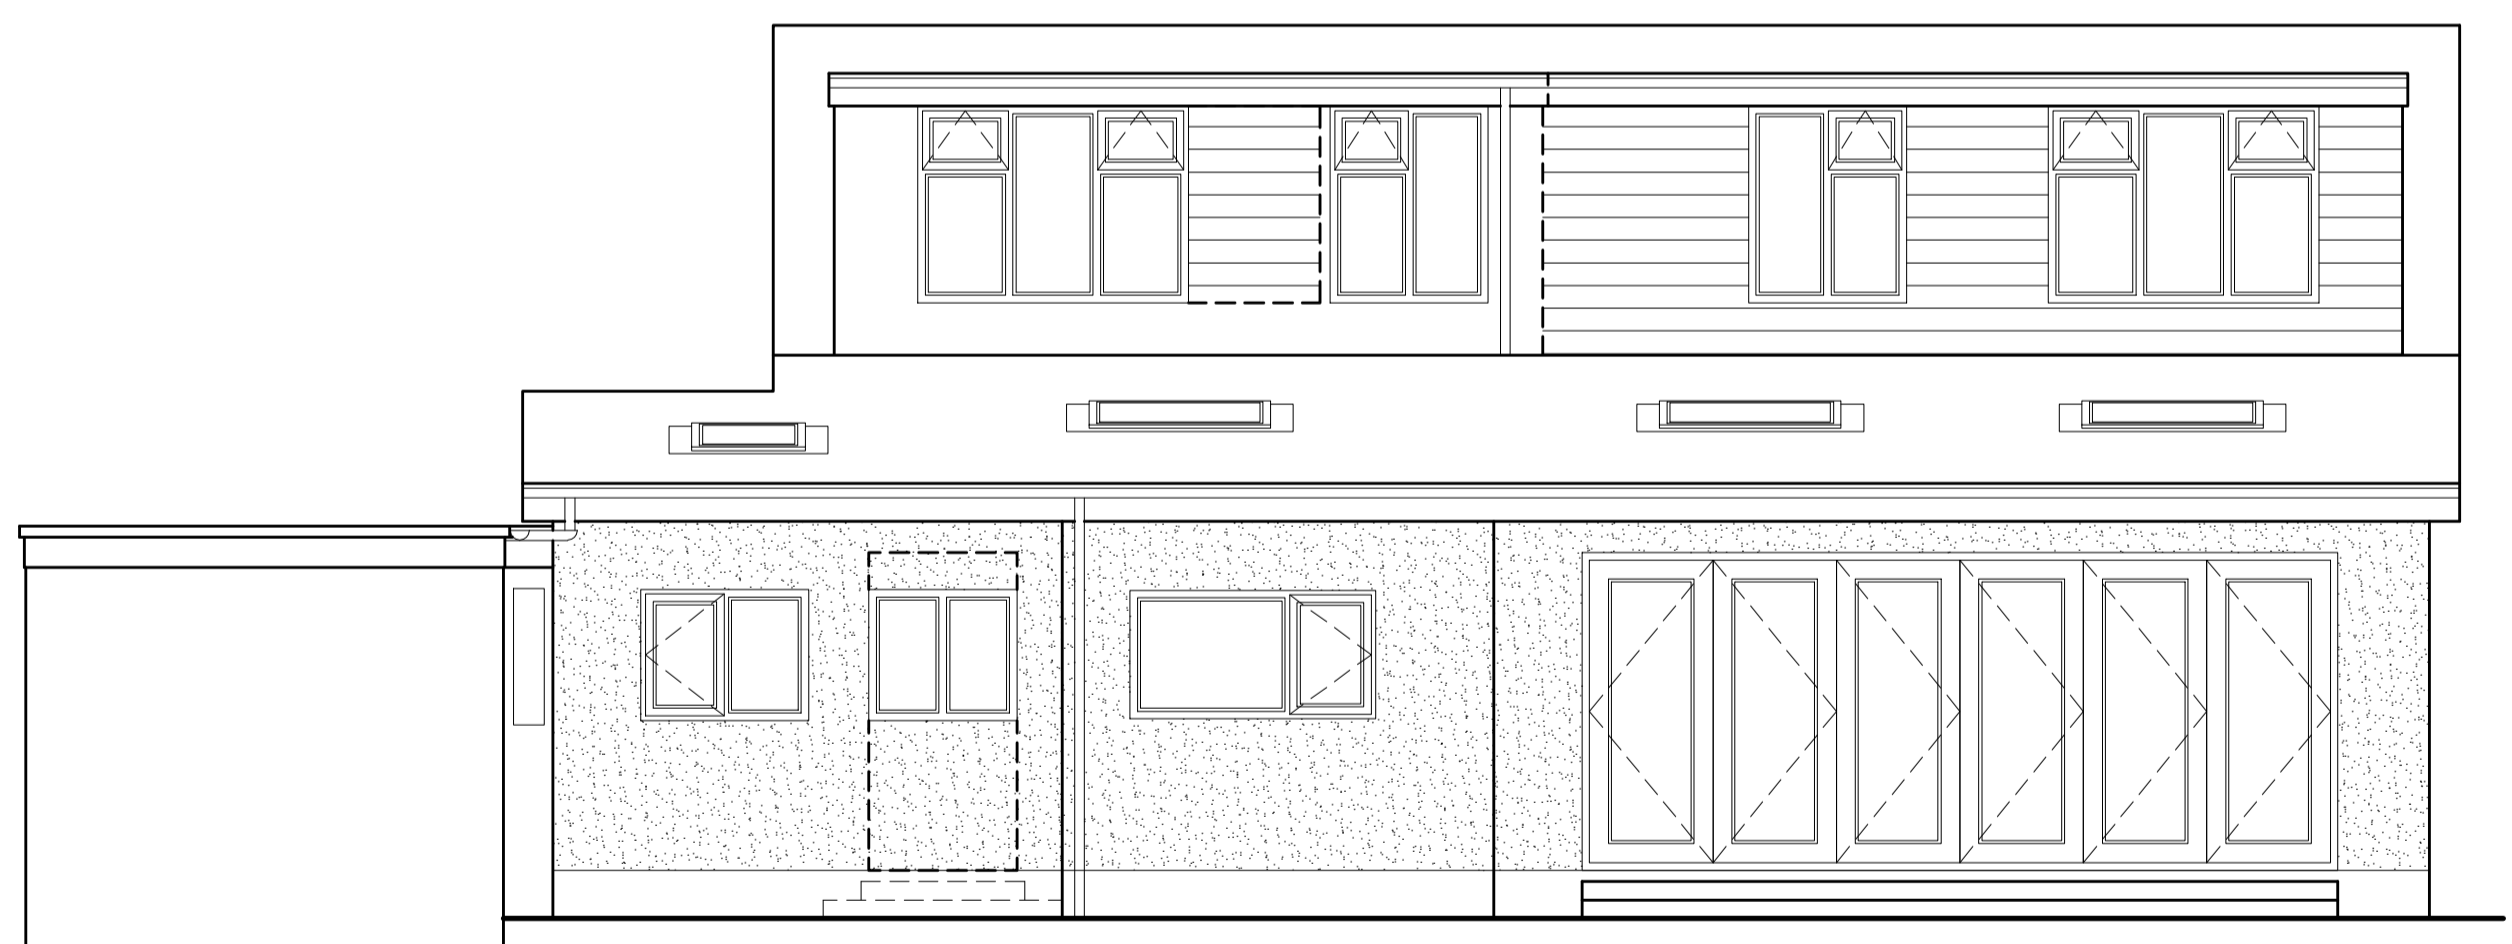

REAR ELEVATION

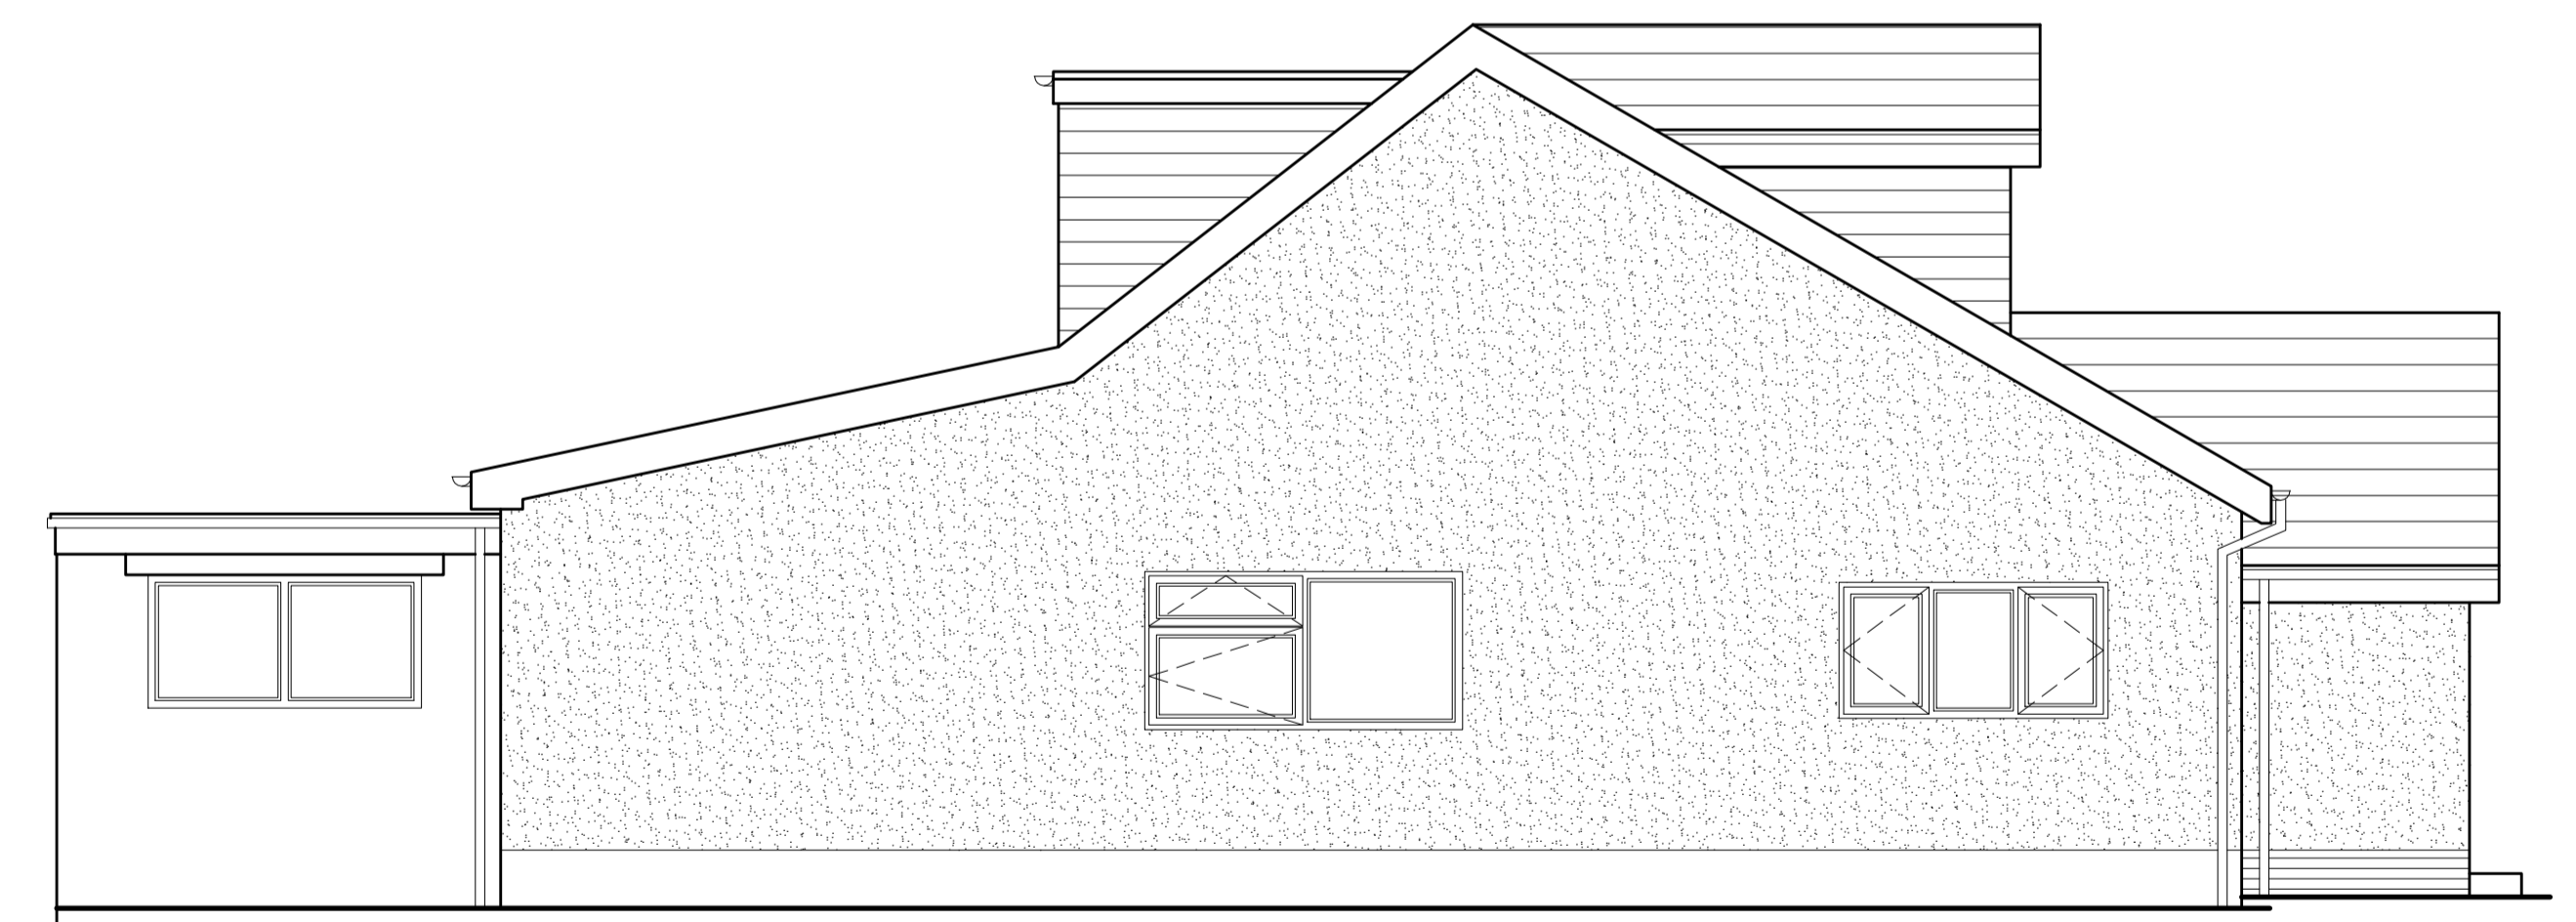

SIDE ELEVATION

NOTES

1. ALL DIMENSION ARE IN MILLIMETERS. DO NOT SCALE FROM THIS DRAWING.
2. THIS DRAWINGS IS TO BE READ IN CONJUNCTION WITH ALL OTHER RELATED DRAWINGS & DOCUMENTS. THE USER SHOULD CONSULT THE DRAWING ISSUE REGISTER FOR DETAILS.
3. THE CONTRACTOR IS TO CHECK AND VERIFY ALL DIMENSIONS ON SITE PRIOR TO COMMENCEMENT OF CONSTRUCTION WORKS.
4. THE ENGINEER/ARCHITECT SHOULD BE CONTACTED IMMEDIATELY IF THE ASSUMPTIONS USED IN THE DESIGN DIFFER TO THAT FOUND ON SITE.

MATERIAL SPECIFICATION

- ROOF CLADDING  
GREY CONCRETE TILES
- EXTERNAL WALLS  
LIGHT BROWN BRICK (TO MATCH EXISTING)  
VERTICALLY HUNG ROOF TILES (TO MATCH EXISTING DORMERS)  
OFF-WHITE K-REND RENDER (ABOVE DPC)
- GLAZING  
BLACK UPVC
- DOORS  
BLACK UPVC
- FASCIA & EAVES BOARDS  
BLACK UPVC
- RAINWATER GOODS  
BLACK UPVC GUTTERING & DOWNPIPES
- BOUNDARY WALLS  
ROUGH FACED RED BRICK  
STAINED TIMBER FENCING

|      |                   |          |     |
|------|-------------------|----------|-----|
| B    | Client Amendments | 29/01/24 | DDH |
| A    | Client Amendments | 25/01/24 | JG  |
| Rev. | Amendments        | Date     | By  |

**Keystone Design Associates Ltd.**  
 Registered Office  
 281 Church Street  
 Blackpool  
 FY1 3PB  
 Tel No. 01253649040  
 Fax No. 01253752901  
 Email: info@keystonedesign.co.uk

PROJECT ADDRESS  
**35 GARSTANG ROAD EAST, POULTON,  
 LANCASHIRE, FY6 8HU**

PROJECT TITLE  
**ROOF LIFT**

DRAWING TITLE  
**PROPOSED ELEVATIONS  
 (OPTION 2)**

Client: **MR & MRS THORPE** Scales @A1  
**1:50**

Drawn By: **JG** Checked By: **DWH** Date: **20/11/23**

DRAWING No. **A023/277/P/102** Revision **B**

This drawing & contents are the property of Keystone Design Assoc Ltd  
 unauthorised reproduction of the whole or any part there of infringes  
 copyright and may lead to prosecution of civil proceedings