



AZALEA TERRACE NORTH

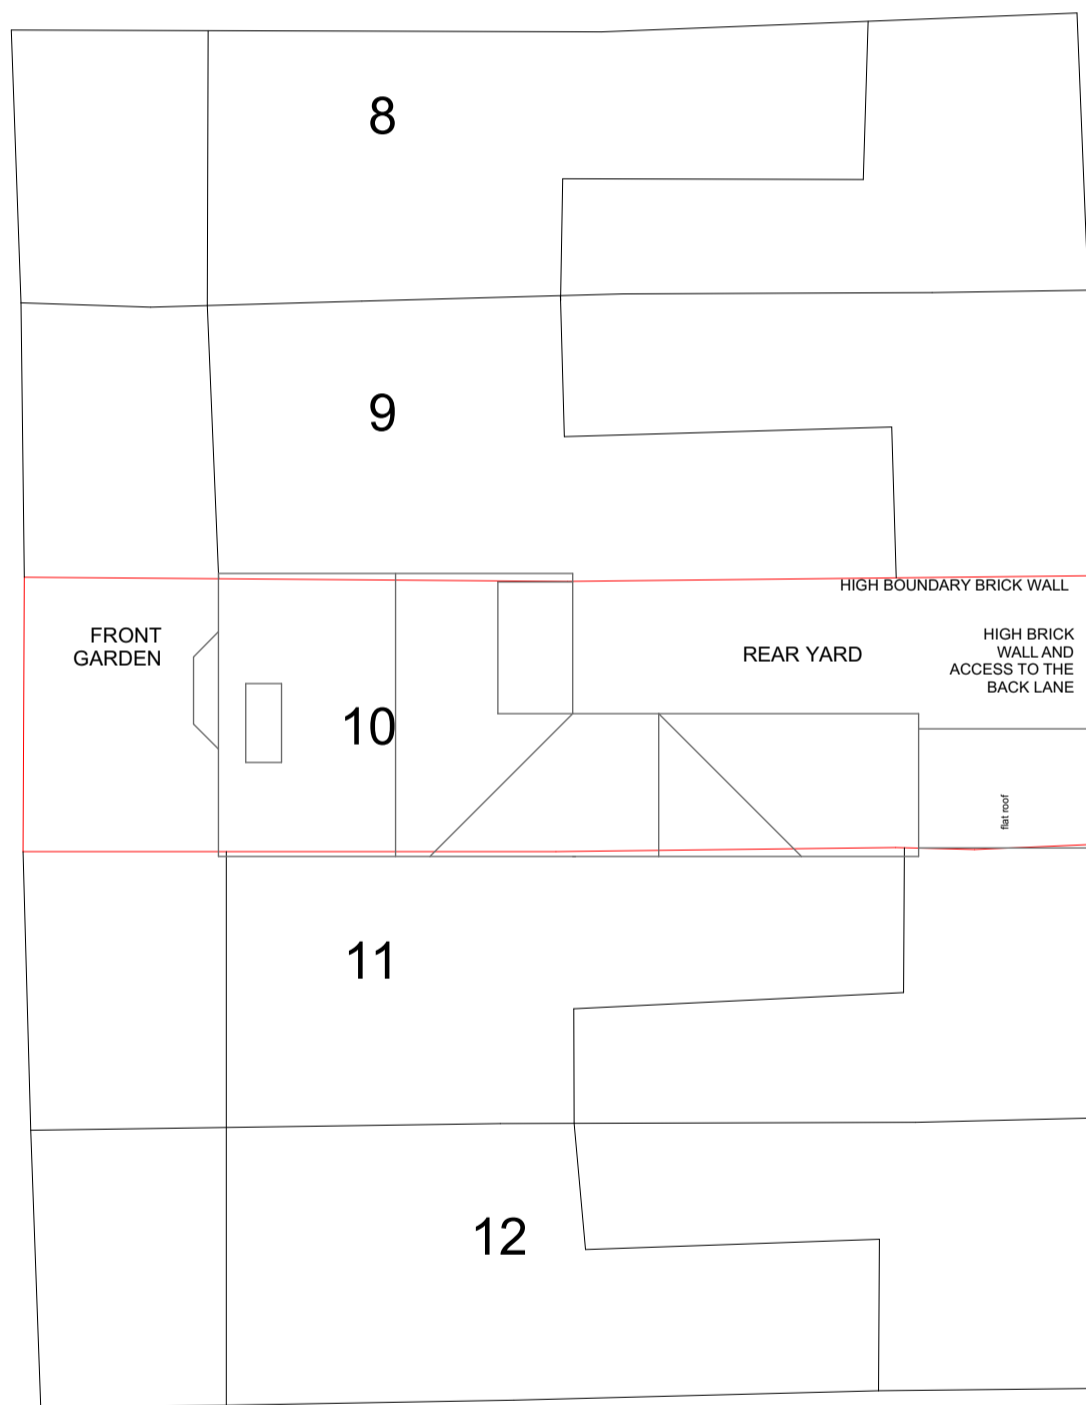

Client:	Dr Stephen Richards		 RIBA Chartered Practice
Address:	10 Azalea Terrace North Sunderland SR2 7ES		
Project:	Renovation		
Drawing Title:	Proposed Site Plan		
Scale:	1:200@A3	Date:	21/11/2023
Drawn:	BW	Checked:	Dwg No. 1727_03
			104 Great Lime Road Newcastle Upon Tyne NE12 7DQ T: 0191 289 4312 M: 0794 4573 433 brian.wood@bwarchitecture.co.uk www.bwarchitecture.co.uk